

CLARK TOWNSHIP
N.E. QTR. SECTION 21
T-8 N; R-5 W
HOLMES COUNTY, OHIO

SURVEYED FOR: JOHN HENRY MILLER

REFERENCES

DEED VOL. 275 PAGE 2306
O.R. VOL. 205 PAGE 2440
O.R. VOL. 233 PAGE 2306
PLAT VOL. 16 PAGE 221
PLAT VOL. 19 PAGE 2057
BEARINGS FROM
PLAT VOL. 19 PAGE 2057

APPROVED FOR TRANSFER ONLY
NO SUBDIVISION PLAT REQUIRED

(O.R.C. 711.001 & 711.131)
Lot(s) not for building unless
approved by Board of Health.




HOLMES CO. PLANNING COMMISSION
By U Date 3/14/18




I CERTIFY THIS SURVEY TO BE CORRECT
TO THE BEST OF MY KNOWLEDGE.

Donald C. Baker
DONALD C. BAKER P.S. 6938
DATE: MARCH 8, 2018
KES
FILE NAME: WORK4\S-126-18

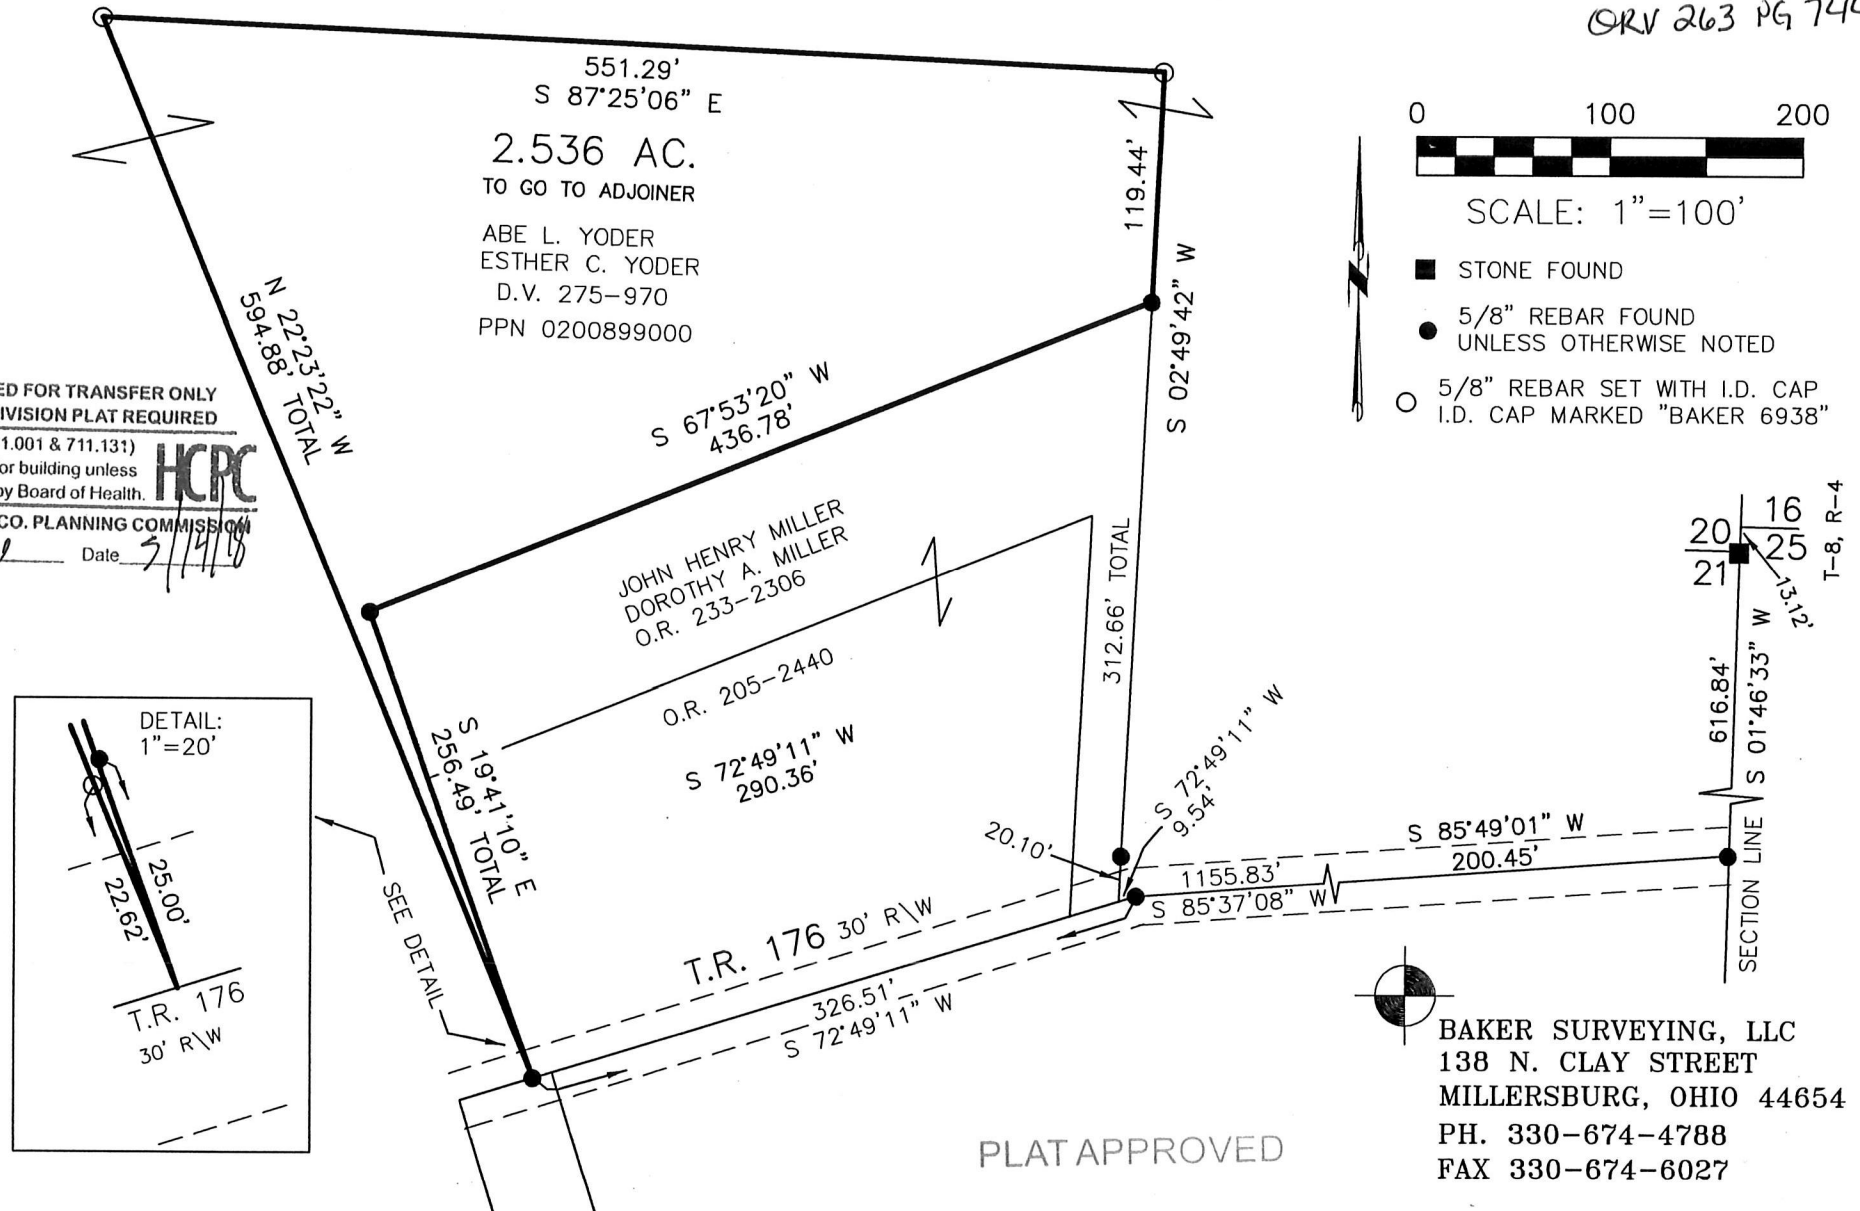

201800110658
B: 19 P: 3460
FILED FOR RECORD IN
HOLMES COUNTY, OH
ANITA HALL, COUNTY RECORDER
05/17/2018 10:54 AM
SMALL PLAT . 40.00
PAGES: 1

ORV 263 PG 7441

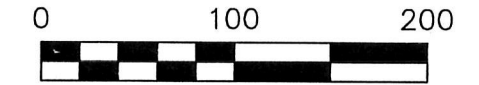

SCALE: 1"=100'

- STONE FOUND
- 5/8" REBAR FOUND
UNLESS OTHERWISE NOTED
- 5/8" REBAR SET WITH I.D. CAP
I.D. CAP MARKED "BAKER 6938"

PLAT APPROVED

5/8/2018 TD

BAKER SURVEYING, LLC
138 N. CLAY STREET
MILLERSBURG, OHIO 44654
PH. 330-674-4788
FAX 330-674-6027