


ORV 264 Pg 81, 85, 97

MECHANIC TOWNSHIP
 2ND. QTR., LOTS 23 & 24
 T-8 N; R-6 W
 HOLMES COUNTY, OHIO

SURVEYED FOR: AARON ERB

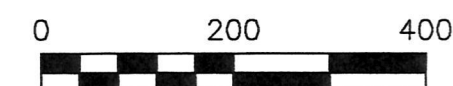


SCALE: 1"=200'


- ▲ R.R. SPIKE FOUND
- 5/8" REBAR FOUND UNLESS OTHERWISE NOTED
- 5/8" REBAR SET WITH I.D. CAP I.D. CAP MARKED "BAKER 6938"

REFERENCES

- O.R. VOL. 97 PAGE 1157
- O.R. VOL. 256 PAGE 5924
- PLAT VOL. 17 PAGE 506
- PLAT VOL. 18 PAGE 518
- PLAT VOL. 17 PAGE 747
- PLAT VOL. 19 PAGE 268
- PLAT VOL. 19 PAGE 790
- PLAT VOL. 19 PAGE 1037
- BEARINGS ASSUMED

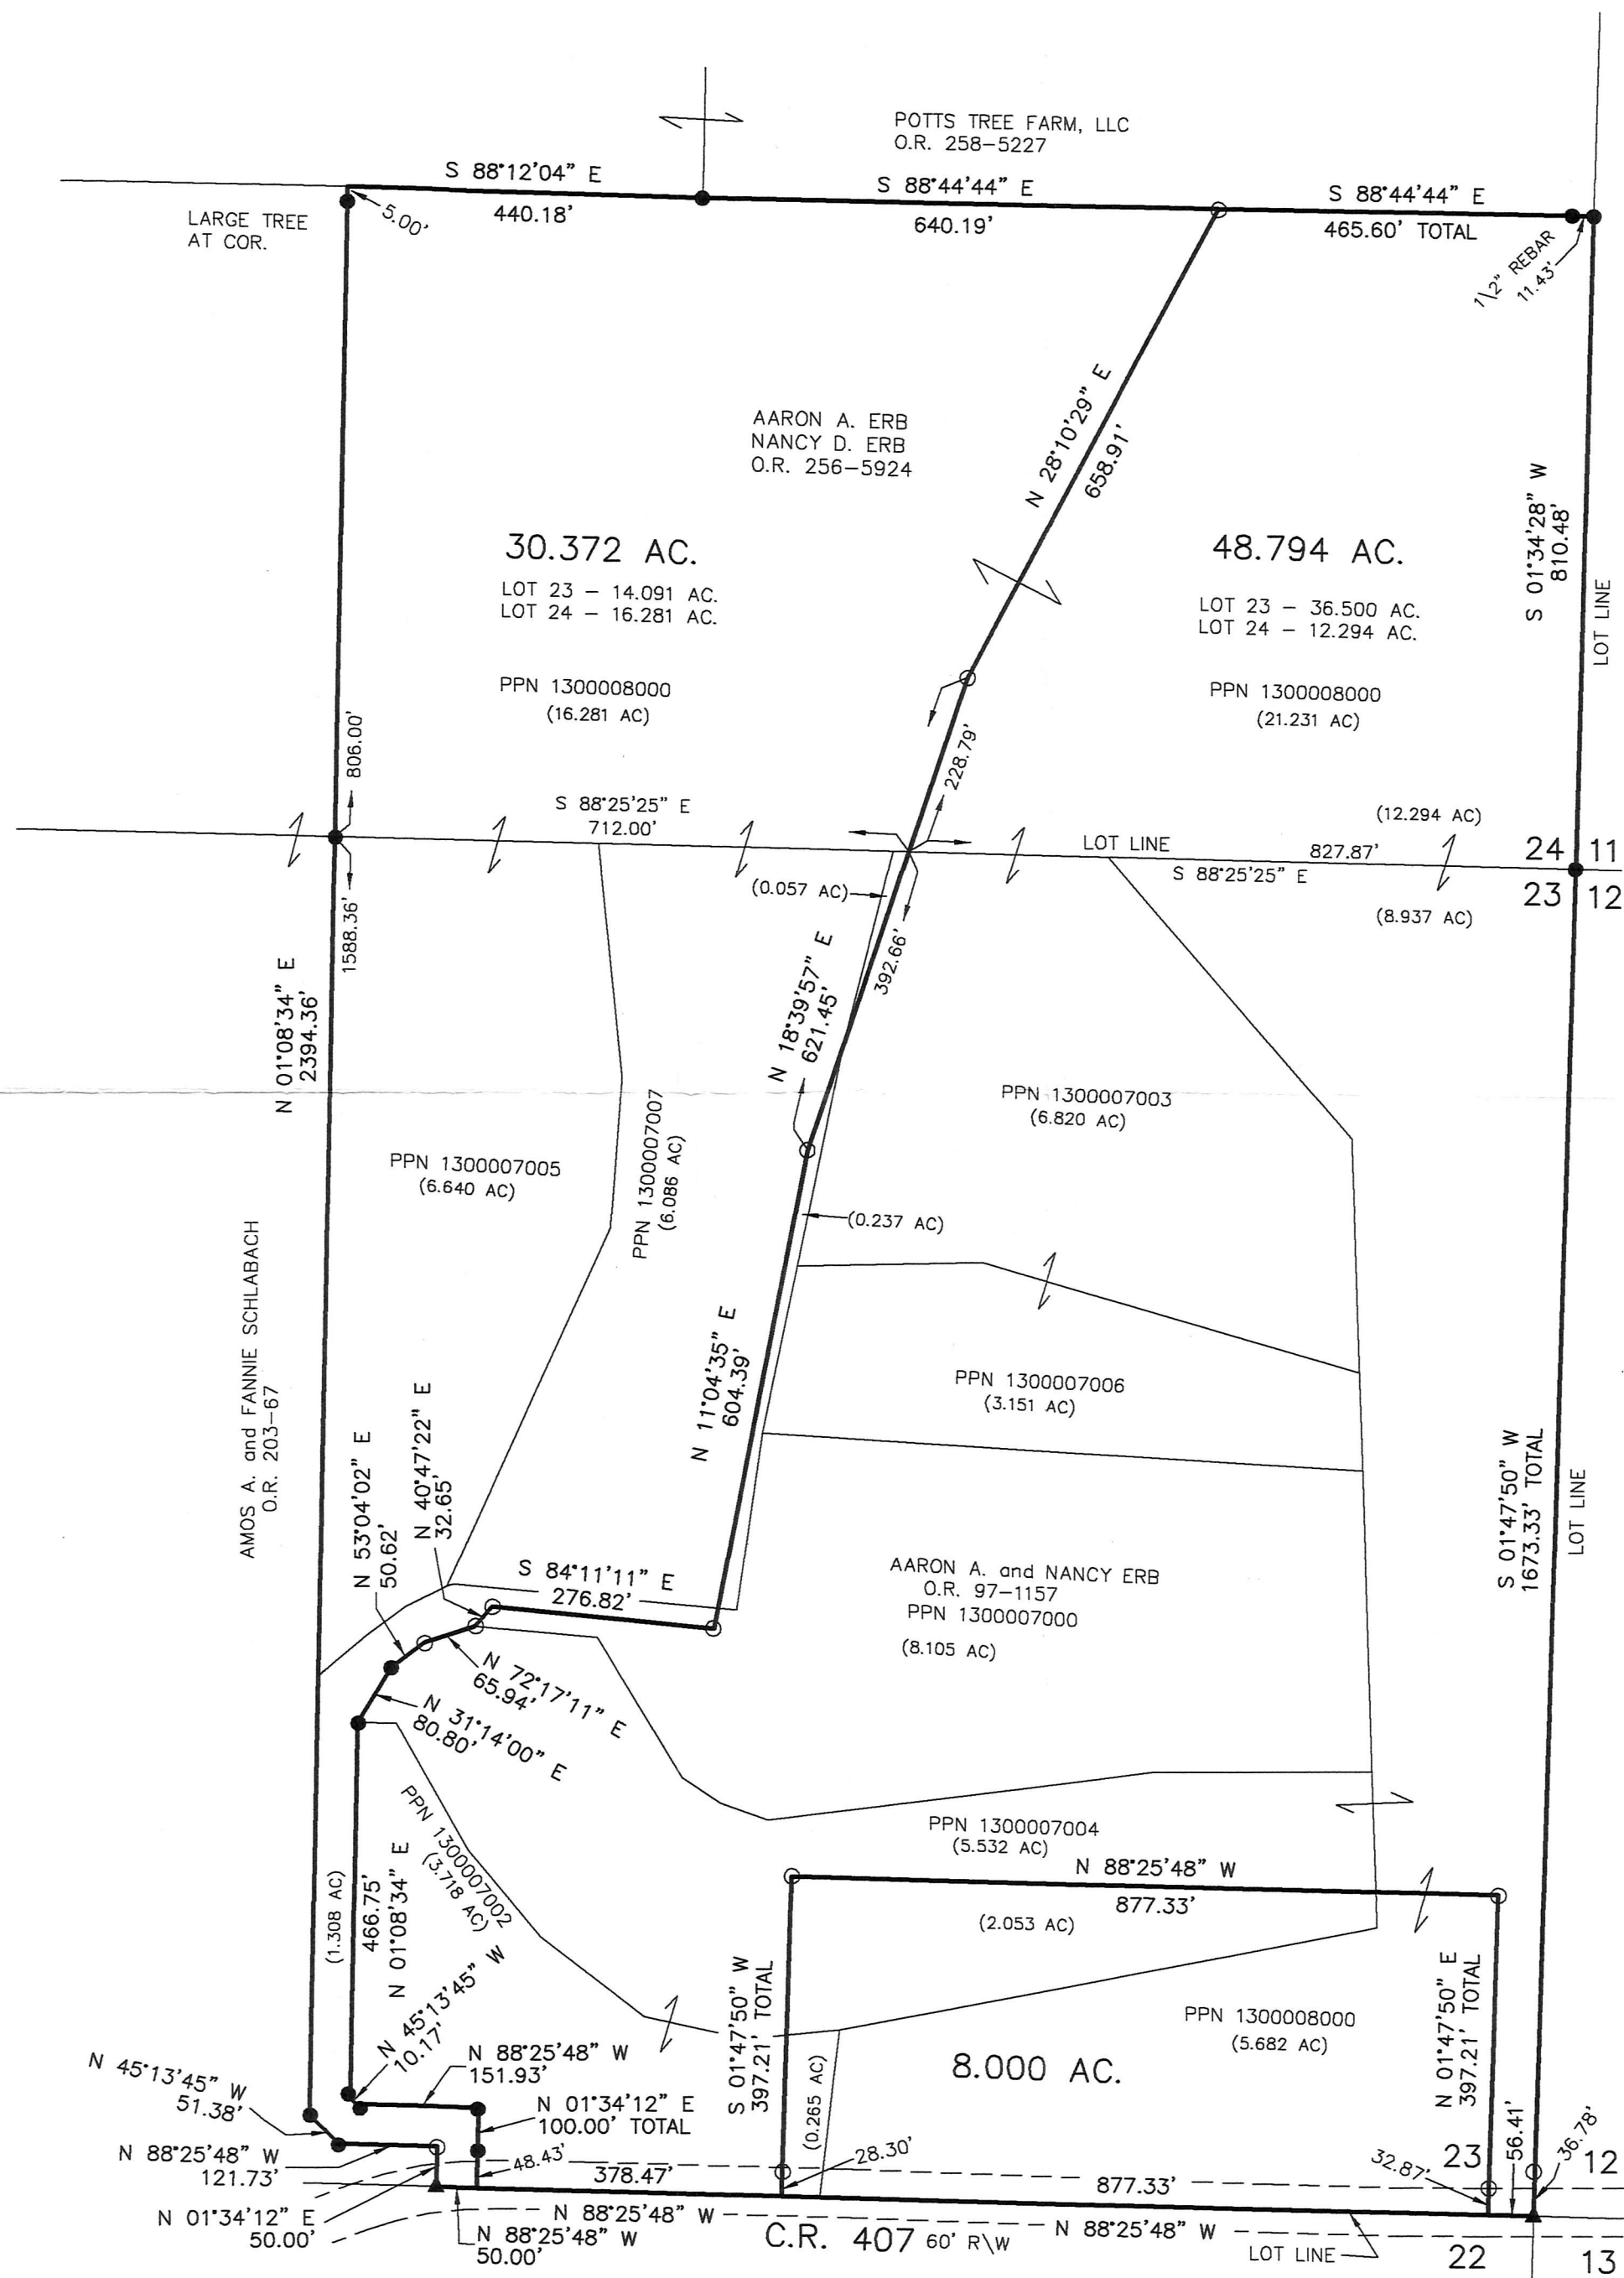

BAKER SURVEYING, LLC
 138 N. CLAY STREET
 MILLERSBURG, OHIO 44654
 PH. 330-674-4788
 FAX 330-674-6027

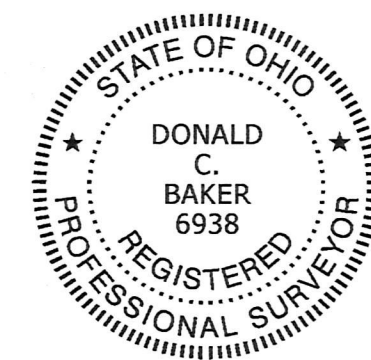

I CERTIFY THIS SURVEY TO BE CORRECT TO THE BEST OF MY KNOWLEDGE.
 Donald C. Baker
 DONALD C. BAKER P.S. 6938
 DATE: APRIL 16, 2018
 KES/VJD
 FILE NAME: WORK4\S-187-18

APPROVED FOR TRANSFER ONLY
 NO SUBDIVISION PLAT REQUIRED
 (O.R.C. 711.001 & 711.131)
 Lot(s) not for building unless approved by Board of Health.
 HOLMES CO. PLANNING COMMISSION
 By: [Signature] Date: 5/1/18

PLAT APPROVED

5/1/2018