

ORV 264 PGS 155, 158

WALNUT CREEK TOWNSHIP  
N.E. QTR. SECTION 1  
CLARK TOWNSHIP  
S.E. QTR. SECTION 1  
T-8 N; R-5 W  
HOLMES COUNTY, OHIO

0 100 200




SCALE: 1"=100'

- ▲ R.R. SPIKE FOUND
- STONE FOUND
- 5/8" ROD FOUND
- UNLESS OTHERWISE NOTED
- 5/8" REBAR SET WITH I.D. CAP
- I.D. CAP MARKED "BAKER 6938"



SURVEYED FOR: MERLE HERSHBERGER

HENRY D. and MATHILDA R.  
HERSHBERGER, CO-TRUSTEES  
D.V. 253-211

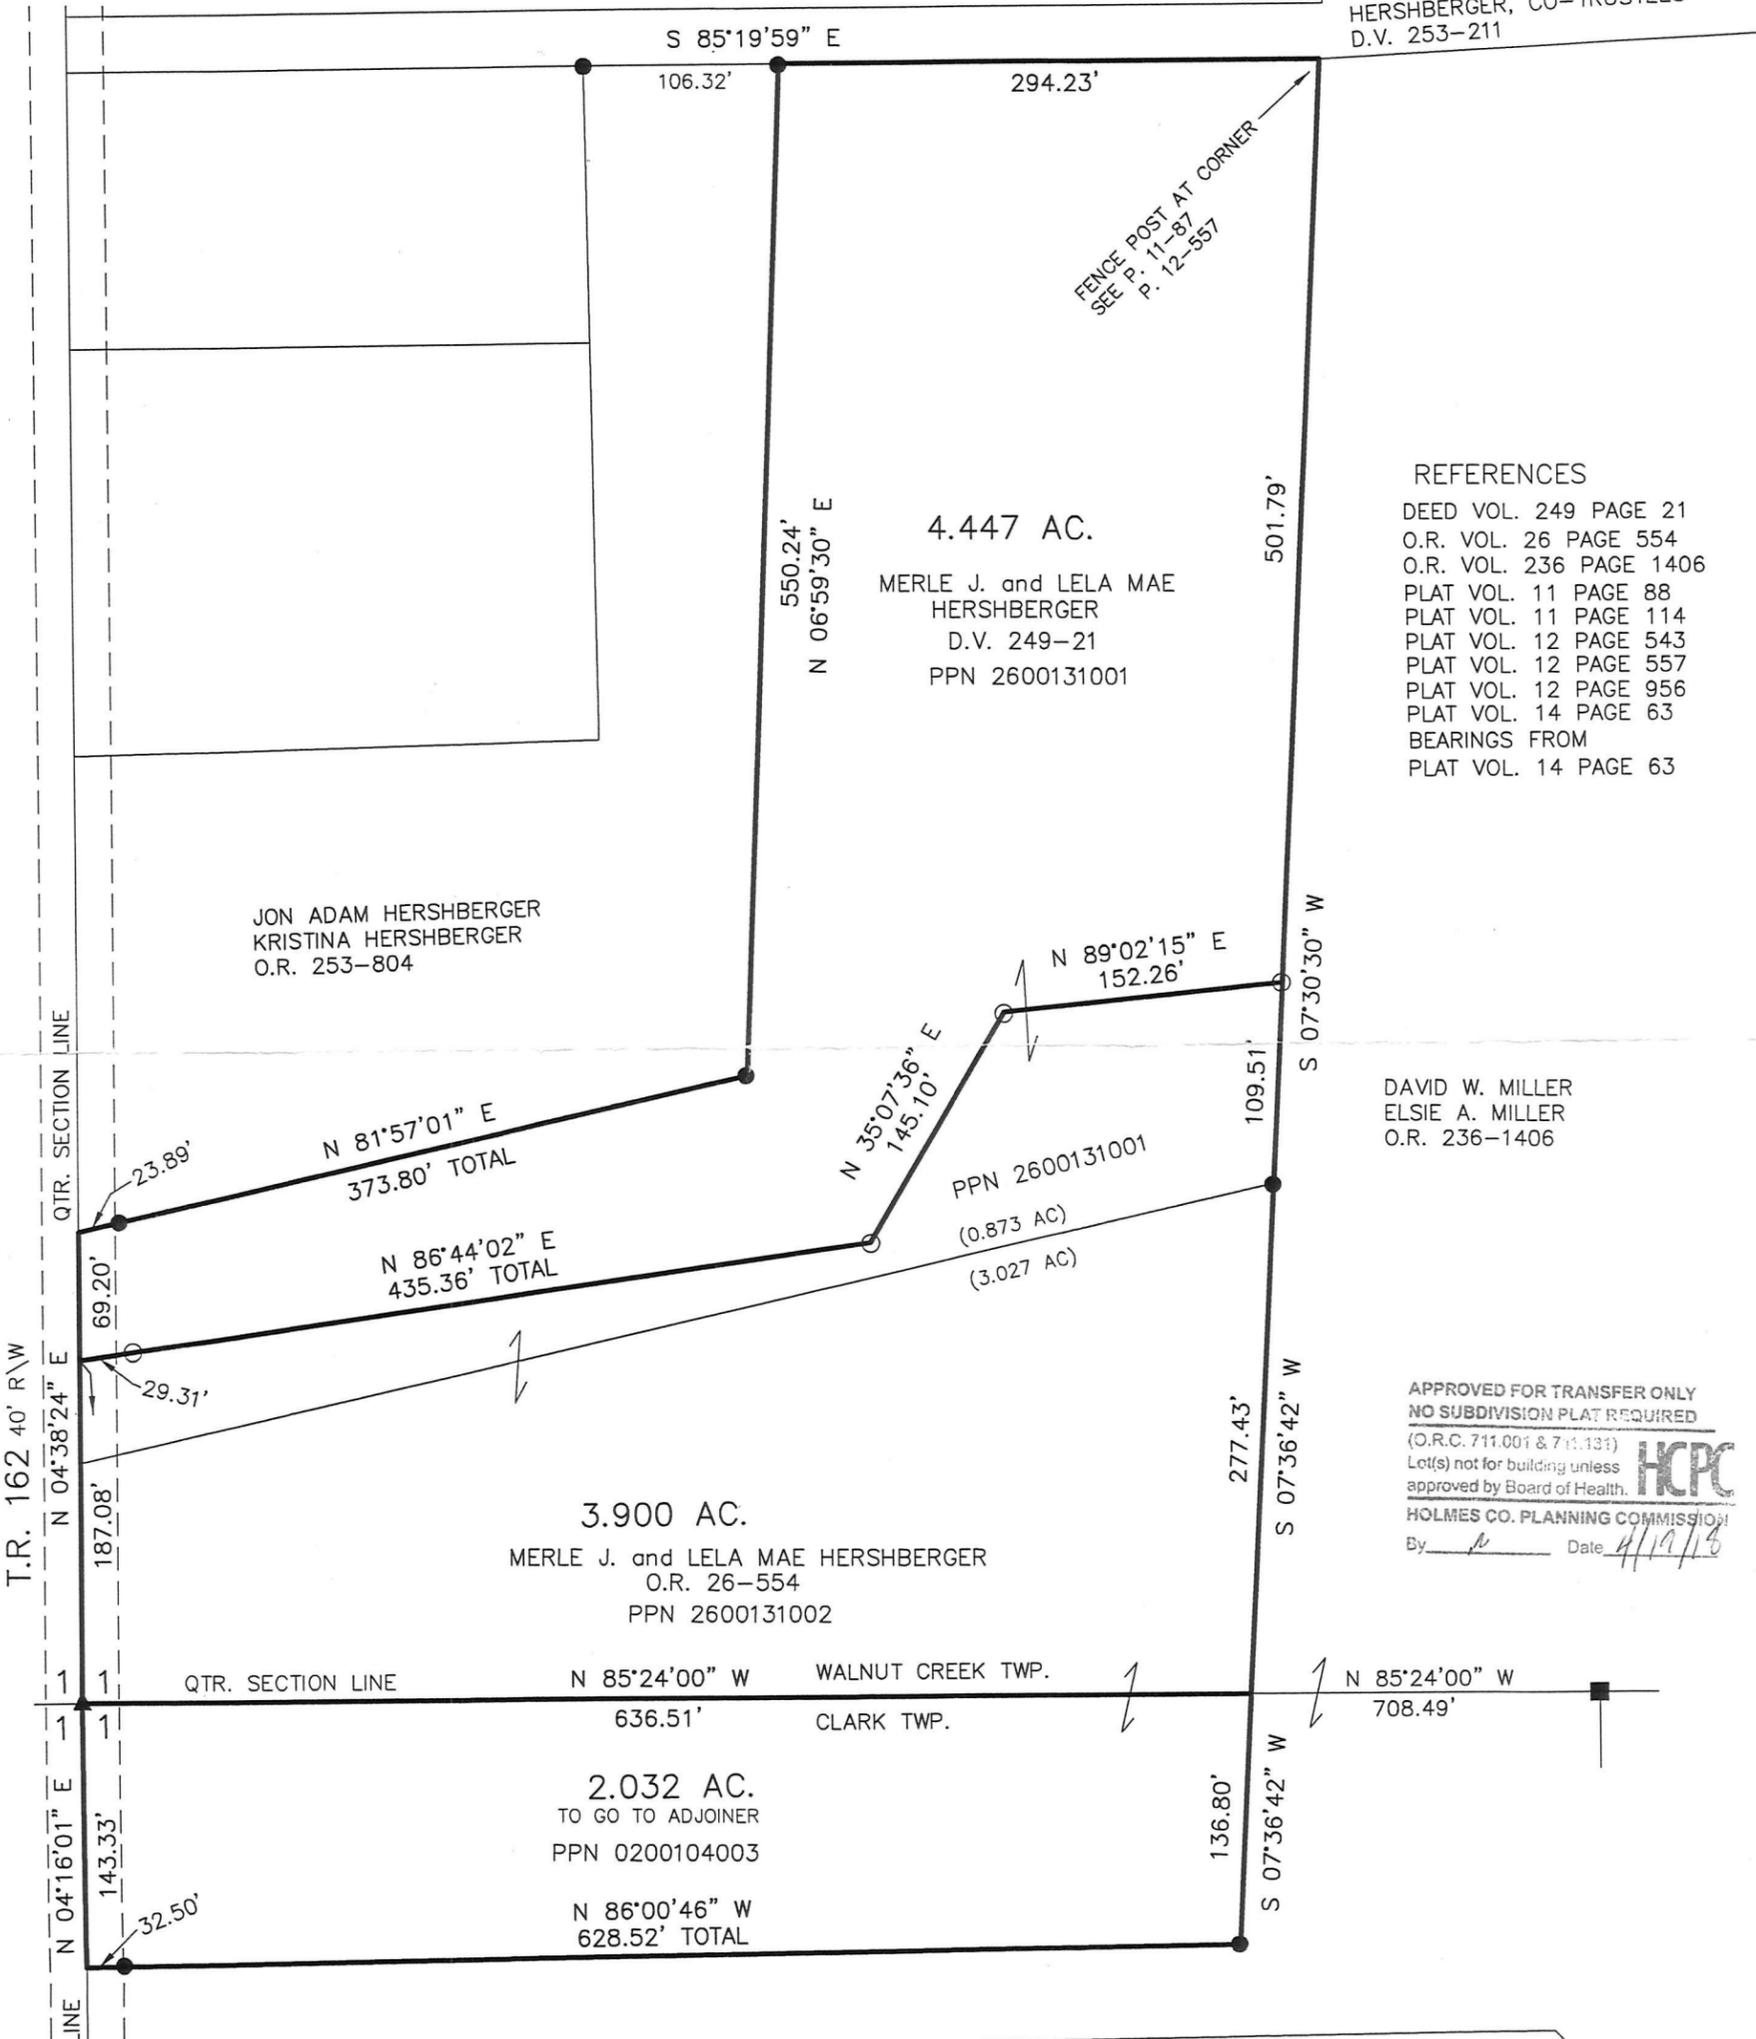

REFERENCES

- DEED VOL. 249 PAGE 21
- O.R. VOL. 26 PAGE 554
- O.R. VOL. 236 PAGE 1406
- PLAT VOL. 11 PAGE 88
- PLAT VOL. 11 PAGE 114
- PLAT VOL. 12 PAGE 543
- PLAT VOL. 12 PAGE 557
- PLAT VOL. 12 PAGE 956
- PLAT VOL. 14 PAGE 63
- BEARINGS FROM
- PLAT VOL. 14 PAGE 63

DAVID W. MILLER  
ELSIE A. MILLER  
O.R. 236-1406

APPROVED FOR TRANSFER ONLY  
NO SUBDIVISION PLAT REQUIRED

(O.R.C. 711.001 & 711.131)  
Lot(s) not for building unless  
approved by Board of Health.



HOLMES CO. PLANNING COMMISSION  
By \_\_\_\_\_ Date 4/19/18

4/13/2018

PLAT APPROVED



BAKER SURVEYING, LLC  
138 N. CLAY STREET  
MILLERSBURG, OHIO 44654  
PH. 330-674-4788  
FAX 330-674-6027



I CERTIFY THIS SURVEY TO BE CORRECT  
TO THE BEST OF MY KNOWLEDGE.

*Donald C. Baker*  
DONALD C. BAKER P.S. 6938

DATE: MARCH 2, 2018

FDB/VJD

FILE NAME: WORK4\S-121-18