

8 0 5 4 3 3 4  
Tx: 4027796

HARDY TOWNSHIP  
3RD. QTR., LOT 22  
T-9 N; R-7 W  
HOLMES COUNTY, OHIO

SURVEYED FOR: ROBERT HAINES

201800110939

B: 19 P: 3475  
FILED FOR RECORD IN  
HOLMES COUNTY, OH  
ANITA HALL, COUNTY RECORDER  
06/04/2018 03:36 PM  
SMALL PLAT . 40.00  
PAGES: 1

CRW 264 PG 1259

0 100 200




SCALE: 1"=100'

- STONE FOUND
- ▲ R.R. SPIKE FOUND
- 5/8" REBAR FOUND
- UNLESS OTHERWISE NOTED

REFERENCES

- DEED VOL. 238 PAGE 324
- DEED VOL. 267 PAGE 552
- O.R. VOL. 251 PAGE 1261
- O.R. VOL. 63 PAGE 43
- O.R. VOL. 255 PAGE 5162
- O.R. VOL. 228 PAGE 35
- PLAT VOL. 3 PAGE 13 B
- PLAT VOL. 10 PAGE 206
- PLAT VOL. 15 PAGE 44
- PLAT VOL. 19 PAGE 2932
- PLAT VOL. 19 PAGE 1880
- BEARINGS FROM  
PLAT VOL. 19 PAGE 2932

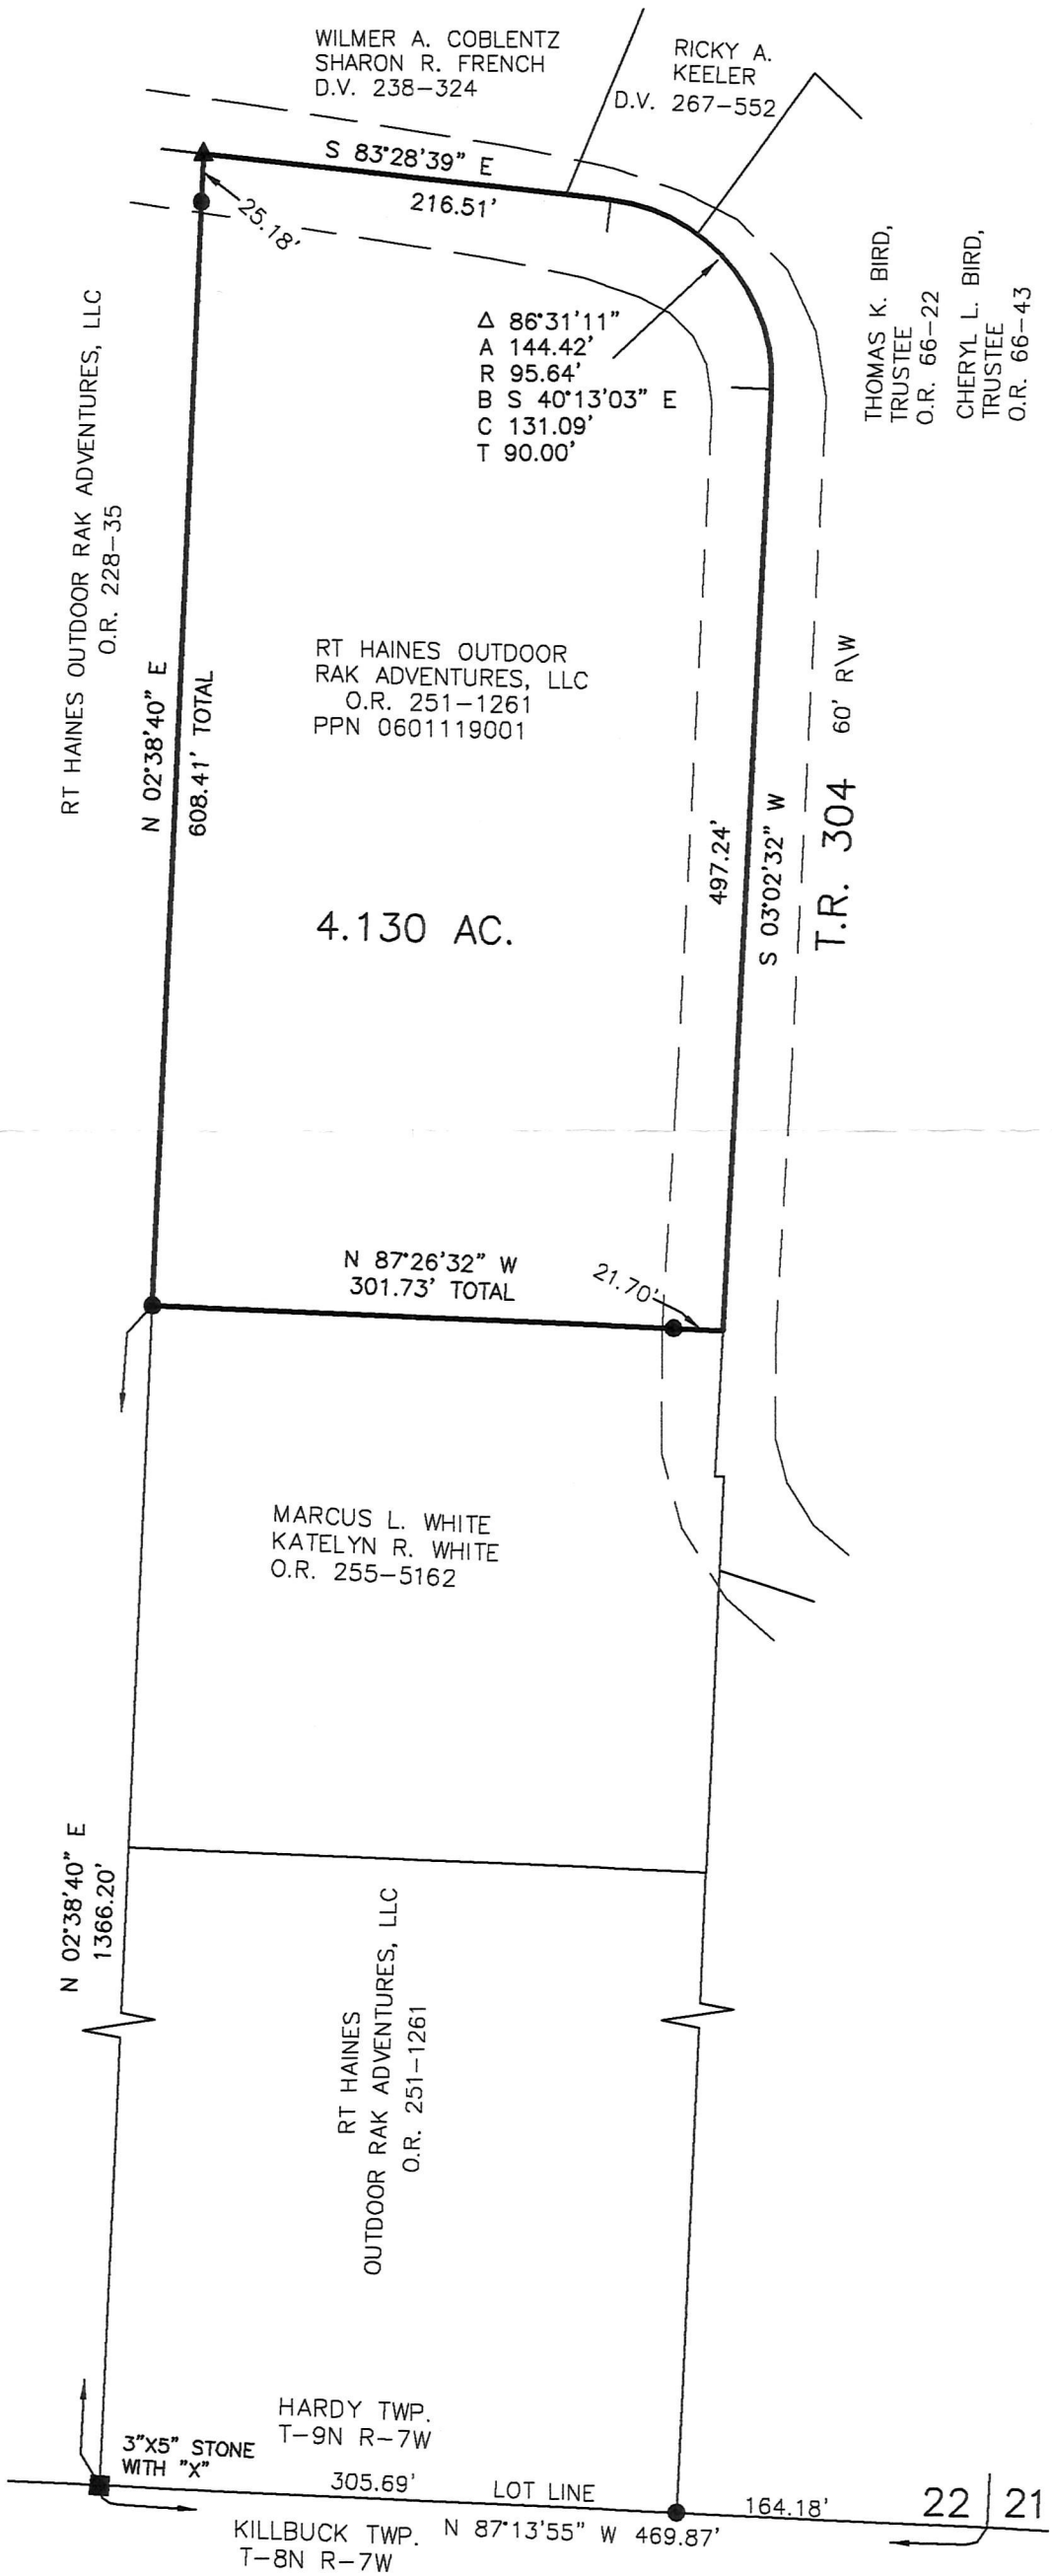

I CERTIFY THIS SURVEY TO BE CORRECT TO THE BEST OF MY KNOWLEDGE.

*A. L. Gerber*  
AARON L. GERBER P.S. 8379  
DATE: MAY 22, 2018  
ALG\ADC  
FILE NAME: WORK5\S-274-18



BAKER SURVEYING, LLC  
138 N. CLAY STREET  
MILLERSBURG, OHIO 44654  
PH. 330-674-4788  
FAX 330-674-6027

APPROVED FOR TRANSFER ONLY  
NO SUBDIVISION PLAT REQUIRED  
(O.R.C. 711.001 & 711.131)  
Lot(s) not for building unless approved by Board of Health.  
HOLMES CO. PLANNING COMMISSION  
By *[Signature]* Date *6/4/18*

PLAT APPROVED

*6/1/2018*