

ORV 264 PG 1618

0 200 400



SCALE: 1"=200'



- STONE FOUND
- ▲ R.R. SPIKE FOUND
- 5/8" REBAR FOUND UNLESS OTHERWISE NOTED
- 5/8" REBAR SET WITH I.D. CAP I.D. CAP MARKED "BAKER 6938"

REFERENCES


- O.R. VOL. 259 PAGE 1752
- O.R. VOL. 208 PAGE 1152
- O.R. VOL. 90 PAGE 665
- O.R. VOL. 149 PAGE 375
- PLAT VOL. 16 PAGE 721
- PLAT VOL. 17 PAGE 785
- PLAT VOL. 18 PAGE 212
- PLAT VOL. 18 PAGE 101
- PLAT VOL. 16 PAGE 722
- PLAT VOL. 19 PAGE 129
- BEARINGS FROM PLAT VOL. 19 PAGE 129

MECHANIC TOWNSHIP
 S.E. QTR. SECTION 2
 T-8 N; R-6 W
 HOLMES COUNTY, OHIO

SURVEYED FOR: MYRON HERSHBERGER

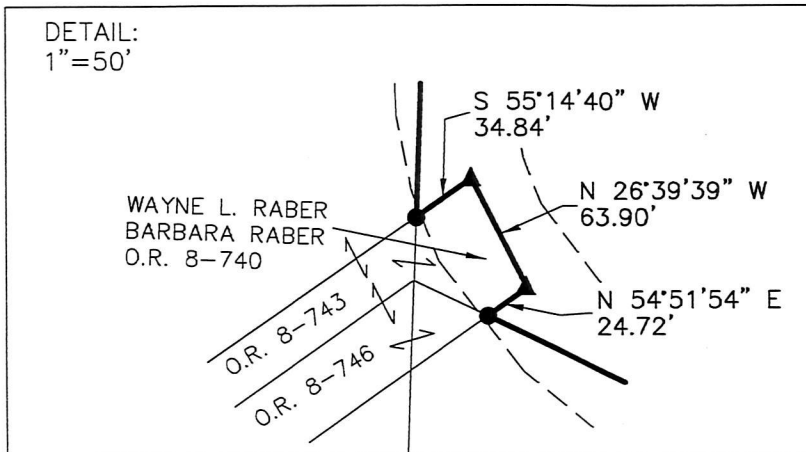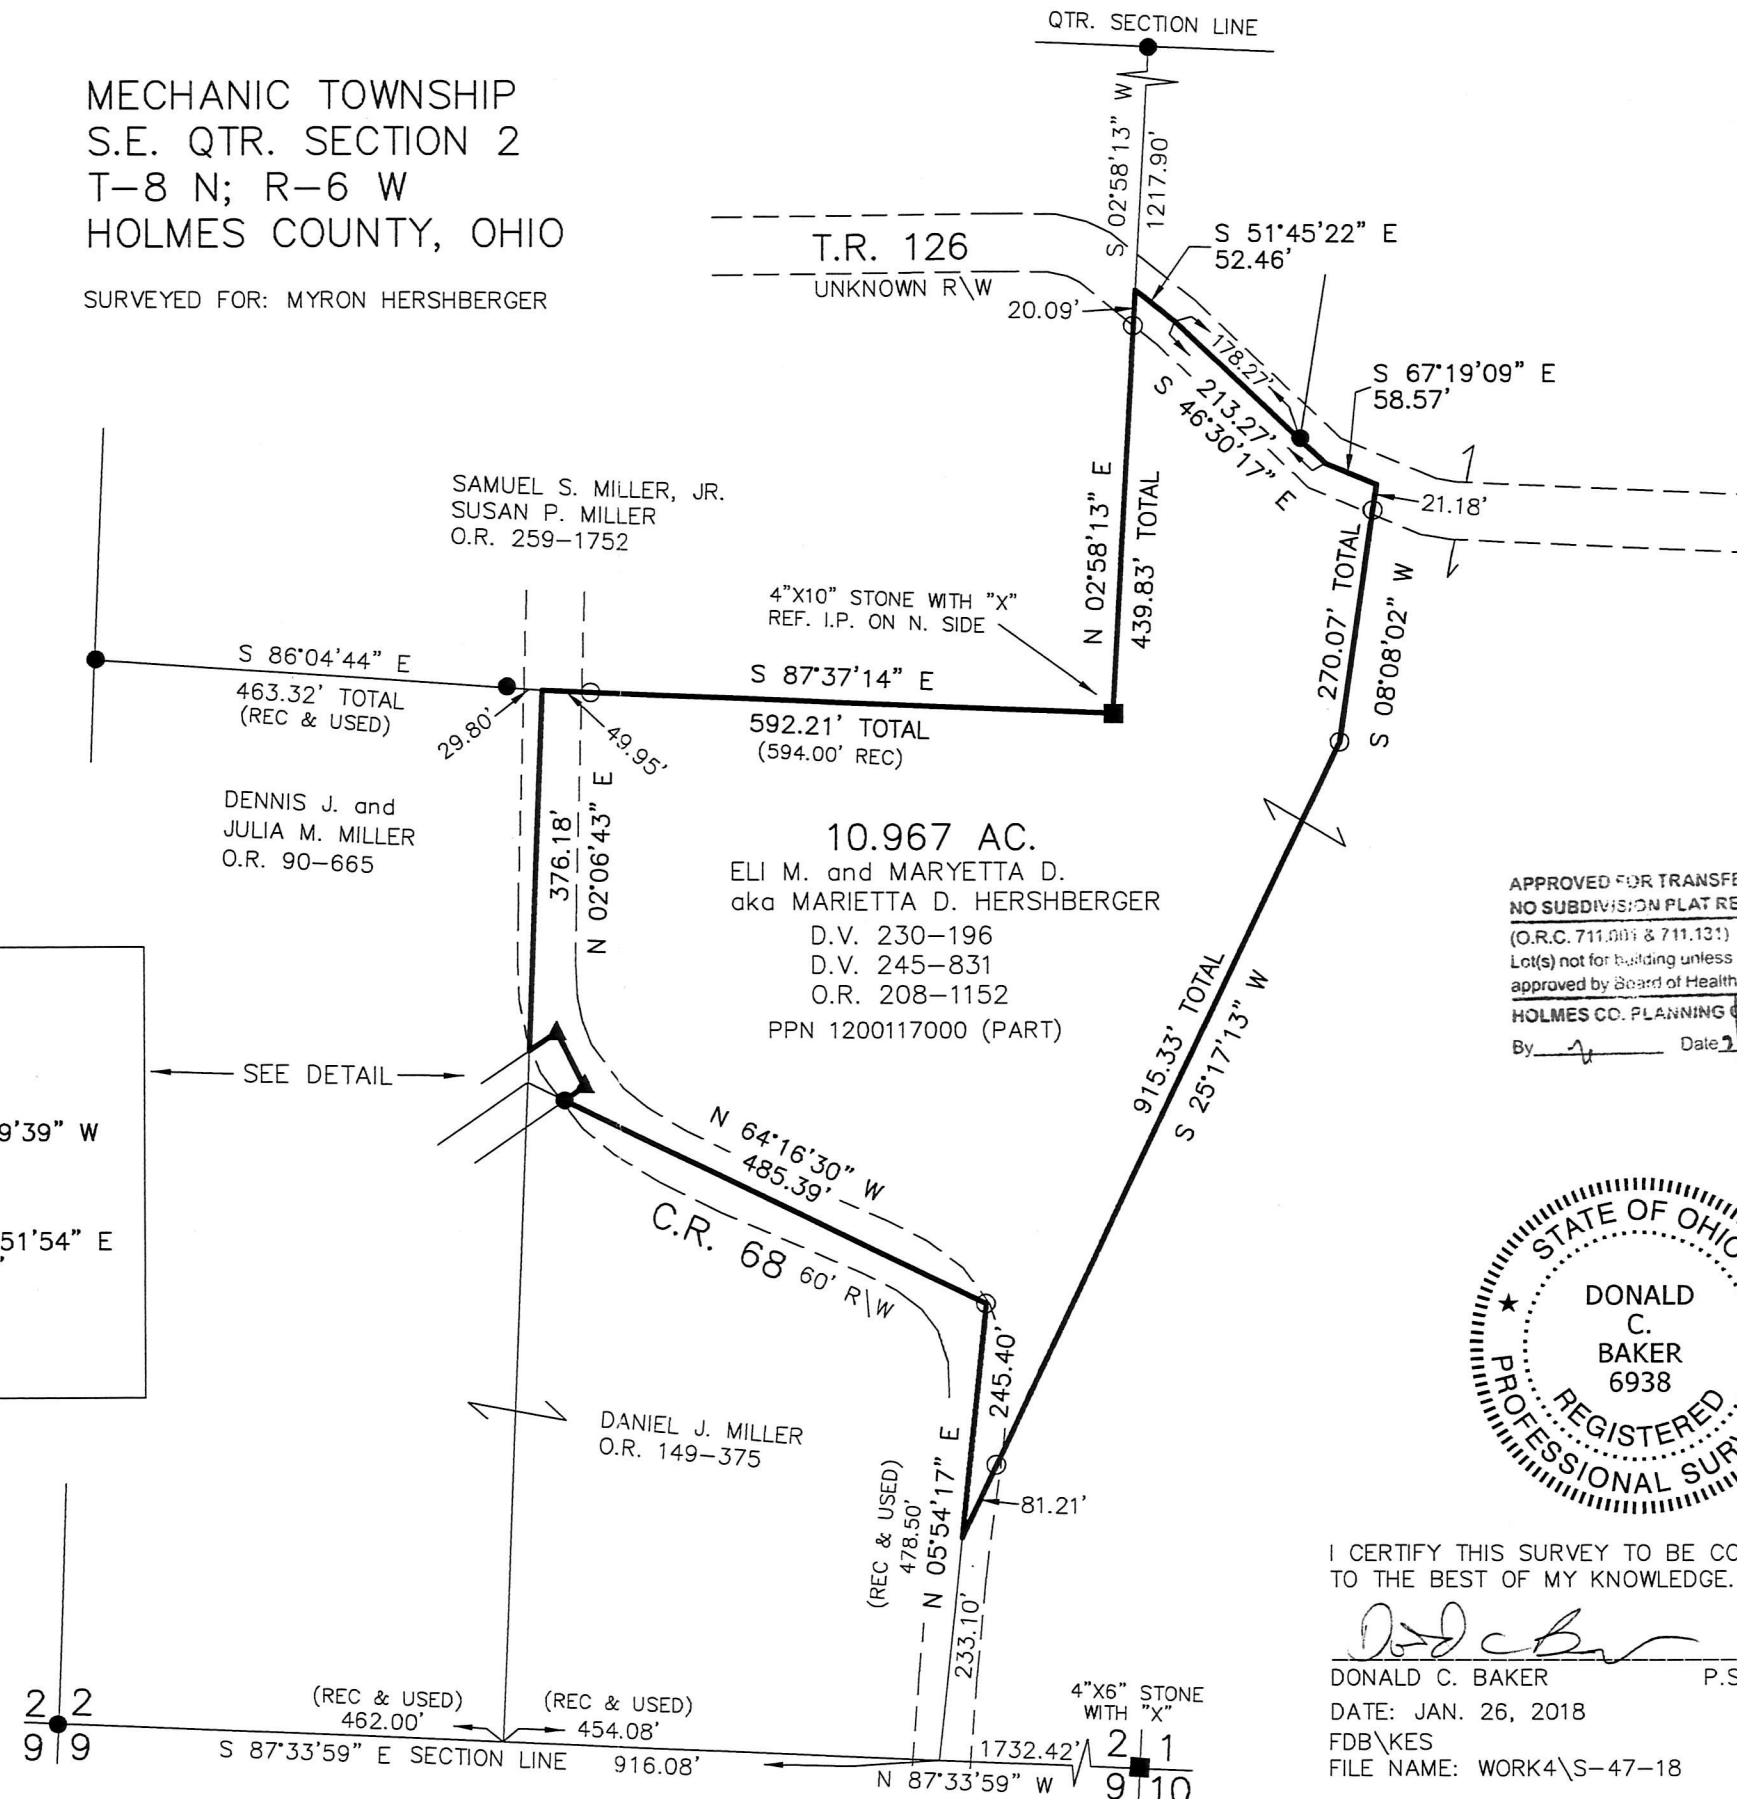

APPROVED FOR TRANSFER ONLY
 NO SUBDIVISION PLAT REQUIRED
 (O.R.C. 711.001 & 711.131)
 Lot(s) not for building unless approved by Board of Health.
 HOLMES CO. PLANNING COMMISSION
 By: [Signature] Date: [Signature]

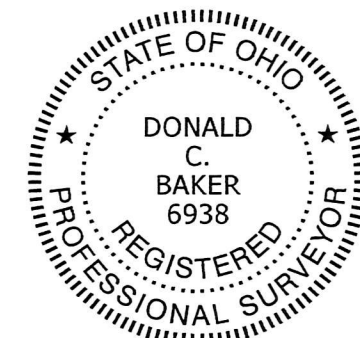

I CERTIFY THIS SURVEY TO BE CORRECT TO THE BEST OF MY KNOWLEDGE.

[Signature]
 DONALD C. BAKER P.S. 6938
 DATE: JAN. 26, 2018
 FDB/KES
 FILE NAME: WORK4\S-47-18

PLAT APPROVED

5/14/2018 TB

BAKER SURVEYING, LLC
 138 N. CLAY STREET
 MILLERSBURG, OHIO 44654
 PH. 330-674-4788
 FAX 330-674-6027