



ORV 264 Pg 2518

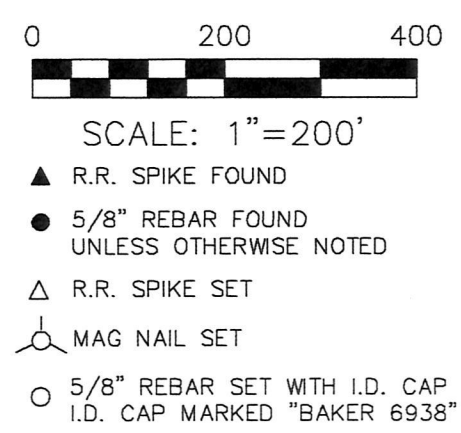

BERLIN TOWNSHIP
 4TH. QTR., LOT 12
 T-9 N; R-6 W
 HOLMES COUNTY, OHIO
 SURVEYED FOR: MERLE SOMMERS

- REFERENCES
 DEED VOL. 208 PAGE 233
 DEED VOL. 279 PAGE 72
 O.R. VOL. 190 PAGE 2709
 O.R. VOL. 234 PAGE 3127
 O.R. VOL. 200 PAGE 1551
 O.R. VOL. 263 PAGE 5700
 PLAT VOL. 12 PAGE 6
 PLAT VOL. 16 PAGE 481
 PLAT VOL. 17 PAGE 698
 BEARINGS FROM
 PLAT VOL. 17 PAGE 698

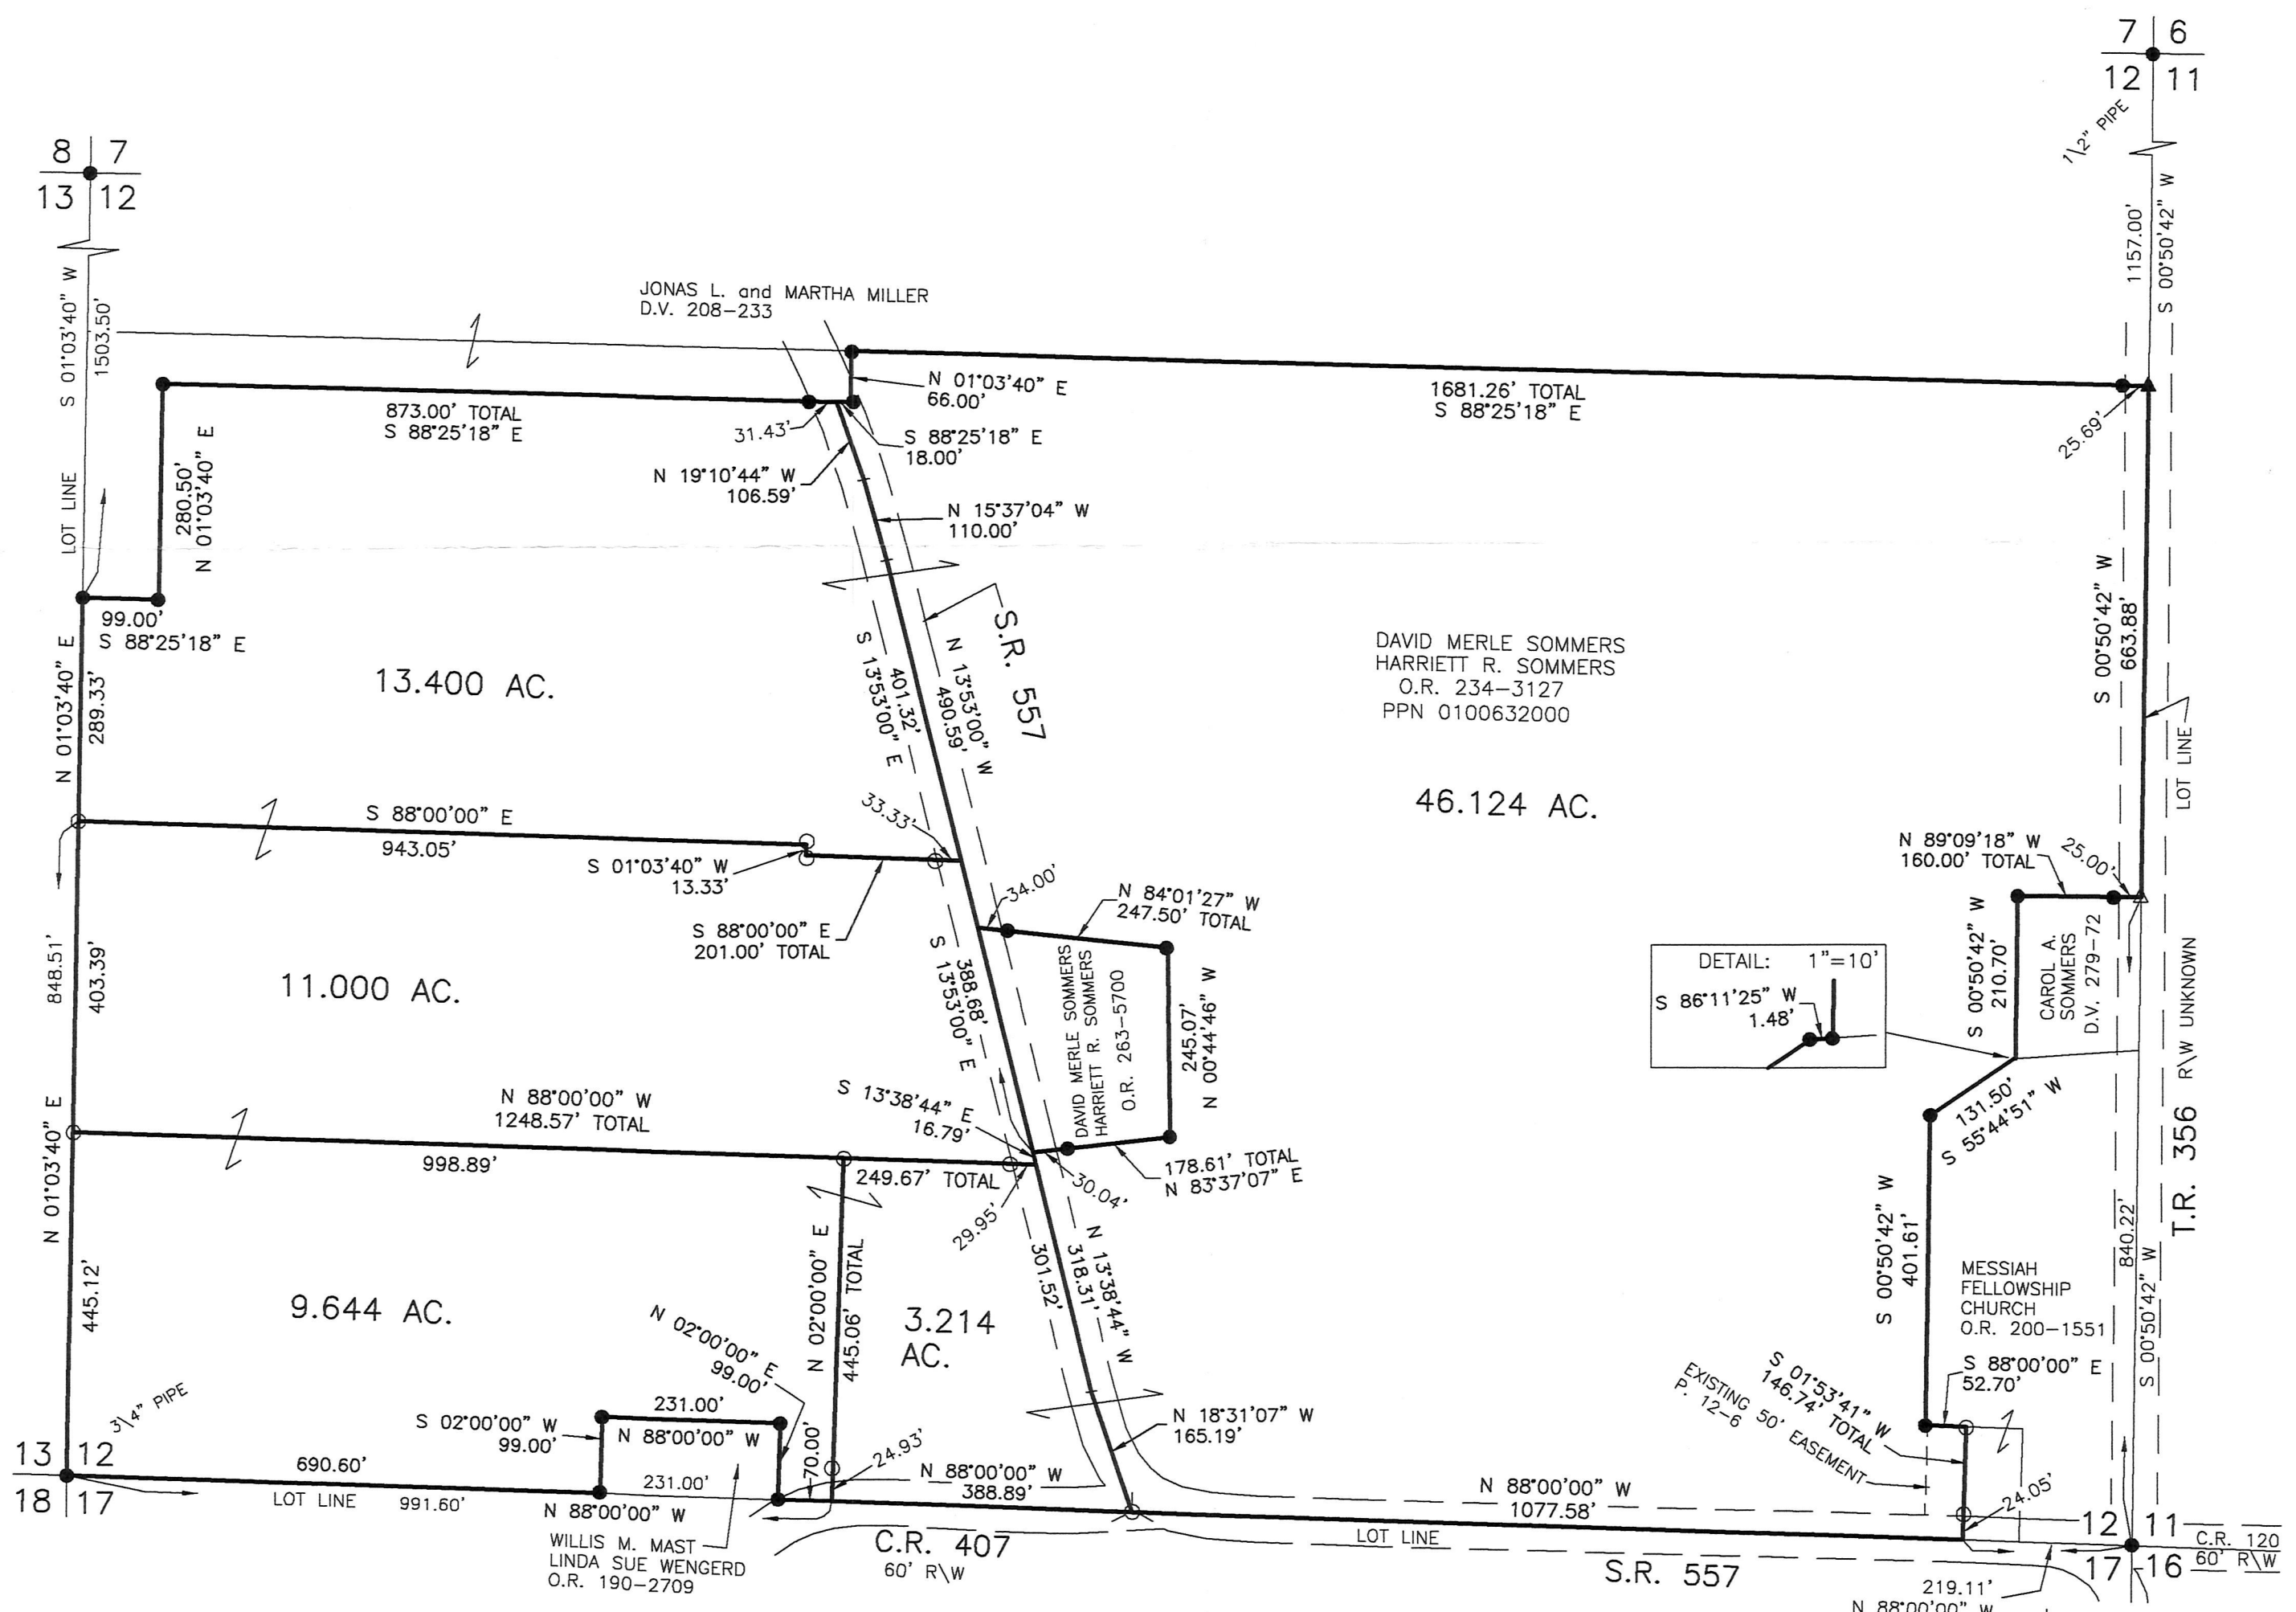

APPROVED FOR TRANSFER ONLY
 NO SUBDIVISION PLAT REQUIRED
 (O.R.C. 711.001 & 711.131)
 Lot(s) not for building unless
 approved by Board of Health.
 HOLMES CO. PLANNING COMMISSION
 By: [Signature] Date: 6/18/18



I CERTIFY THIS SURVEY TO BE CORRECT
 TO THE BEST OF MY KNOWLEDGE.

Aaron L. Gerber
 Aaron L. Gerber P.S. 8379
 DATE: MAY 3, 2018
 ALG/VJD
 FILE NAME: WORK5\S-25-18

BAKER SURVEYING, LLC
 138 N. CLAY STREET
 MILLERSBURG, OHIO 44654
 PH. 330-674-4788
 FAX 330-674-6027
 EMAIL: bakersurveying@gmail.com

PLAT APPROVED

6/21/2018

PRELIMINARY APPROVED
 6/12/2018