


CLARK TOWNSHIP
 S.E. QTR. SECTION 25
 T-8 N; R-4 W
 HOLMES COUNTY, OHIO

SURVEYED FOR: DANIEL CRENNER

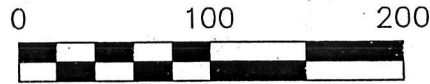


SCALE: 1"=100'

- 5/8" REBAR FOUND
UNLESS OTHERWISE NOTED
- 5/8" REBAR SET WITH I.D. CAP
I.D. CAP MARKED "BAKER 6938"



BAKER SURVEYING, LLC
 138 N. CLAY STREET
 MILLERSBURG, OHIO 44654
 PH. 330-674-4788
 FAX 330-674-6027

REFERENCES
 DEED VOL. 255 PAGE 255
 O.R. VOL. 77 PAGE 270
 O.R. VOL. 196 PAGE 1060
 O.R. VOL. 189 PAGE 3341
 PLAT VOL. 17 PAGE 705
 PLAT VOL. 19 PAGE 992
 BEARINGS FROM
 PLAT VOL. 17 PAGE 705

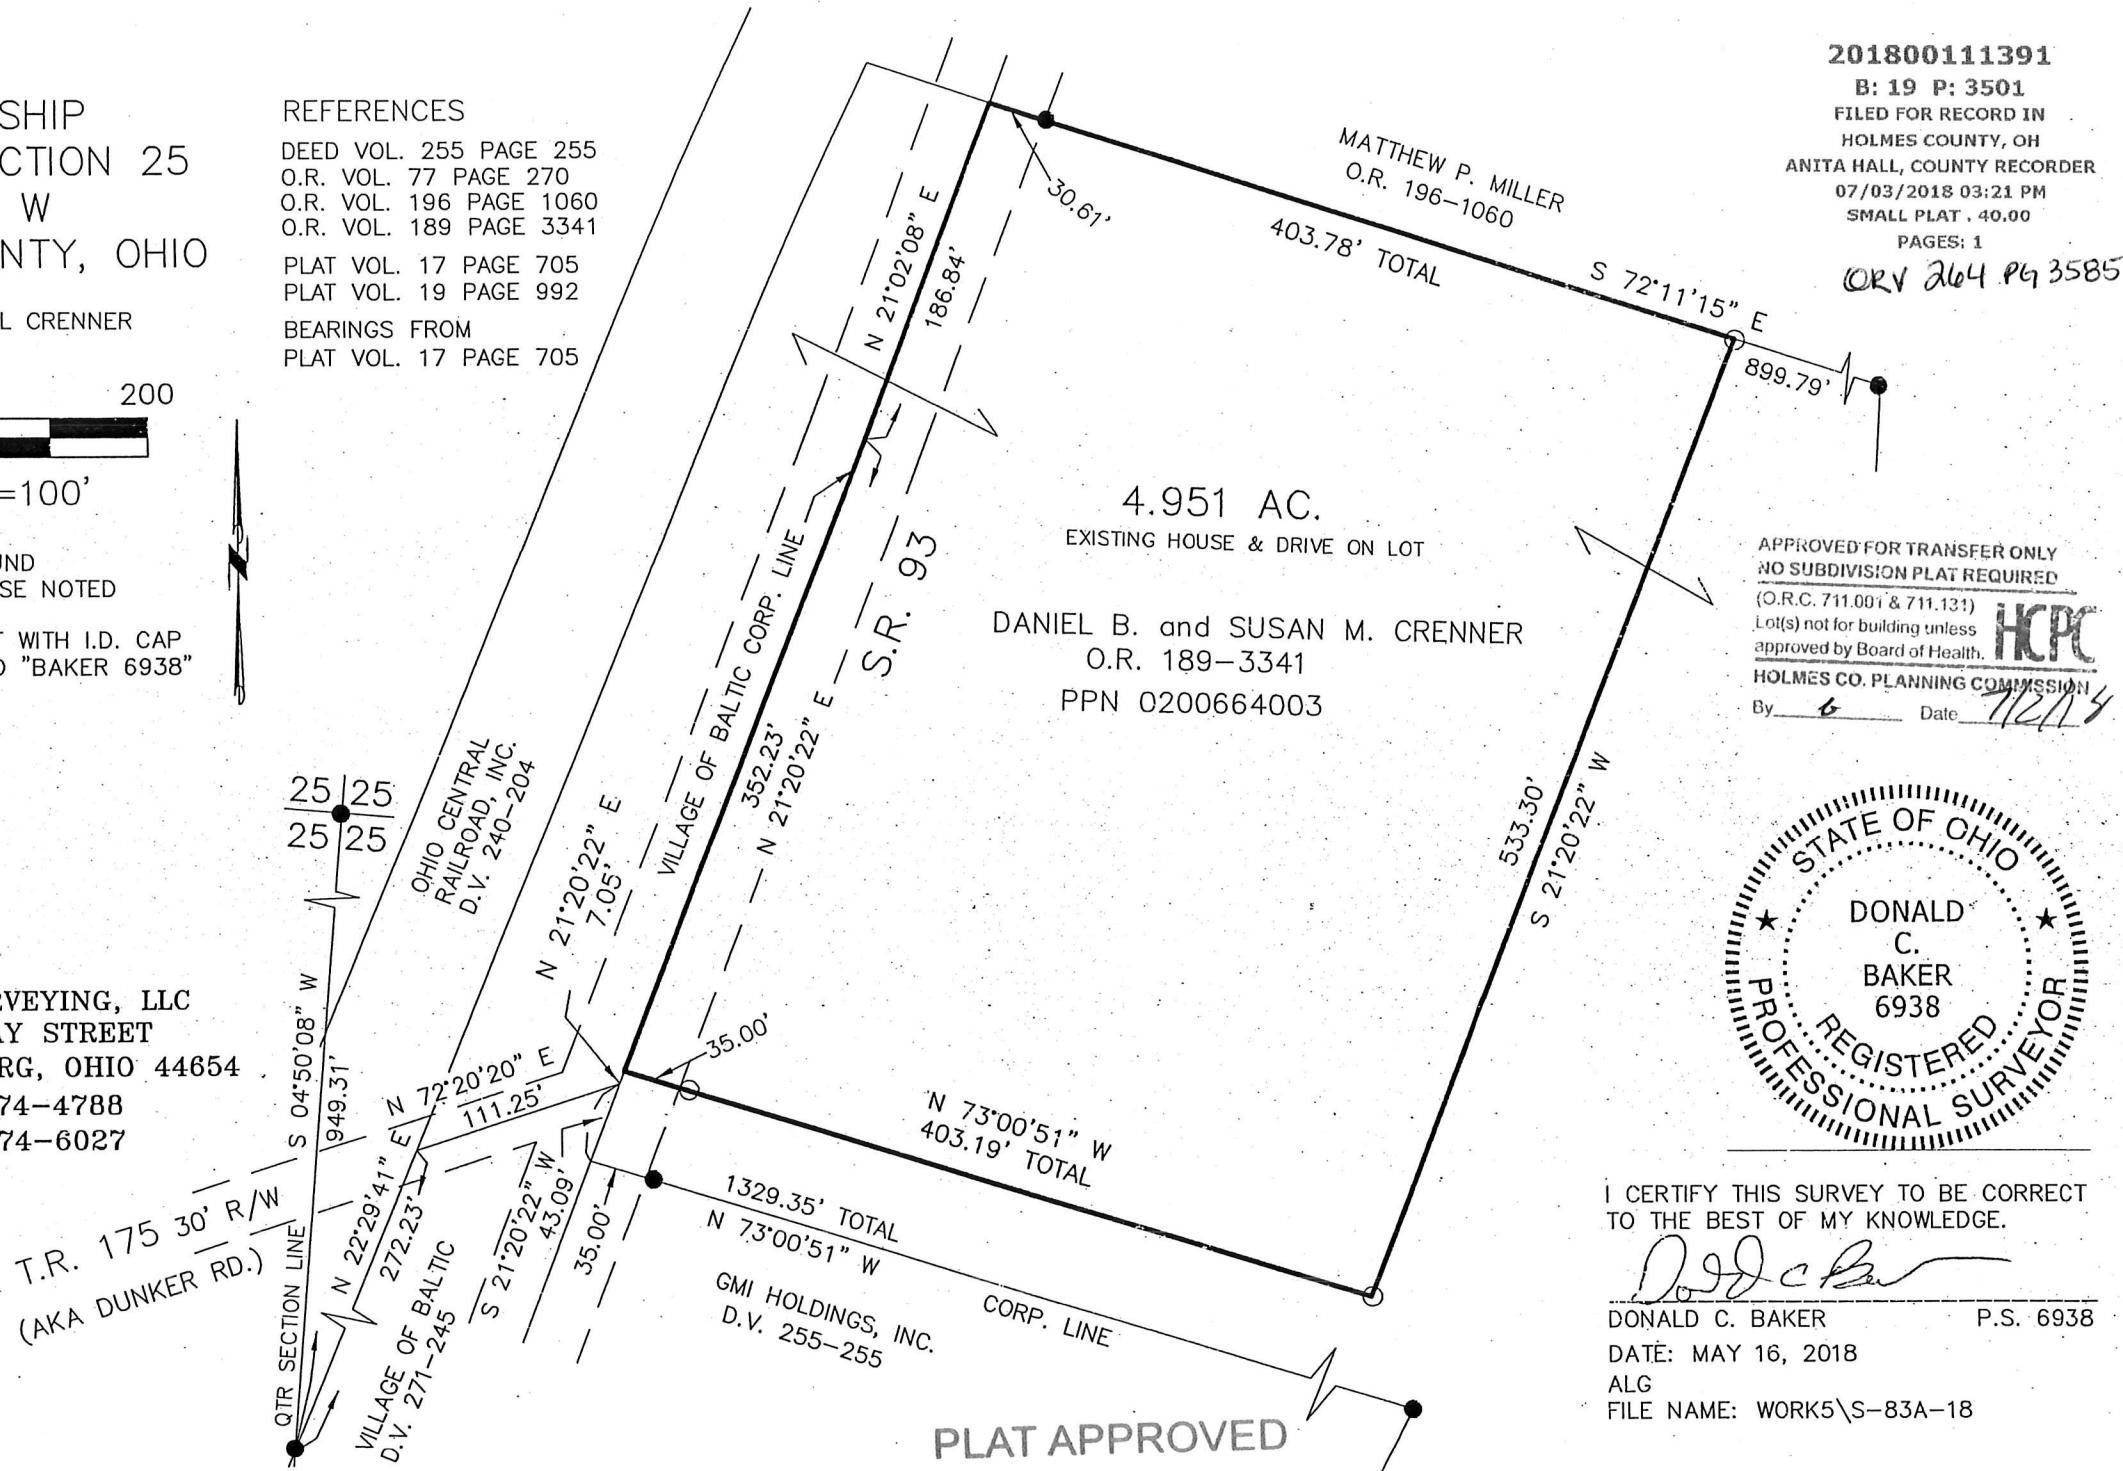

4.951 AC.
 EXISTING HOUSE & DRIVE ON LOT

DANIEL B. and SUSAN M. CRENNER
 O.R. 189-3341
 PPN 0200664003

201800111391
 B: 19 P: 3501
 FILED FOR RECORD IN
 HOLMES COUNTY, OH
 ANITA HALL, COUNTY RECORDER
 07/03/2018 03:21 PM
 SMALL PLAT . 40.00
 PAGES: 1
 ORV 264 Pg 3585

APPROVED FOR TRANSFER ONLY
 NO SUBDIVISION PLAT REQUIRED
 (O.R.C. 711.001 & 711.131)
 Lot(s) not for building unless
 approved by Board of Health.
 HOLMES CO. PLANNING COMMISSION
 By 6 Date 7/2/18



T.R. 175 30' R/W
 (AKA DUNKER RD.)

I CERTIFY THIS SURVEY TO BE CORRECT
 TO THE BEST OF MY KNOWLEDGE.

Donald C. Baker
 DONALD C. BAKER P.S. 6938
 DATE: MAY 16, 2018
 ALG
 FILE NAME: WORK5\S-83A-18

PLAT APPROVED

7/2/2018

