


ORV 264 PGS 4236,
 4241,
 4246 &
 4252

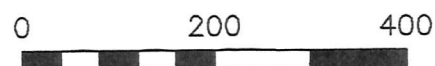


SCALE: 1"=200'

- ▲ R.R. SPIKE FOUND
- 5/8" REBAR FOUND UNLESS OTHERWISE NOTED
- 5/8" REBAR SET WITH I.D. CAP I.D. CAP MARKED "BAKER 6938"


HARDY TOWNSHIP
 N.W. QTR. SECTION 21
 S.W. QTR. SECTION 21
 T-9 N; R-7 W
 HOLMES COUNTY, OHIO

SURVEYED FOR: GALLION FAMILY

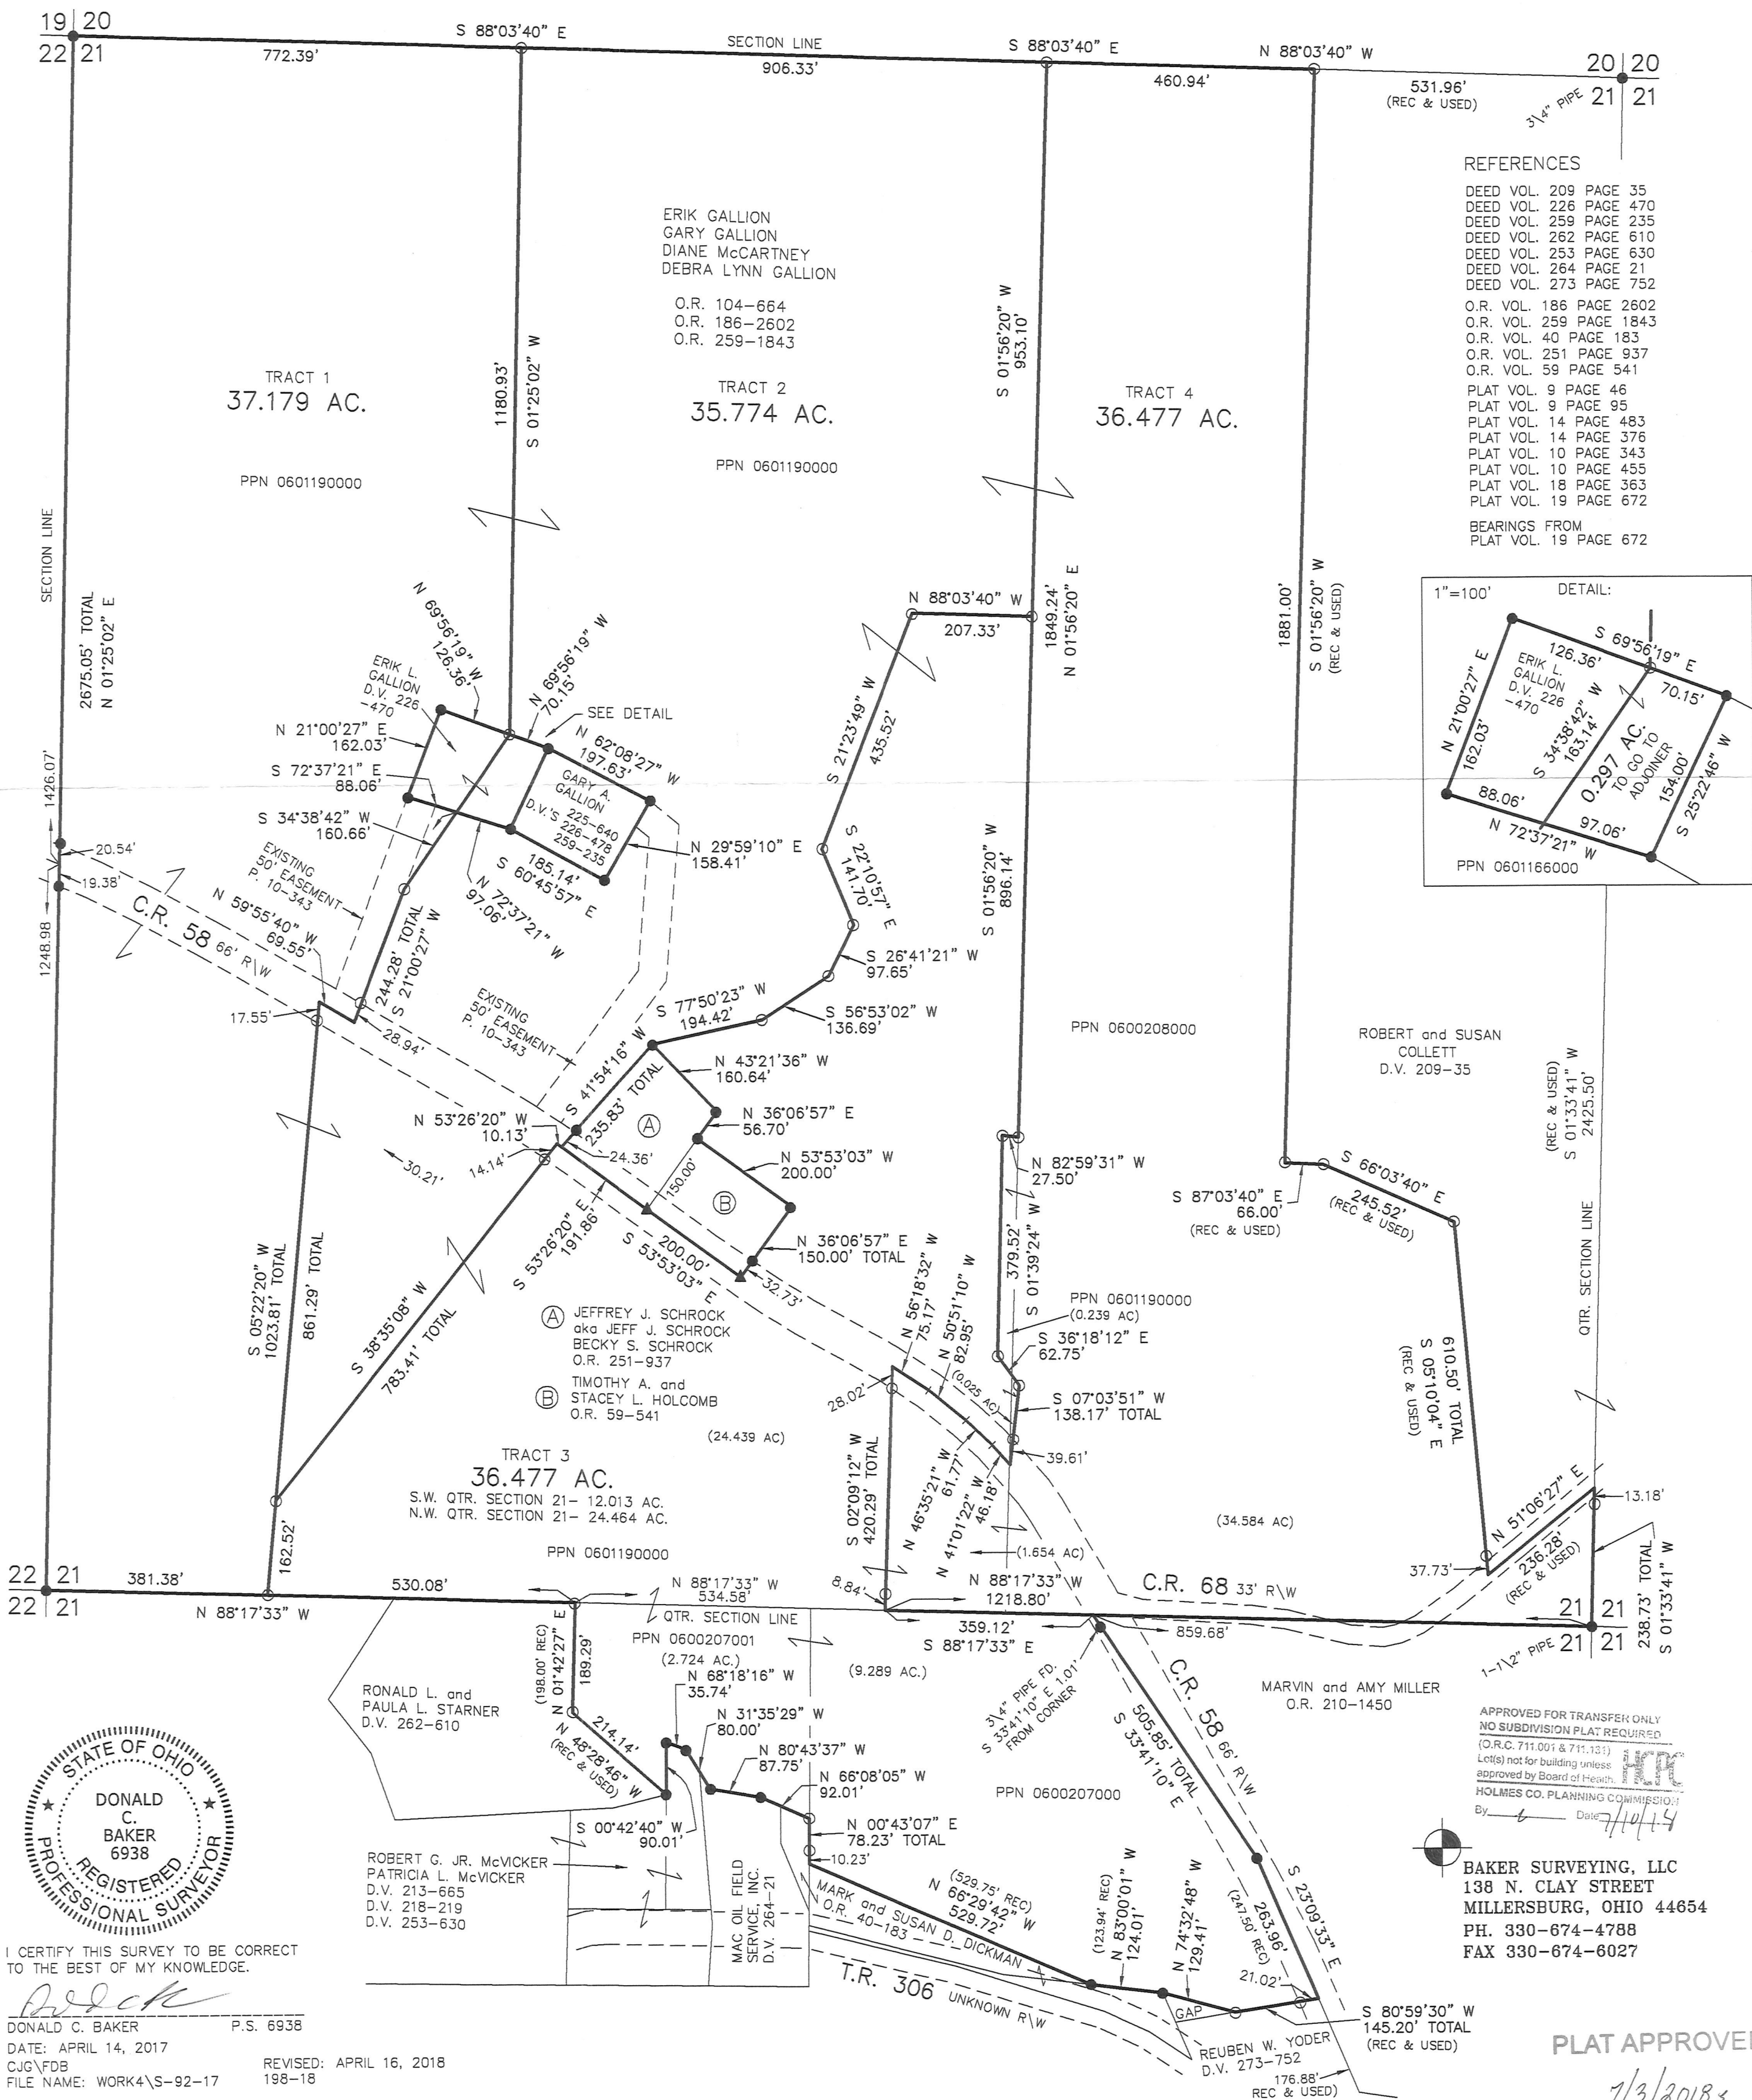

REFERENCES

- DEED VOL. 209 PAGE 35
 - DEED VOL. 226 PAGE 470
 - DEED VOL. 259 PAGE 235
 - DEED VOL. 262 PAGE 610
 - DEED VOL. 253 PAGE 630
 - DEED VOL. 264 PAGE 21
 - DEED VOL. 273 PAGE 752
 - O.R. VOL. 186 PAGE 2602
 - O.R. VOL. 259 PAGE 1843
 - O.R. VOL. 40 PAGE 183
 - O.R. VOL. 251 PAGE 937
 - O.R. VOL. 59 PAGE 541
 - PLAT VOL. 9 PAGE 46
 - PLAT VOL. 9 PAGE 95
 - PLAT VOL. 14 PAGE 483
 - PLAT VOL. 14 PAGE 376
 - PLAT VOL. 10 PAGE 343
 - PLAT VOL. 10 PAGE 455
 - PLAT VOL. 18 PAGE 363
 - PLAT VOL. 19 PAGE 672
- BEARINGS FROM
 PLAT VOL. 19 PAGE 672

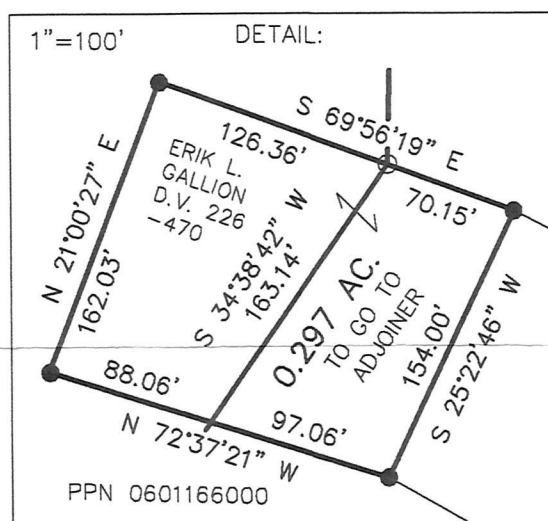

I CERTIFY THIS SURVEY TO BE CORRECT TO THE BEST OF MY KNOWLEDGE.

Donald C. Baker P.S. 6938
 DATE: APRIL 14, 2017
 CJG\FDB
 FILE NAME: WORK4\S-92-17

REVISED: APRIL 16, 2018
 198-18

APPROVED FOR TRANSFER ONLY
 NO SUBDIVISION PLAT REQUIRED
 (O.R.C. 711.001 & 711.131)
 Lots not for building unless approved by Board of Health
 HOLMES CO. PLANNING COMMISSION
 By: [Signature] Date: 7/10/18

BAKER SURVEYING, LLC
 138 N. CLAY STREET
 MILLERSBURG, OHIO 44654
 PH. 330-674-4788
 FAX 330-674-6027

PLAT APPROVED

7/3/2018