

ORV 264 Pg 4489

HARDY TOWNSHIP
 1ST. QTR., LOT 35
 T-9 N; R-7 W
 HOLMES COUNTY, OHIO

SURVEYED FOR: TERRY MORRISON


0 100 200



SCALE: 1"=100'

- STONE FOUND
- 5/8" REBAR FOUND UNLESS OTHERWISE NOTED
- 5/8" REBAR SET WITH I.D. CAP I.D. CAP MARKED "BAKER 6938"

31 30
36 35

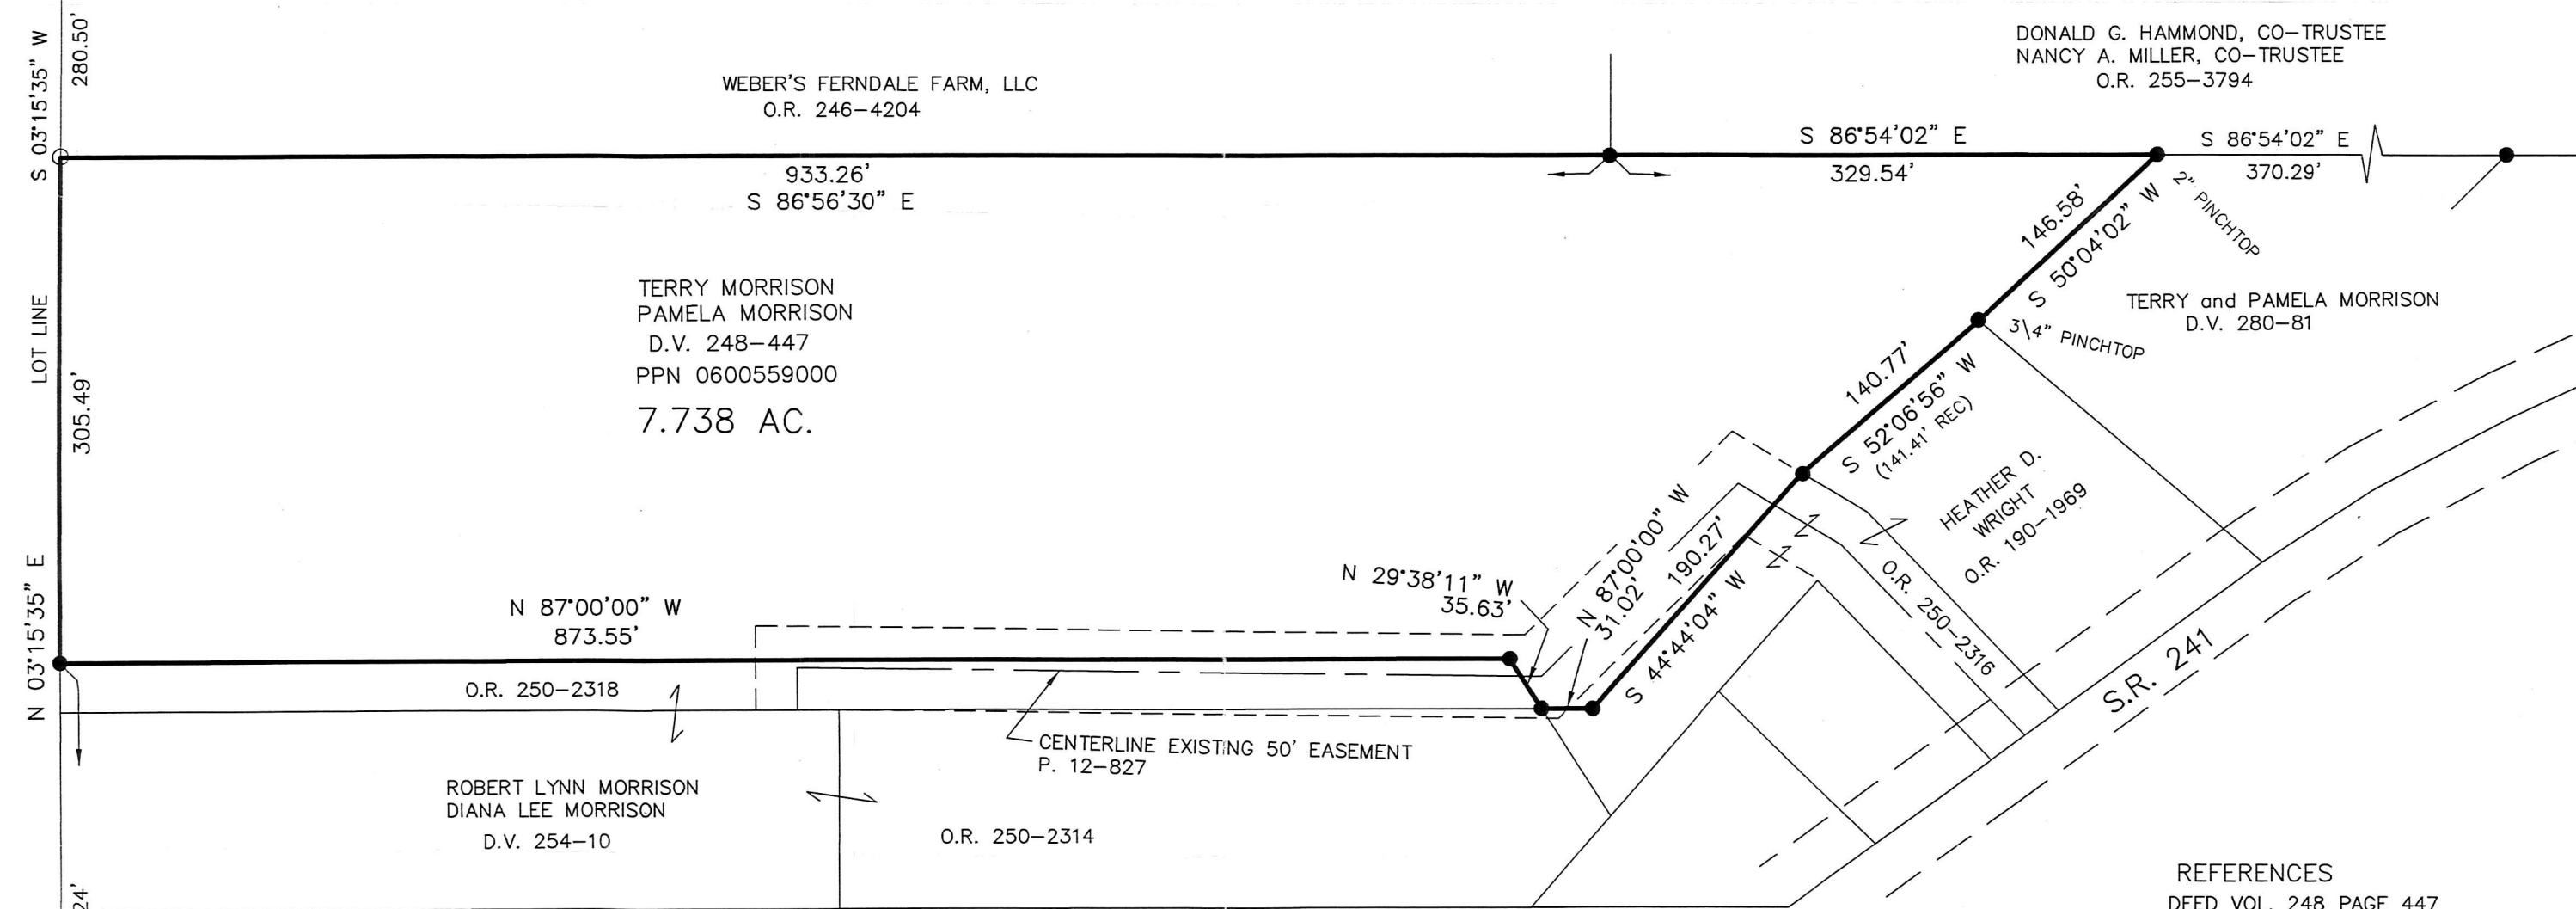

36 35
41 40

5" ROUND STONE WITH DIVOT



BAKER SURVEYING, LLC
 138 N. CLAY STREET
 MILLERSBURG, OHIO 44654
 PH. 330-674-4788
 FAX 330-674-6027
 EMAIL: bakersurveying@gmail.com

APPROVED FOR TRANSFER ONLY
 NO SUBDIVISION PLAT REQUIRED
 (O.R.C. 711.001 & 711.131)
 Lot(s) not for building unless approved by Board of Health.
HCP
 HOLMES CO. PLANNING COMMISSION
 By JL Date 6/12/18

I CERTIFY THIS SURVEY TO BE CORRECT TO THE BEST OF MY KNOWLEDGE.
A-LG
 AARON L. GERBER P.S. 8379
 DATE: MARCH 27, 2018
 ALG\VJD
 FILE NAME: WORK5\S-116-18



- REFERENCES
- DEED VOL. 248 PAGE 447
 - DEED VOL. 280 PAGE 81
 - O.R. VOL. 250 PAGE 2316
 - O.R. VOL. 250 PAGE 2318
 - PLAT VOL. 12 PAGE 827
 - PLAT VOL. 17 PAGE 681
 - PLAT VOL. 19 PAGE 769
 - PLAT VOL. 16 PAGE 539
 - PLAT VOL. 19 PAGE 2569
 - BEARINGS FROM PLAT VOL. 19 PAGE 2569

PLAT APPROVED

6/7/2018