
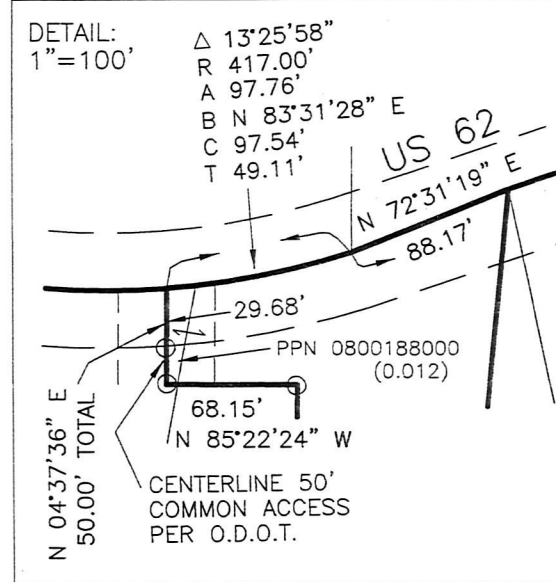


KILLBUCK TOWNSHIP  
S.E. QTR. SECTION 7  
T-8 N; R-7 W  
HOLMES COUNTY, OHIO

SURVEYED FOR: ROGER COOL

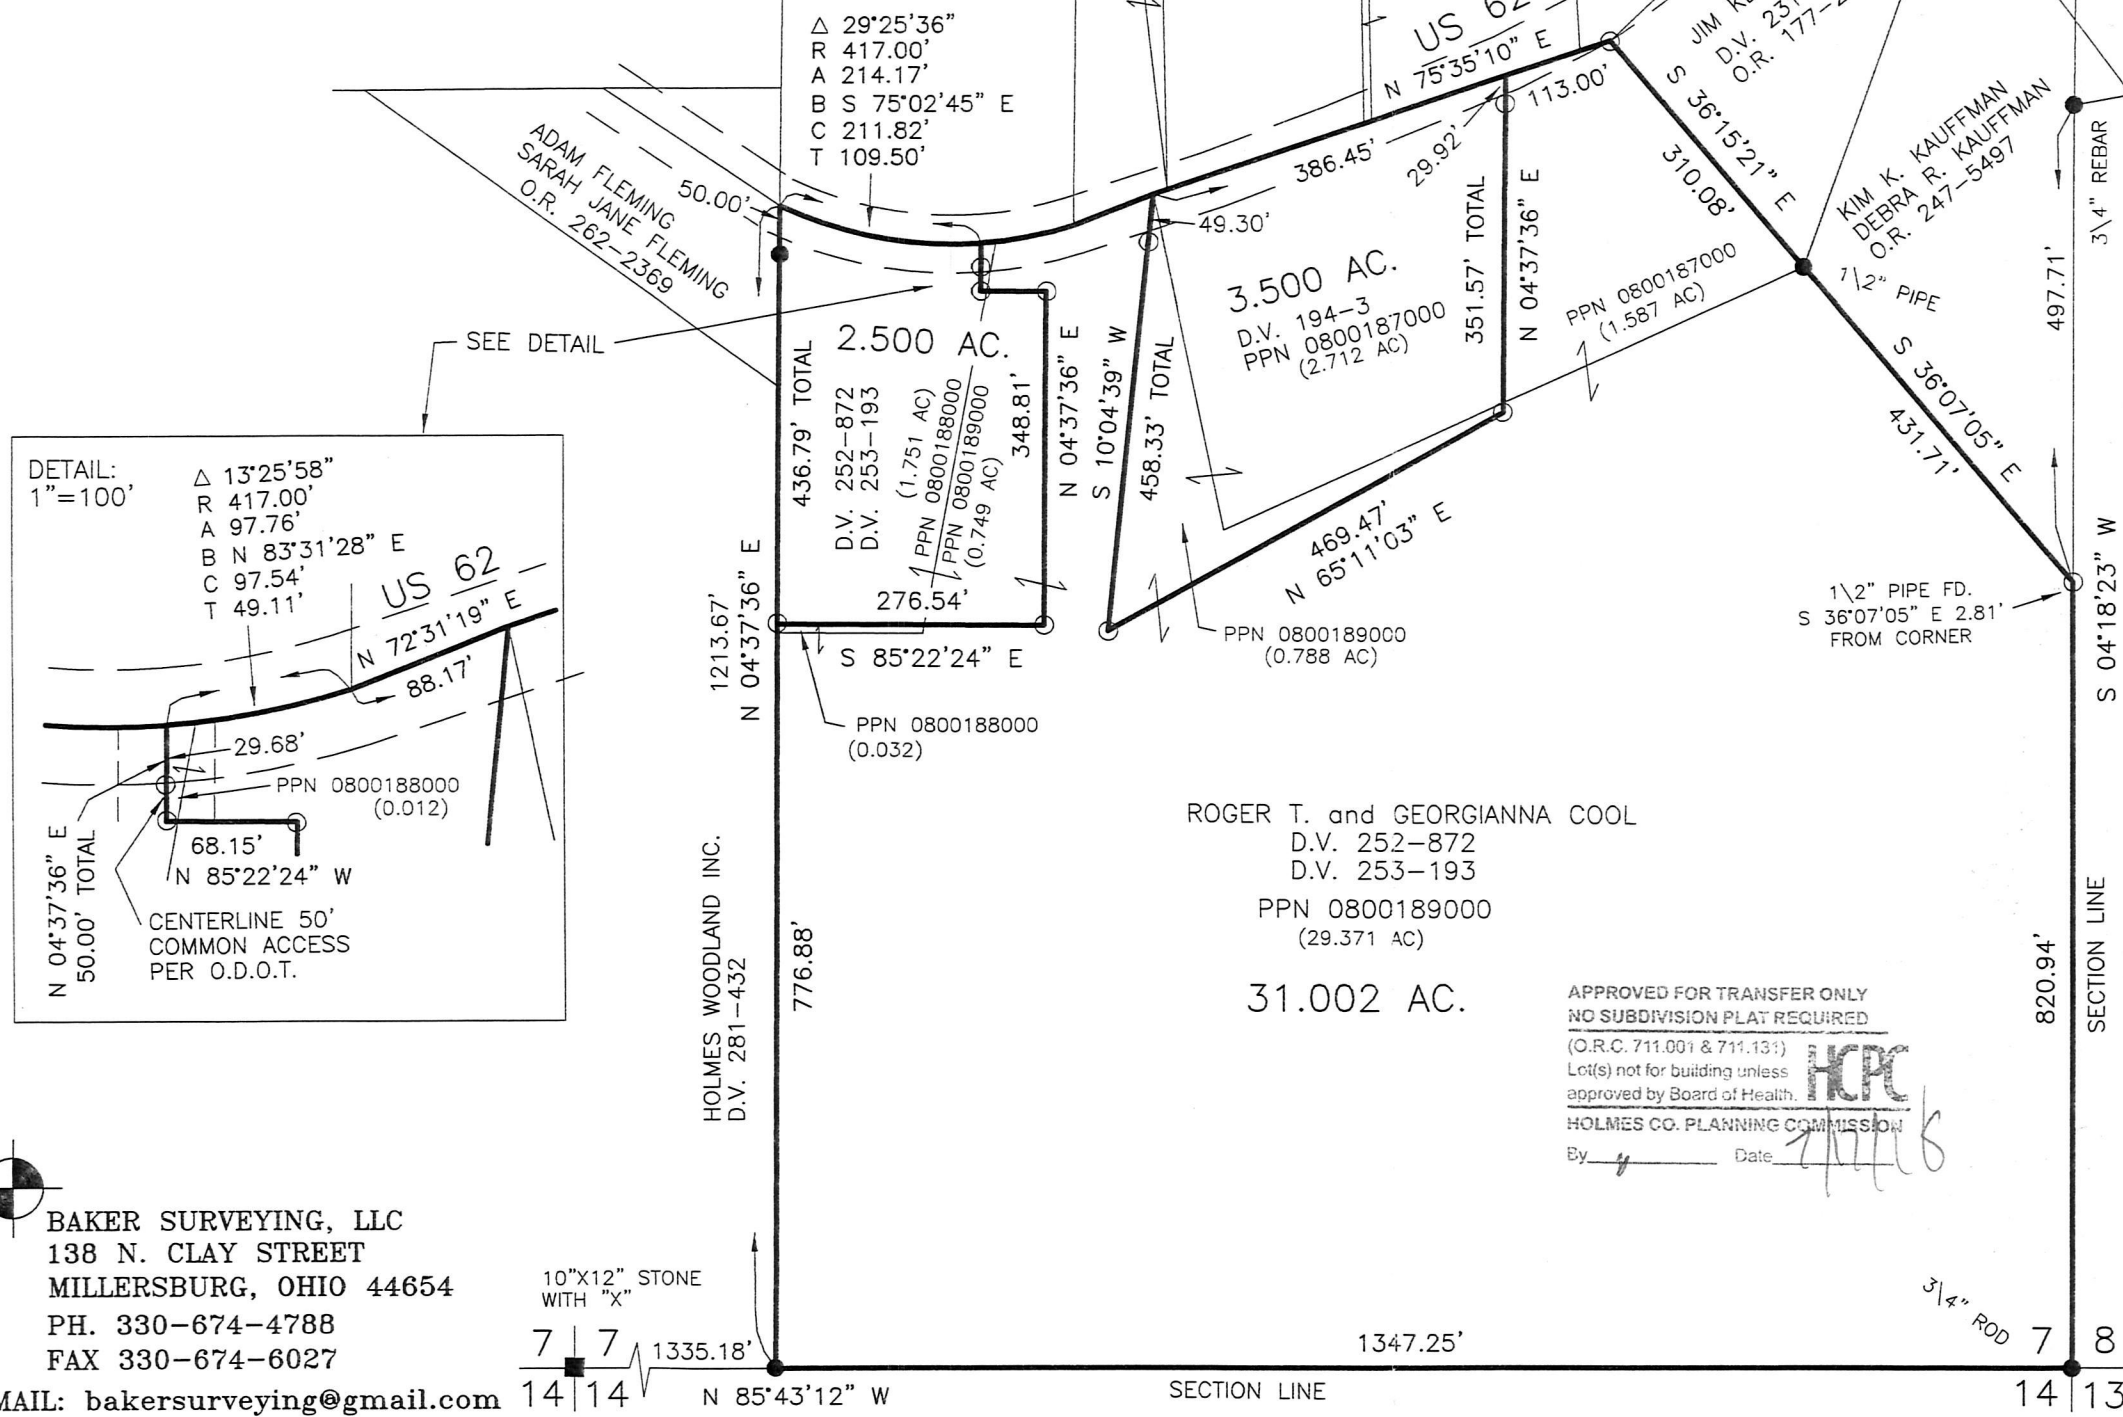

0 200 400

SCALE: 1"=200'

- STONE FOUND
- 5/8" REBAR FOUND UNLESS OTHERWISE NOTED
- 5/8" REBAR SET WITH I.D. CAP I.D. CAP MARKED "BAKER 6938"

- REFERENCES
- DEED VOL. 253 PAGE 193
  - DEED VOL. 194 PAGE 3
  - O.R. VOL. 262 PAGE 2369
  - O.R. VOL. 247 PAGE 5497
  - PLAT VOL. 7 PAGE 603
  - PLAT VOL. 7 PAGE 443
  - PLAT VOL. 8 PAGE 612
  - PLAT VOL. 17 PAGE 391
  - PLAT VOL. 16 PAGE 581
  - PLAT VOL. 19 PAGE 2118
  - PLAT VOL. 19 PAGE 3292
  - BEARINGS FROM PLAT VOL. 16 PAGE 581



I CERTIFY THIS SURVEY TO BE CORRECT TO THE BEST OF MY KNOWLEDGE.

*A-L Gerber*  
AARON L. GERBER P.S. 8379  
DATE: JUNE 12, 2018  
ALG/VJD  
FILE NAME: WORK5\S-323-18

BAKER SURVEYING, LLC  
138 N. CLAY STREET  
MILLERSBURG, OHIO 44654  
PH. 330-674-4788  
FAX 330-674-6027  
EMAIL: bakersurveying@gmail.com

PLAT APPROVED

6/25/2018