



ORV 264 PG 5593

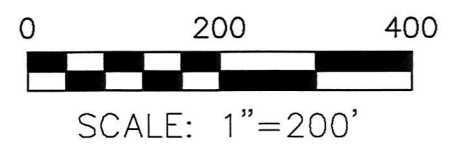

- STONE FOUND
- 5/8" REBAR FOUND UNLESS OTHERWISE NOTED
- 5/8" REBAR SET WITH I.D. CAP I.D. CAP MARKED "BAKER 6938"

MONROE TOWNSHIP
 4TH. QTR., LOT 17
 T-9 N; R-8 W
 HOLMES COUNTY, OHIO
 SURVEYED FOR: MYRON STUTZMAN

- REFERENCES
- O.R. VOL. 62 PAGE 824
 - O.R. VOL. 263 PAGE 3769
 - O.R. VOL. 105 PAGE 443
 - O.R. VOL. 237 PAGE 1276
 - PLAT VOL. 2 PAGE 254
 - PLAT VOL. 14 PAGE 694
 - PLAT VOL. 19 PAGE 3425
 - BEARINGS FROM PLAT VOL. 19 PAGE 3425

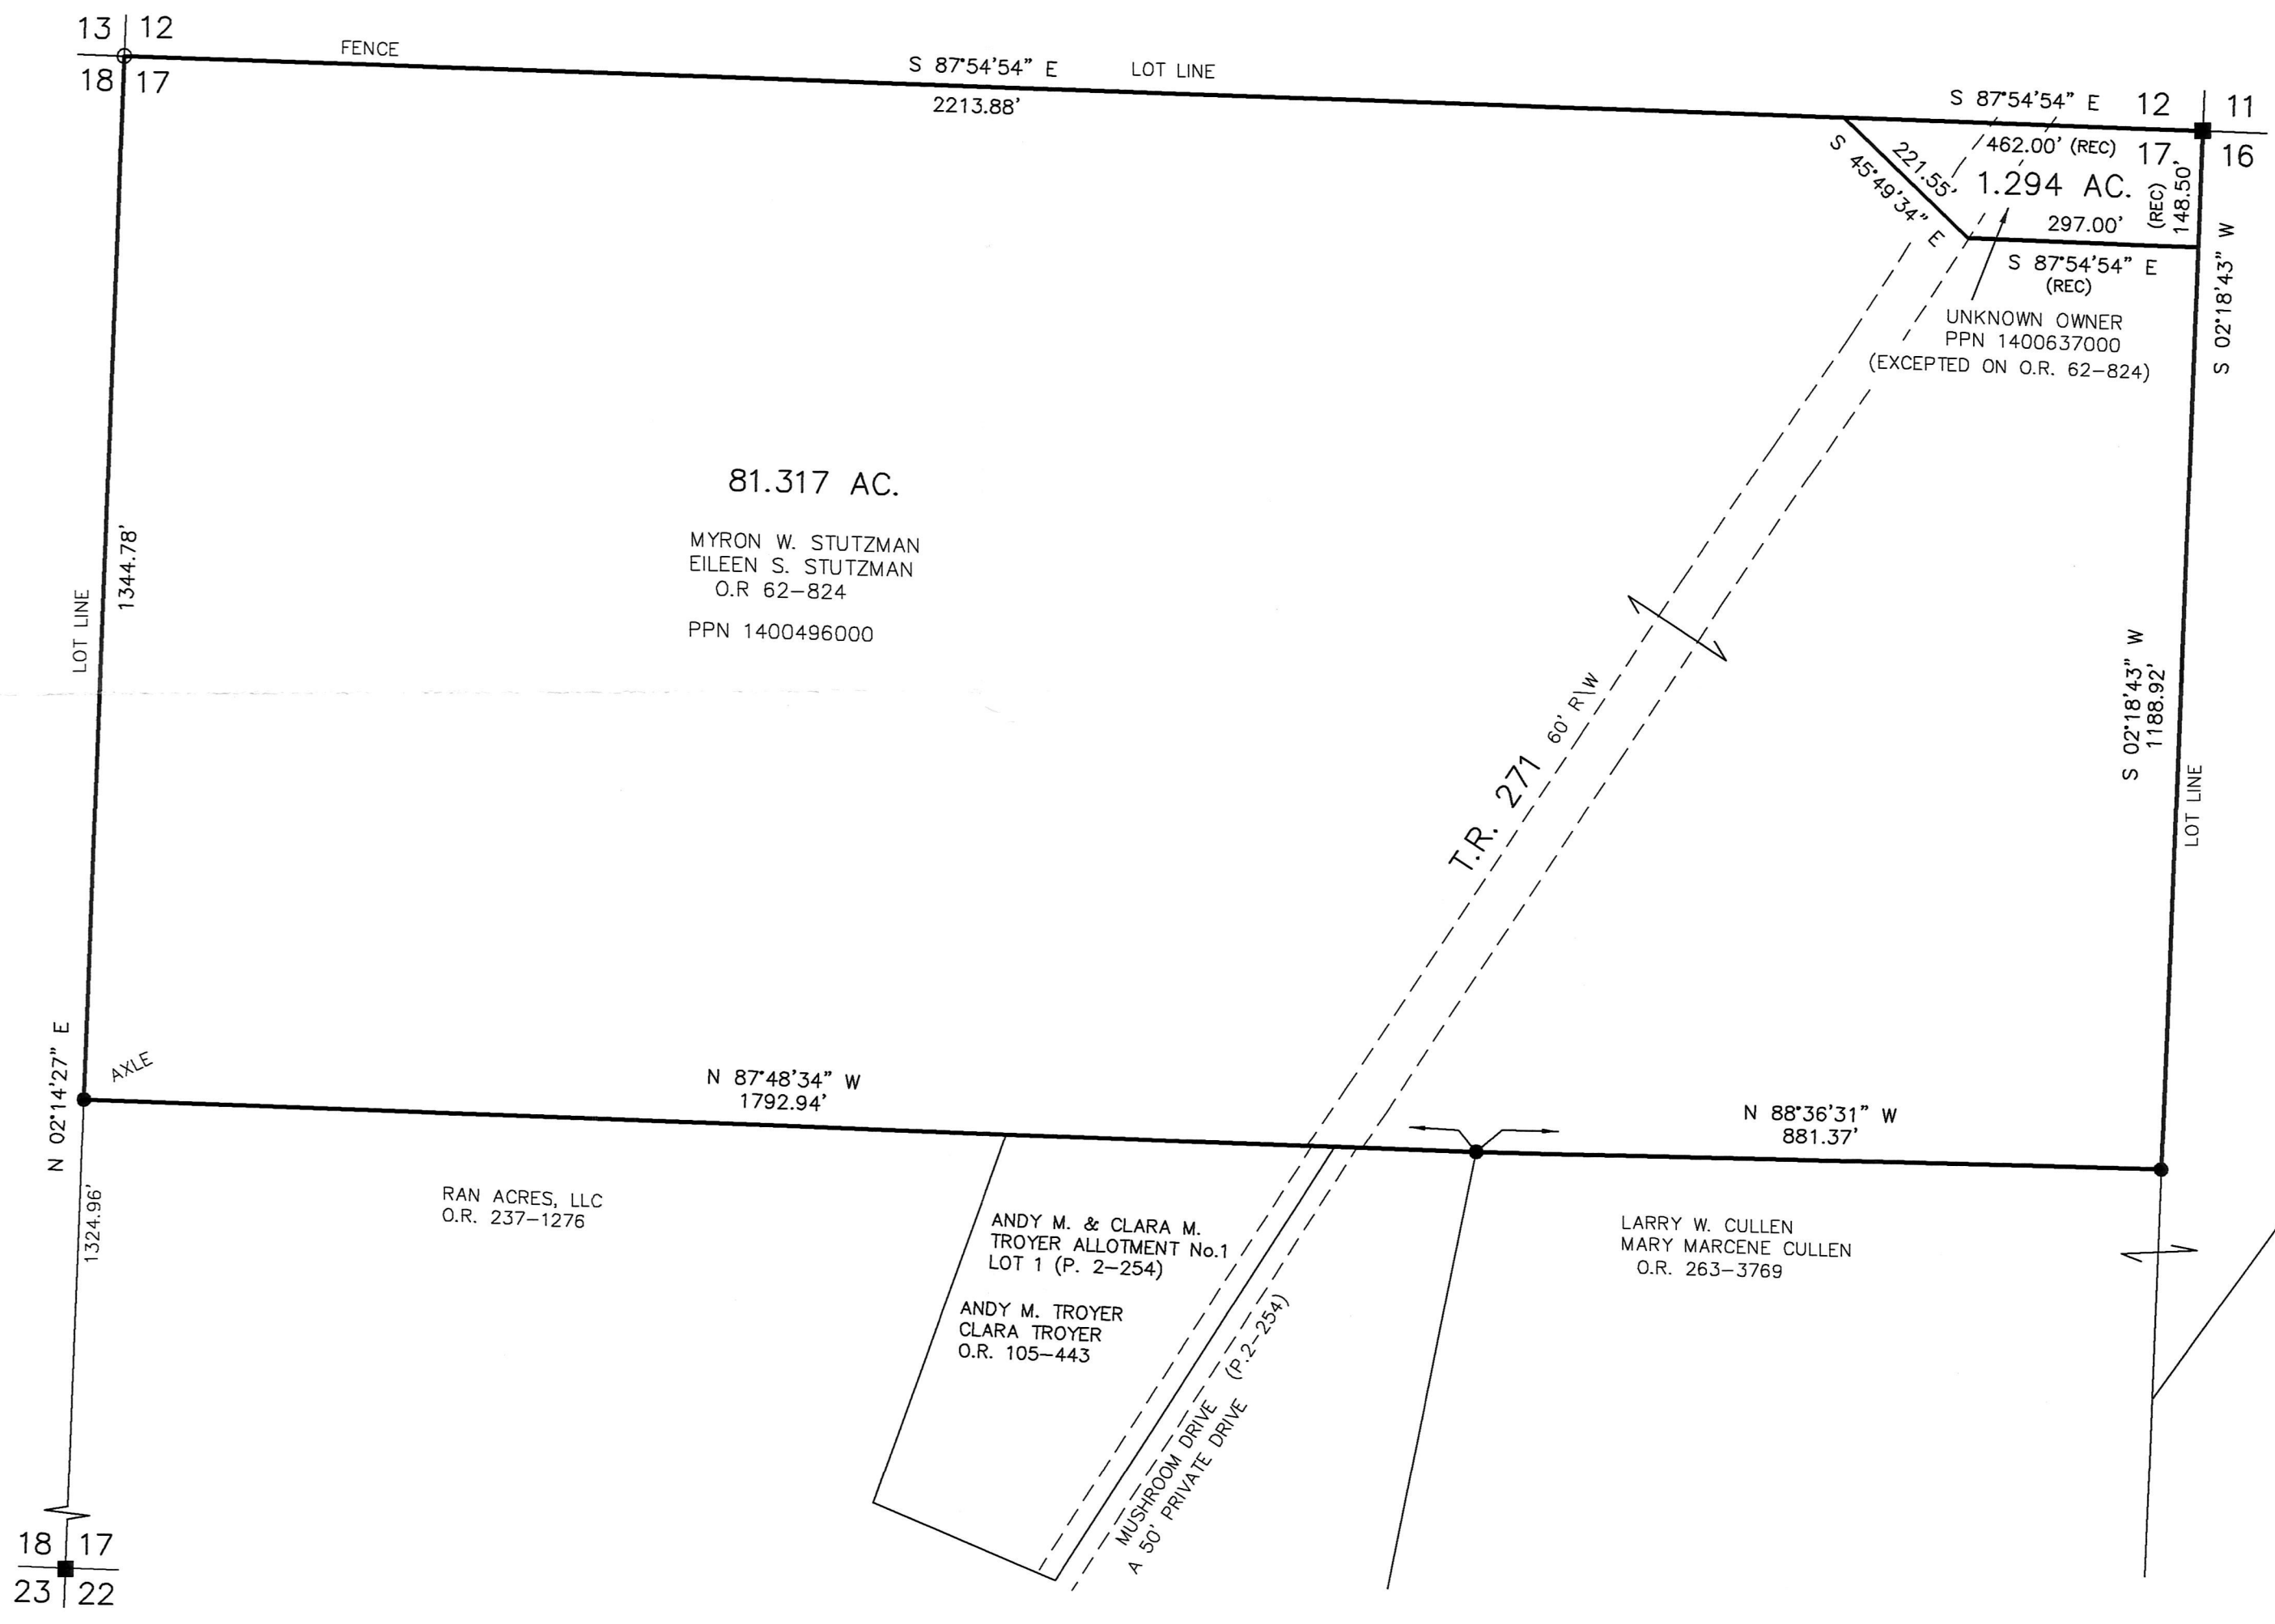

APPROVED FOR TRANSFER ONLY
 NO SUBDIVISION PLAT REQUIRED
 (O.R.C. 711.001 & 711.121)
 Lot(s) not for building unless
 approved by Board of Health.
 HOLMES CO. PLANNING COMMISSION
 By: *[Signature]* Date: 7/20/18



I CERTIFY THIS SURVEY TO BE CORRECT TO THE BEST OF MY KNOWLEDGE.

[Signature]
 DONALD C. BAKER P.S. 6938
 DATE: JULY 16, 2018
 KES\ADC
 FILE NAME: WORK4\S-353-18

BAKER SURVEYING, LLC
 138 N. CLAY STREET
 MILLERSBURG, OHIO 44654
 PH. 330-674-4788
 FAX 330-674-6027

PLAT APPROVED
 7/18/2018