

ORV 264 PAS 6196 +
 6198

VILLAGE OF BERLIN
 PART OUT LOT 7
 BERLIN TOWNSHIP
 S.W. QTR. SECTION 6
 N.W. QTR. SECTION 15
 T-9 N; R-5 W
 HOLMES COUNTY, OHIO

SURVEYED FOR: JOHN YODER

MERIT SEED SUBDIVISION
 REPLAT OF LOT 1 &
 ADDITIONAL LANDS
 LOT 2
 P. 19-1859

JOHN YODER,
 TRUSTEE
 O.R. 227-510

DUTCHMAN HOSPITALITY
 GROUP, INC.
 O.R. 226-3439

- REFERENCES
- DEED VOL. 238 PAGE 675
 - O.R. VOL. 226 PAGE 3186
 - O.R. VOL. 226 PAGE 3439
 - O.R. VOL. 184 PAGE 2811
 - PLAT VOL. 3 PAGE 27 B
 - PLAT VOL. 19 PAGE 1859
 - PLAT VOL. 19 PAGE 1857
 - BEARINGS FROM
 PLAT VOL. 19 PAGE 1857

APPROVED FOR TRANSFER ONLY
 NO SUBDIVISION PLAT REQUIRED
 (O.R.C. 711.001 & 711.131)
 Lot(s) not for building unless
 approved by Board of Health.
 HOLMES CO. PLANNING COMMISSION
 By _____ Date: 8/1/18



PLAT APPROVED




7/31/2018

I CERTIFY THIS SURVEY TO BE CORRECT
 TO THE BEST OF MY KNOWLEDGE.

A-L
 AARON L. GERBER P.S. 8379
 DATE: MARCH 1, 2018
 ALG\VJD
 FILE NAME: WORK5\S-37-18



BAKER SURVEYING, LLC
 138 N. CLAY STREET
 MILLERSBURG, OHIO 44654
 PH. 330-674-4788
 FAX 330-674-6027
 EMAIL: bakersurveying@gmail.com

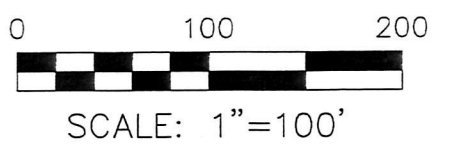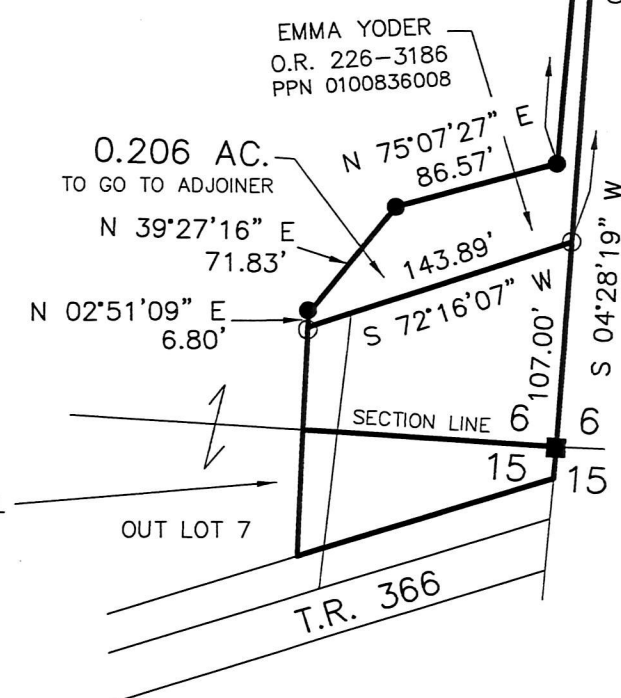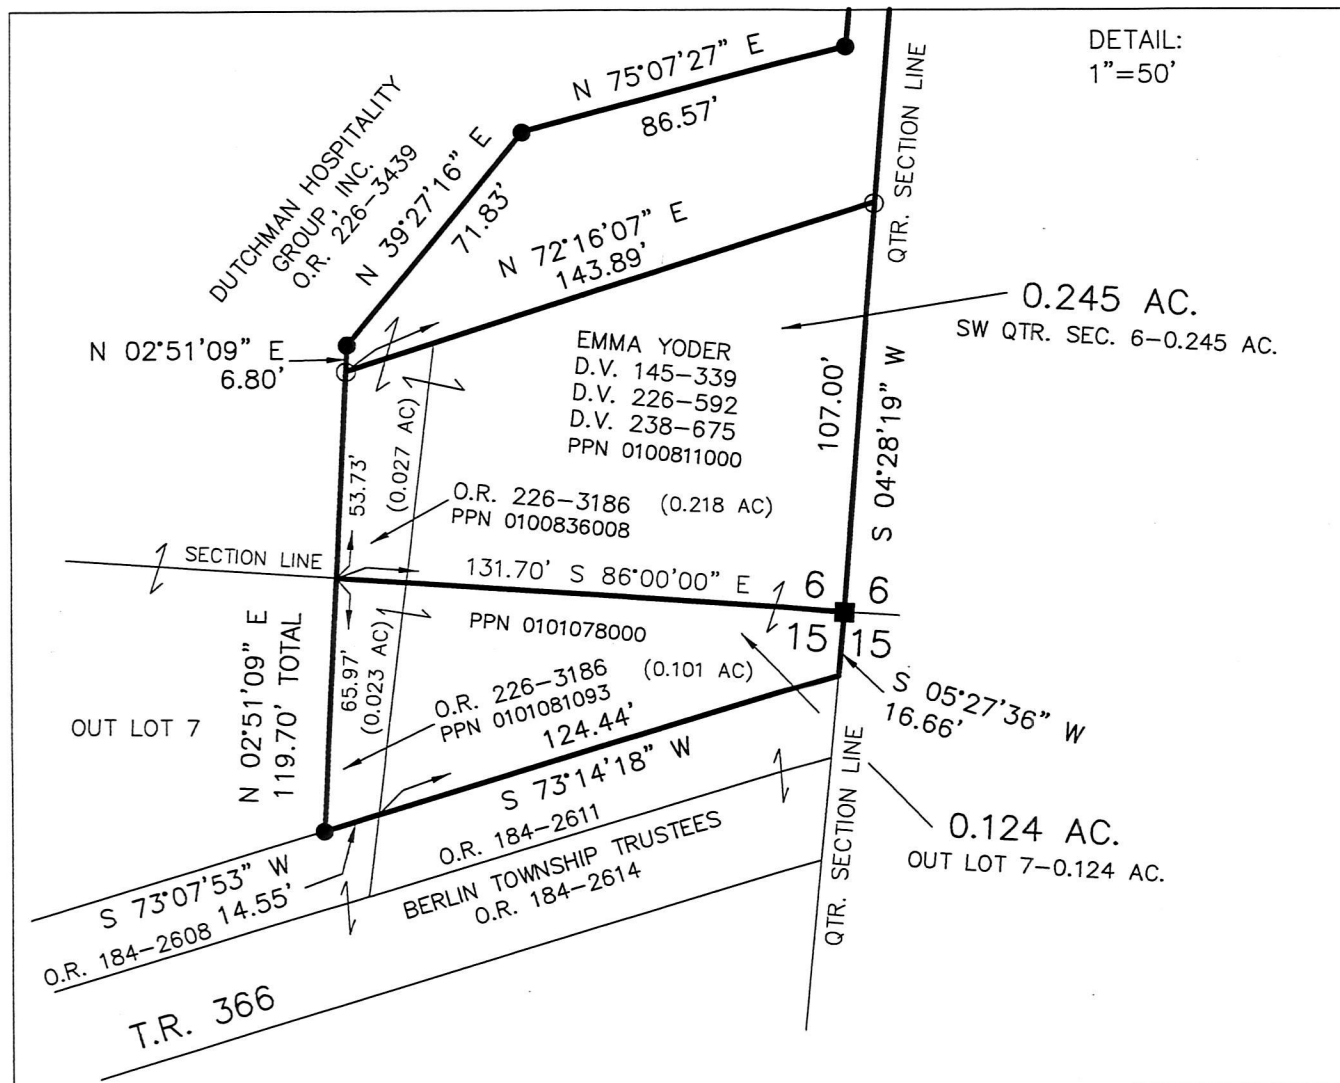

- STONE FOUND
- 5/8" REBAR FOUND UNLESS OTHERWISE NOTED
- 5/8" REBAR SET WITH I.D. CAP I.D. CAP MARKED "BAKER 6938"