


ORV 264 PG 6937, 6941

RICHLAND TOWNSHIP
 S.E. & S.W. QTRS. SECTION 2
 T-8 N; R-9 W
 HOLMES COUNTY, OHIO


SURVEYED FOR: HERBERT E. SIMMONS ESTATE

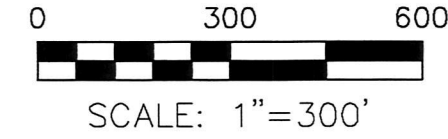

- ▲ R.R. SPIKE FOUND
- 5/8" REBAR FOUND UNLESS OTHERWISE NOTED
- 5/8" REBAR SET WITH I.D. CAP I.D. CAP MARKED "BAKER 6938"

REFERENCES

- DEED VOL. 246 PAGE 133
- DEED VOL. 179 PAGE 322
- O.R. VOL. 253 PAGE 273
- O.R. VOL. 263 PAGE 825
- O.R. VOL. 259 PAGE 475
- O.R. VOL. 258 PAGE 6714
- O.R. VOL. 255 PAGE 4078
- O.R. VOL. 226 PAGE 3400
- O.R. VOL. 218 PAGE 1938
- PLAT VOL. 9 PAGE 40
- PLAT VOL. 6 PAGE 109
- PLAT VOL. 14 PAGE 554
- PLAT VOL. 12 PAGE 190
- PLAT VOL. 14 PAGE 33
- PLAT VOL. 19 PAGE 120
- PLAT VOL. 19 PAGE 3397
- BEARINGS FROM PLAT VOL. 19 PAGE 3397

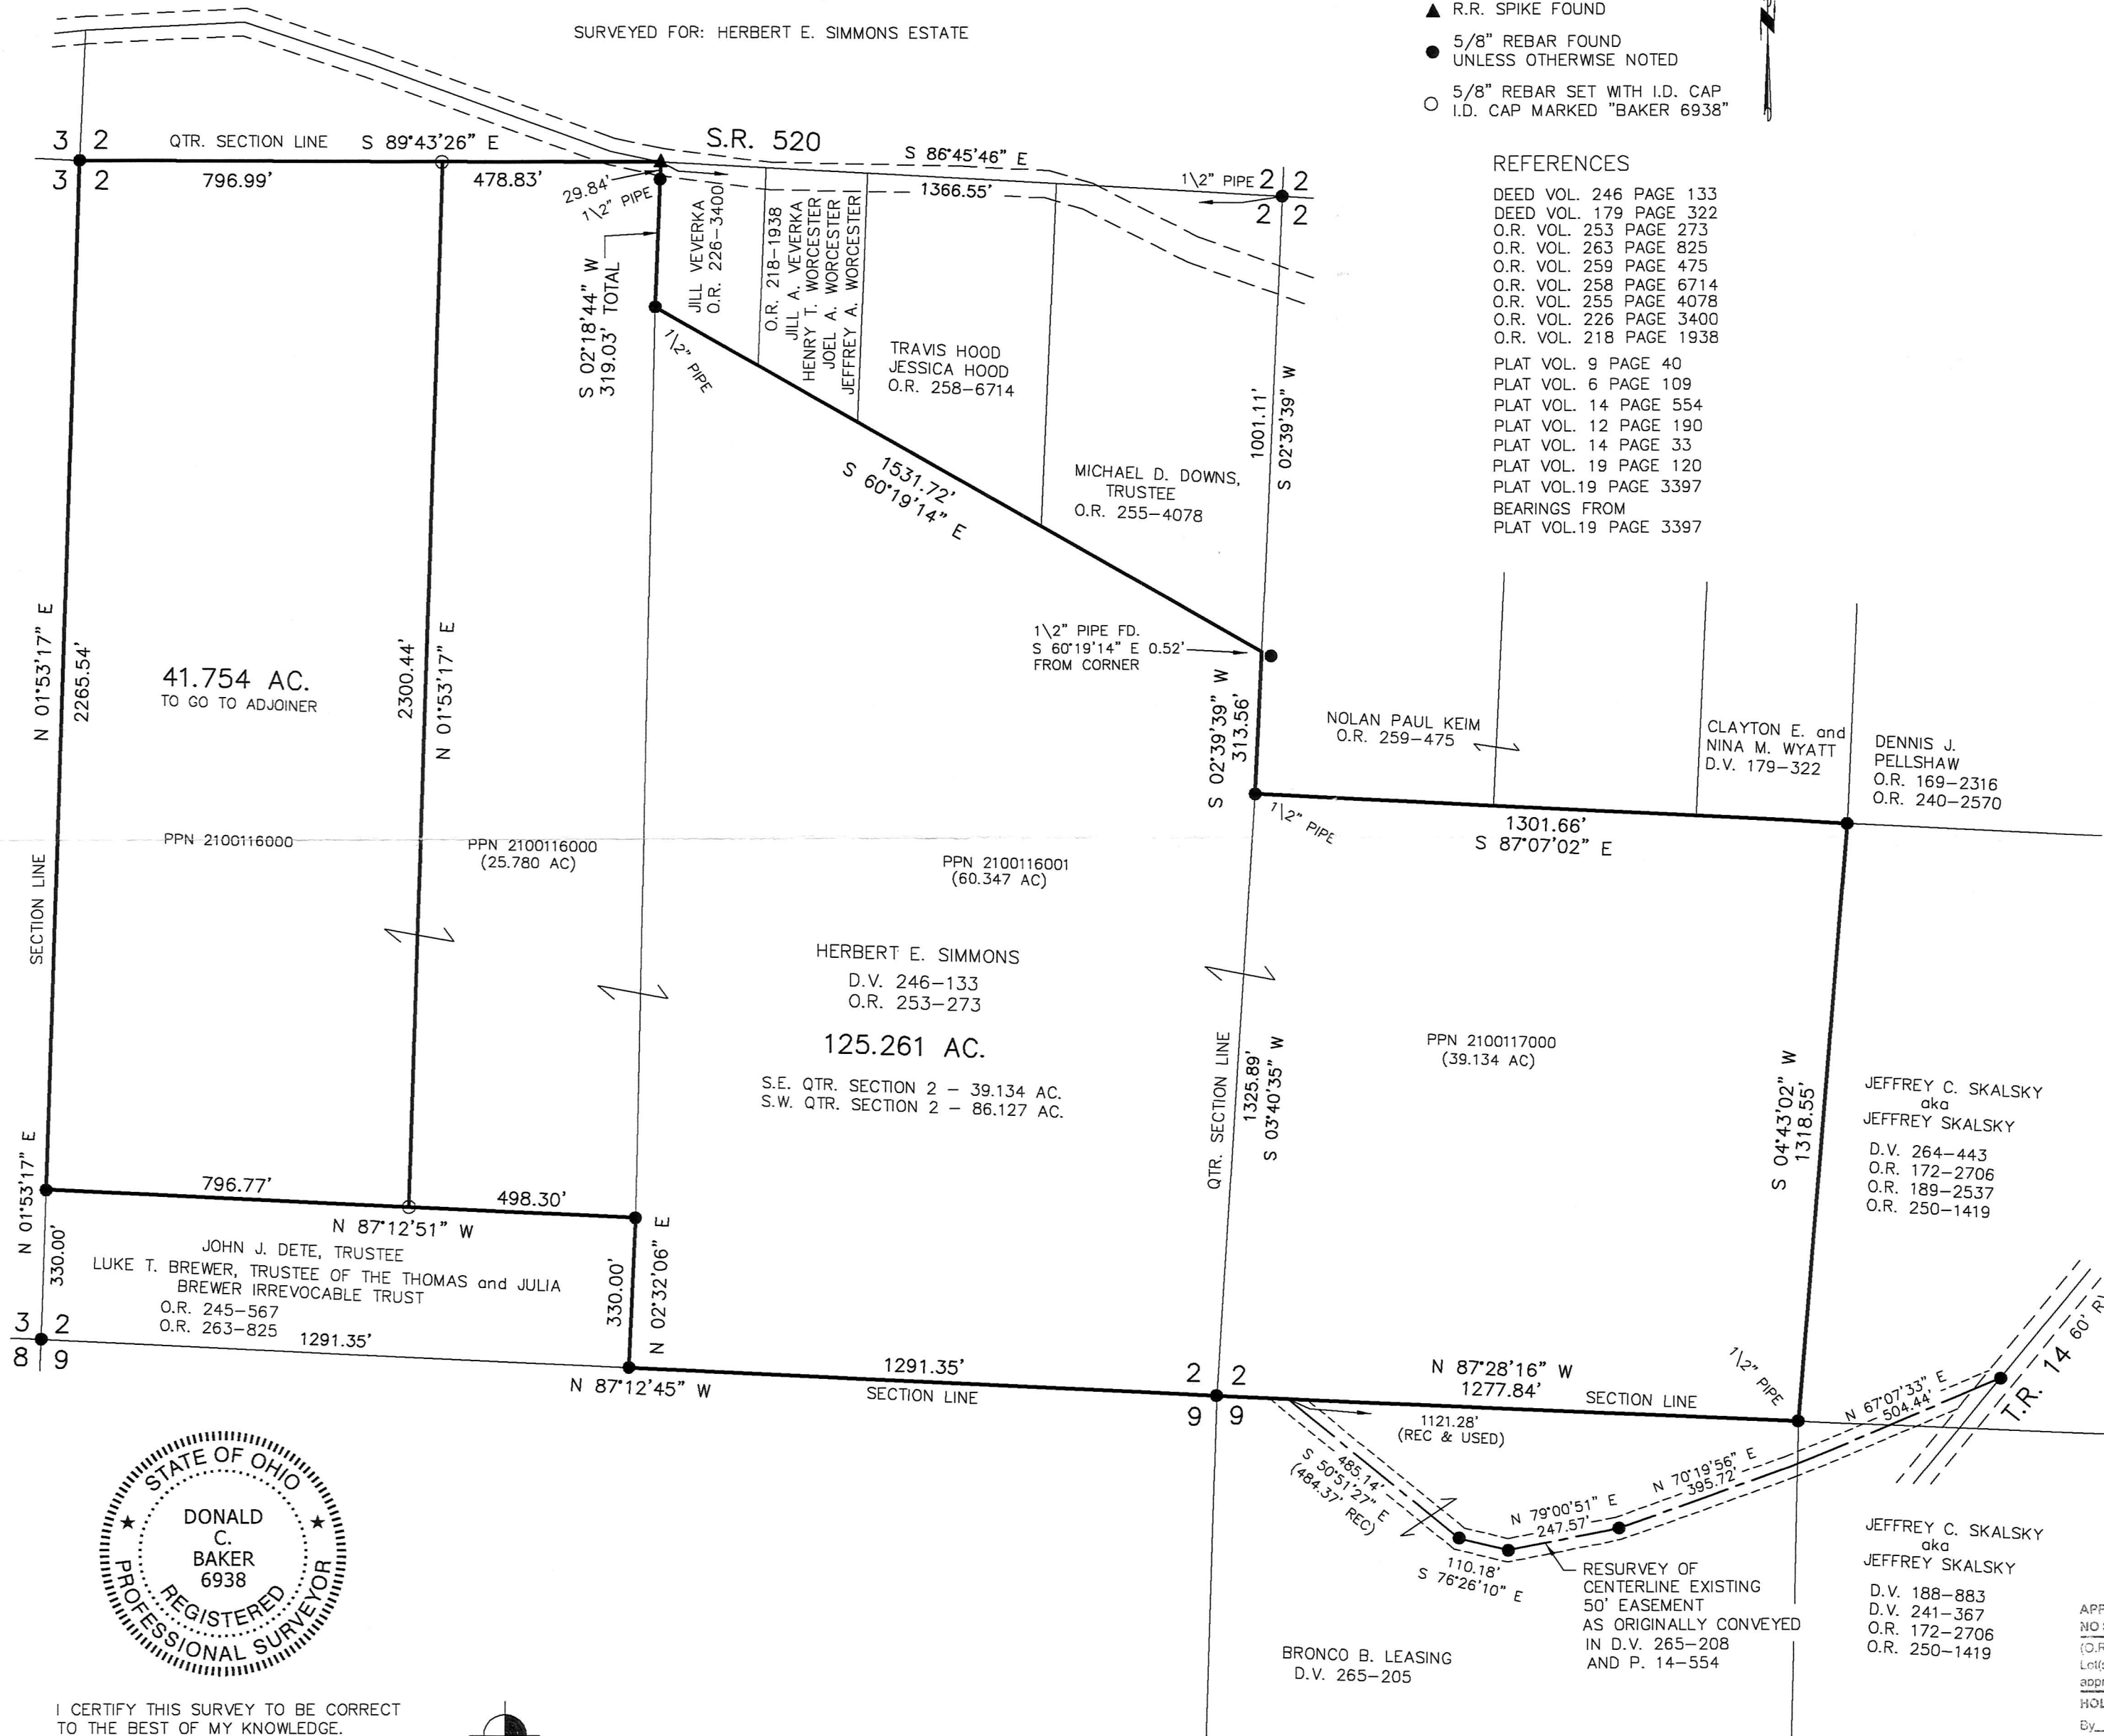

I CERTIFY THIS SURVEY TO BE CORRECT TO THE BEST OF MY KNOWLEDGE.

Donald C. Baker
 DONALD C. BAKER P.S. 6938
 DATE: APRIL 23, 2018
 FDB\KES\VJD
 FILE NAME: WORK4\S-216-18 (INV.#35818)
 REVISED: JULY 11, 2018

BAKER SURVEYING, LLC
 138 N. CLAY STREET
 MILLERSBURG, OHIO 44654
 PH. 330-674-4788
 FAX 330-674-6027

APPROVED FOR TRANSFER ONLY
 NO SUBDIVISION PLAT REQUIRED
 (O.R.C. 711.001 & 711.101)
 Lot(s) not for building unless approved by Board of Health.
 HOLMES CO. PLANNING COMMISSION
 By: *[Signature]* Date: 8/16/18

PLAT APPROVED

8/10/2018