




PAINT TOWNSHIP
4TH. QTR., LOT 4
T-10 N; R-5 W
HOLMES COUNTY, OHIO

201800112104

B: 19 P: 3544
FILED FOR RECORD IN
HOLMES COUNTY, OH
ANITA HALL, COUNTY RECORDER
08/17/2018 03:04 PM
SMALL PLAT . 40.00
PAGES: 1

ORV 264 Pg 6969

SURVEYED FOR: JOHN MAST

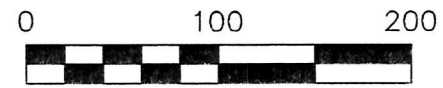


SCALE: 1"=100'

REFERENCES

DEED VOL. 182 PAGE 464
O.R. VOL. 228 PAGE 918
PLAT VOL. 19 PAGE 1892
BEARINGS FROM PLAT VOL. 19 PAGE 1892

- STONE FOUND
- 5/8" REBAR FOUND UNLESS OTHERWISE NOTED
- 5/8" REBAR SET WITH I.D. CAP I.D. CAP MARKED "BAKER 6938"

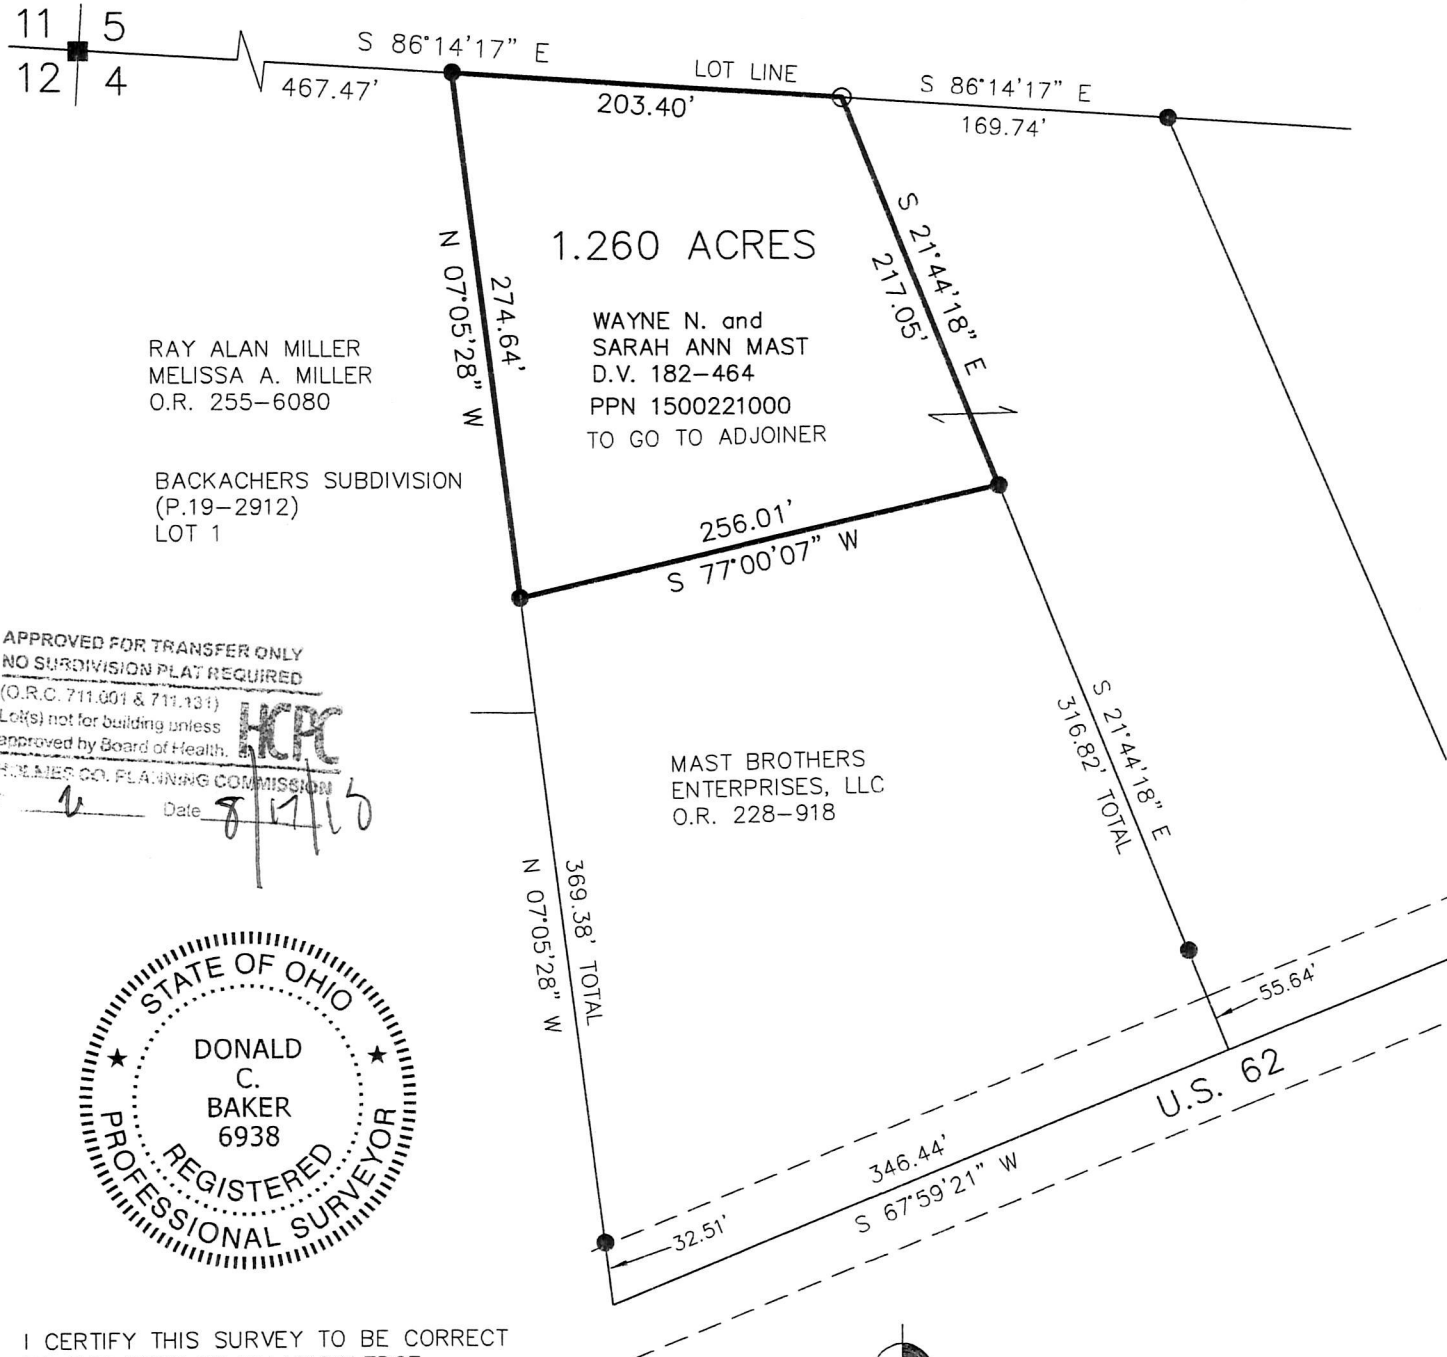

RAY ALAN MILLER
MELISSA A. MILLER
O.R. 255-6080

BACKACHERS SUBDIVISION
(P.19-2912)
LOT 1

WAYNE N. and
SARAH ANN MAST
D.V. 182-464
PPN 1500221000
TO GO TO ADJOINER

MAST BROTHERS
ENTERPRISES, LLC
O.R. 228-918

APPROVED FOR TRANSFER ONLY
NO SUBDIVISION PLAT REQUIRED
(O.R.C. 711.001 & 711.131)
Lot(s) not for building unless
approved by Board of Health.
HOLMES CO. PLANNING COMMISSION
Date 8/17/18



I CERTIFY THIS SURVEY TO BE CORRECT TO THE BEST OF MY KNOWLEDGE.

Donald C. Baker
DONALD C. BAKER P.S. 6938
DATE: JULY 19, 2018
FDB\VJD
FILE NAME: WORK4\S-385-18\DCB



BAKER SURVEYING, LLC
138 N. CLAY STREET
MILLERSBURG, OHIO 44654
PH. 330-674-4788
FAX 330-674-6027

PLAT APPROVED
7/27/2018