

201800112201

B: 19 P: 3549

FILED FOR RECORD IN
HOLMES COUNTY, OH
ANITA HALL, COUNTY RECORDER
08/24/2018 11:03 AM
SMALL PLAT . 40.00

PAGES: 1

ORV 264 PG 7462



SCALE: 1"=200'


- 5/8" REBAR FOUND
UNLESS OTHERWISE NOTED
- 5/8" REBAR SET WITH I.D. CAP
I.D. CAP MARKED "BAKER 6938"

REFERENCES

O.R. VOL. 201 PAGE 1499
 O.R. VOL. 259 PAGE 6814
 PLAT VOL. 16 PAGE 257
 PLAT VOL. 19 PAGE 961
 PLAT VOL. 19 PAGE 3192
 BEARINGS FROM
 PLAT VOL. 19 PAGE 3192

CLARK TOWNSHIP
 N.E. QTR. SECTION 7
 N.W. QTR. SECTION 8
 T-8 N; R-5 W
 HOLMES COUNTY, OHIO

SURVEYED FOR: OASIS YOUTH CENTER

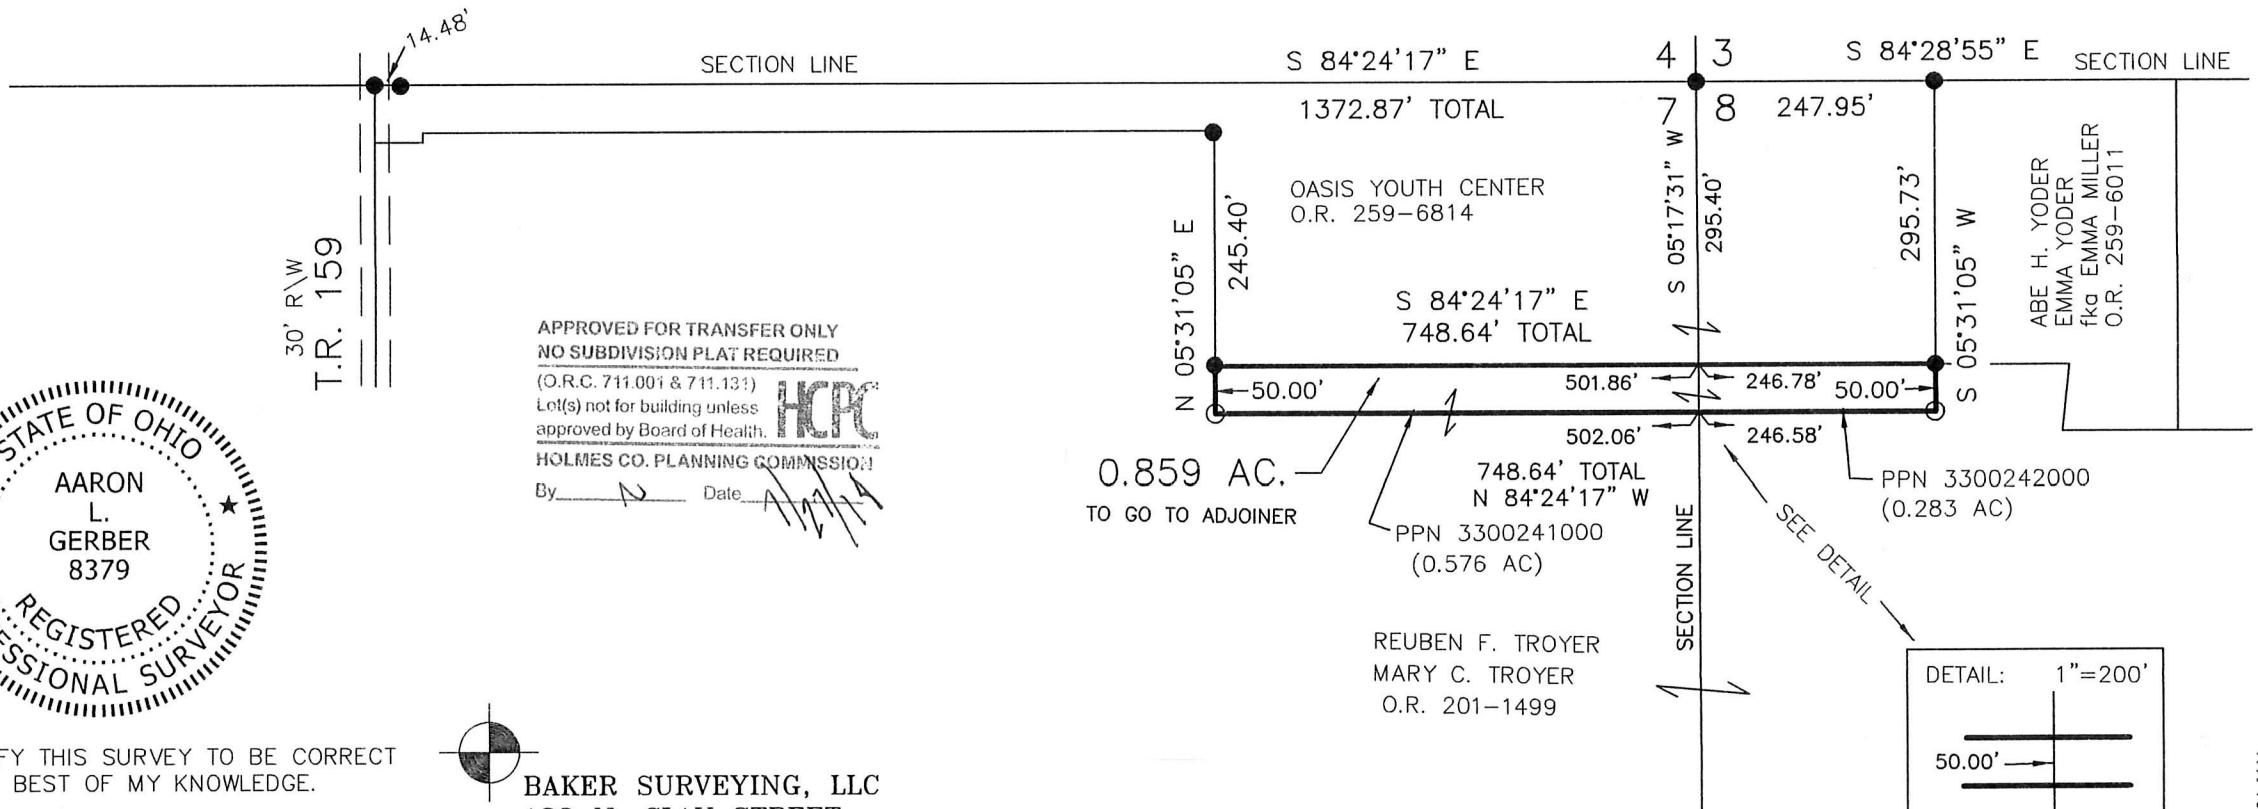

APPROVED FOR TRANSFER ONLY
 NO SUBDIVISION PLAT REQUIRED

(O.R.C. 711.001 & 711.131)

Lot(s) not for building unless approved by Board of Health.



HOLMES CO. PLANNING COMMISSION

By: [Signature] Date: [Signature]



I CERTIFY THIS SURVEY TO BE CORRECT TO THE BEST OF MY KNOWLEDGE.

ALL
 AARON L. GERBER P.S. 8379
 DATE: JUNE 19, 2018
 ALG
 FILE NAME: WORK5\S-328-18

BAKER SURVEYING, LLC
 138 N. CLAY STREET
 MILLERSBURG, OHIO 44654
 PH. 330-674-4788
 FAX 330-674-6027
 EMAIL: bakersurveying@gmail.com

PLAT APPROVED

7/24/2018

