

MECHANIC TOWNSHIP
 2ND. QTR., LOT 22
 T-8 N; R-6 W
 HOLMES COUNTY, OHIO

201800112293
 B: 19 P: 3553
 FILED FOR RECORD IN
 HOLMES COUNTY, OH
 ANITA HALL, COUNTY RECORDER
 08/30/2018 09:59 AM
 SMALL PLAT . 40.00
 PAGES: 1

ORV 265 PG 438, 441

SURVEYED FOR: MARTIN ERB

0 100 200




SCALE: 1"=100'

- ▲ R.R. SPIKE FOUND
- 5/8" REBAR FOUND UNLESS OTHERWISE NOTED
- 5/8" REBAR SET WITH I.D. CAP I.D. CAP MARKED "BAKER 6938"

REFERENCES

- O.R. VOL. 33 PAGE 923
- O.R. VOL. 264 PAGE 3657
- PLAT VOL. 19 PAGE 3503
- BEARINGS FROM PLAT VOL. 19 PAGE 3503

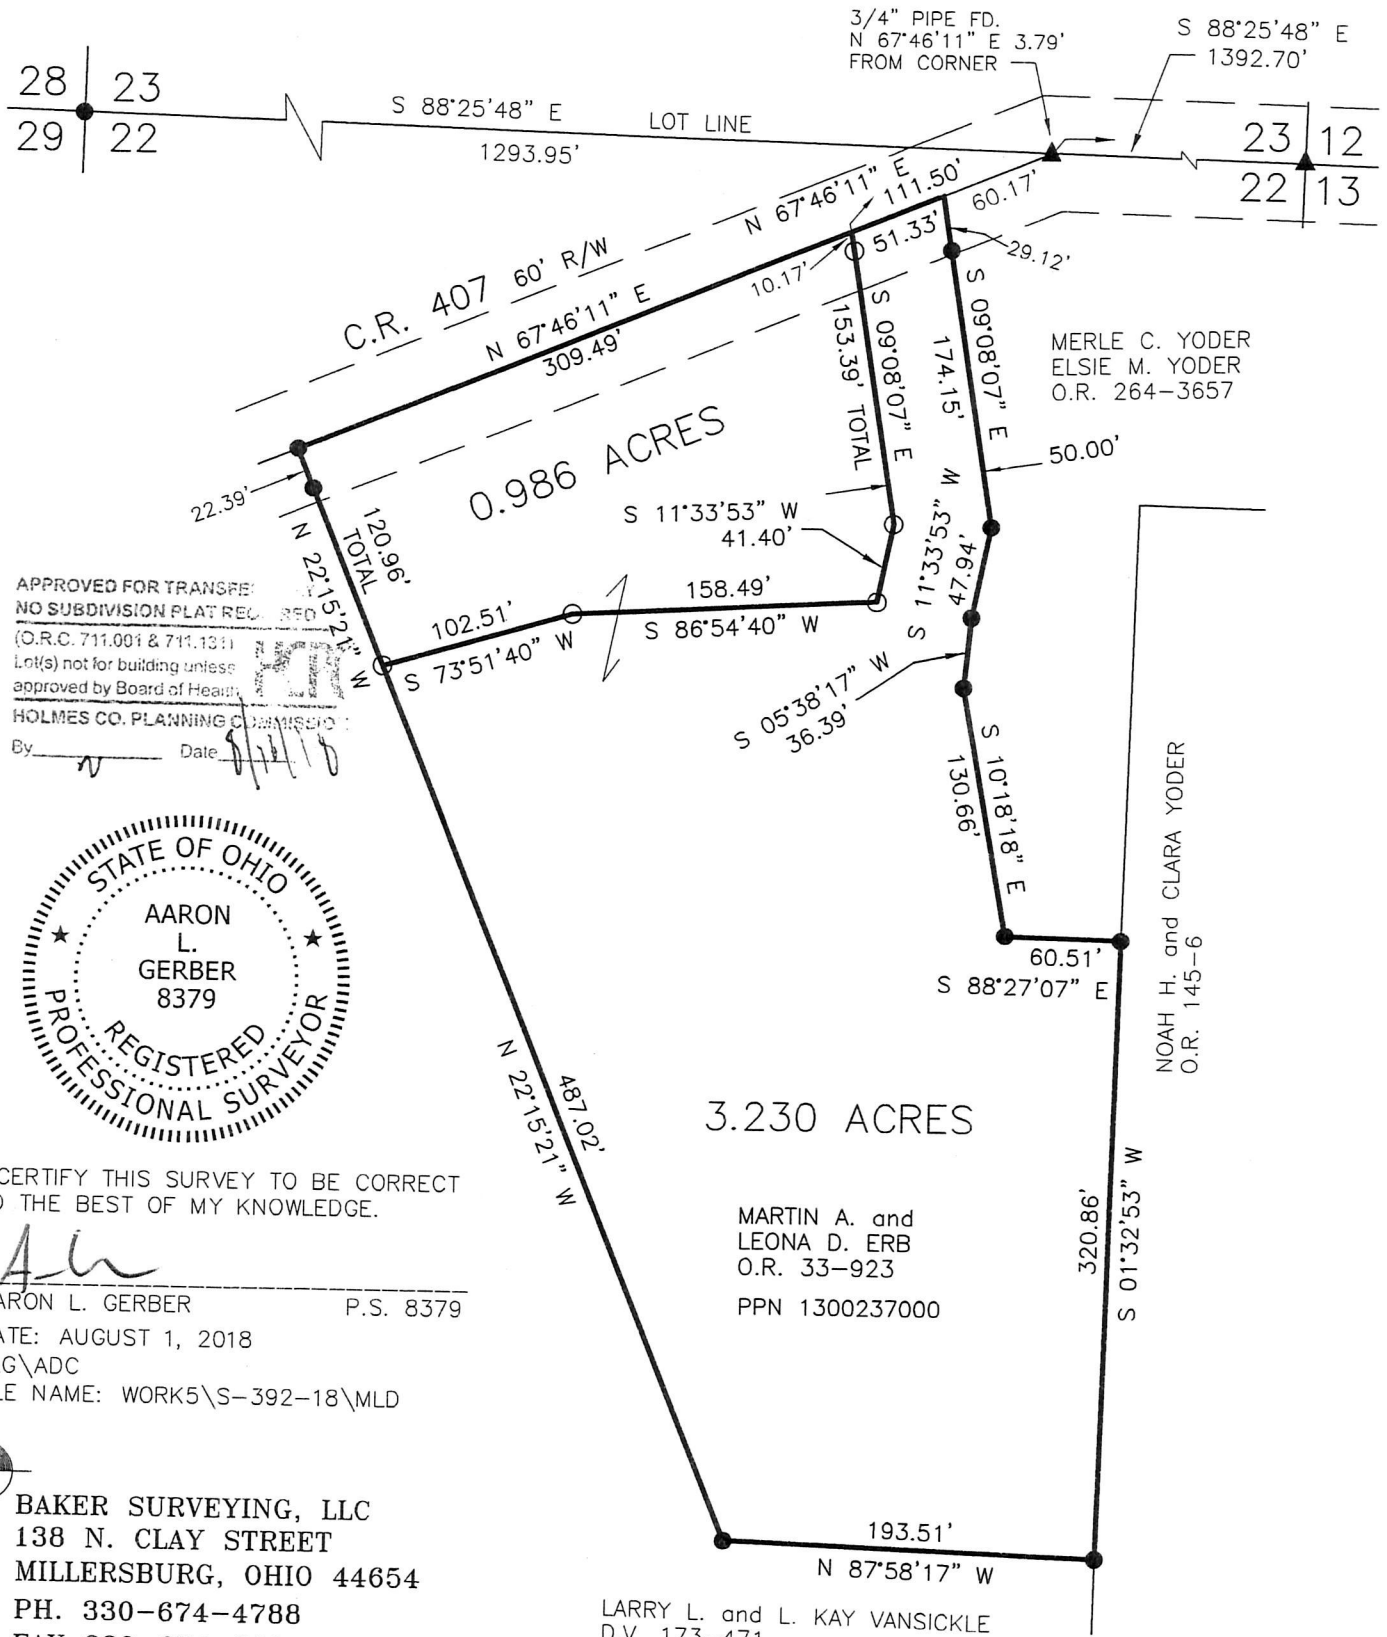


APPROVED FOR TRANSFER:
 NO SUBDIVISION PLAT REQUIRED
 (O.R.C. 711.001 & 711.131)
 Lot(s) not for building unless
 approved by Board of Health
 HOLMES CO. PLANNING COMMISSION
 By: _____ Date: 8/1/18



I CERTIFY THIS SURVEY TO BE CORRECT
 TO THE BEST OF MY KNOWLEDGE.

ALG
 AARON L. GERBER P.S. 8379
 DATE: AUGUST 1, 2018
 ALG\ADC
 FILE NAME: WORK5\S-392-18\MLD

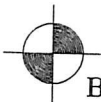

BAKER SURVEYING, LLC
 138 N. CLAY STREET
 MILLERSBURG, OHIO 44654
 PH. 330-674-4788
 FAX 330-674-6027
 EMAIL: bakersurveying@gmail.com

LARRY L. and L. KAY VANSICKLE
 D.V. 173-471

PLAT APPROVED

8/14/2018 TG

