

201800112296

B: 19 P: 3554

FILED FOR RECORD IN
HOLMES COUNTY, OH
ANITA HALL, COUNTY RECORDER
08/30/2018 10:54 AM
SMALL PLAT, 40.00
PAGES: 1

ORV 265 Pg 444

VILLAGE OF MILLERSBURG LOTS 578 & 579 HOLMES COUNTY, OHIO

(HARDY TOWNSHIP)

T-9, R-7 1ST. QTR., LOT 47

SURVEYED FOR: STEVE McCROSSIN

REFERENCES

- O.R. VOL. 167 PAGE 403
- O.R. VOL. 185 PAGE 722
- O.R. VOL. 246 PAGE 3010
- O.R. VOL. 263 PAGE 5994
- PLAT VOL. 19 PAGE 498
- PLAT VOL. 19 PAGE 3447
- BEARINGS FROM
PLAT VOL. 19 PAGE 3447




SCALE: 1"=40'

- ▲ R.R. SPIKE FOUND
- 5/8" REBAR FOUND
UNLESS OTHERWISE NOTED
- 5/8" REBAR SET WITH I.D. CAP
I.D. CAP MARKED "BAKER 6938"



BAKER SURVEYING, LLC
138 N. CLAY STREET
MILLERSBURG, OHIO 44654
PH. 330-674-4788
FAX 330-674-6027

EMAIL: bakersurveying@gmail.com

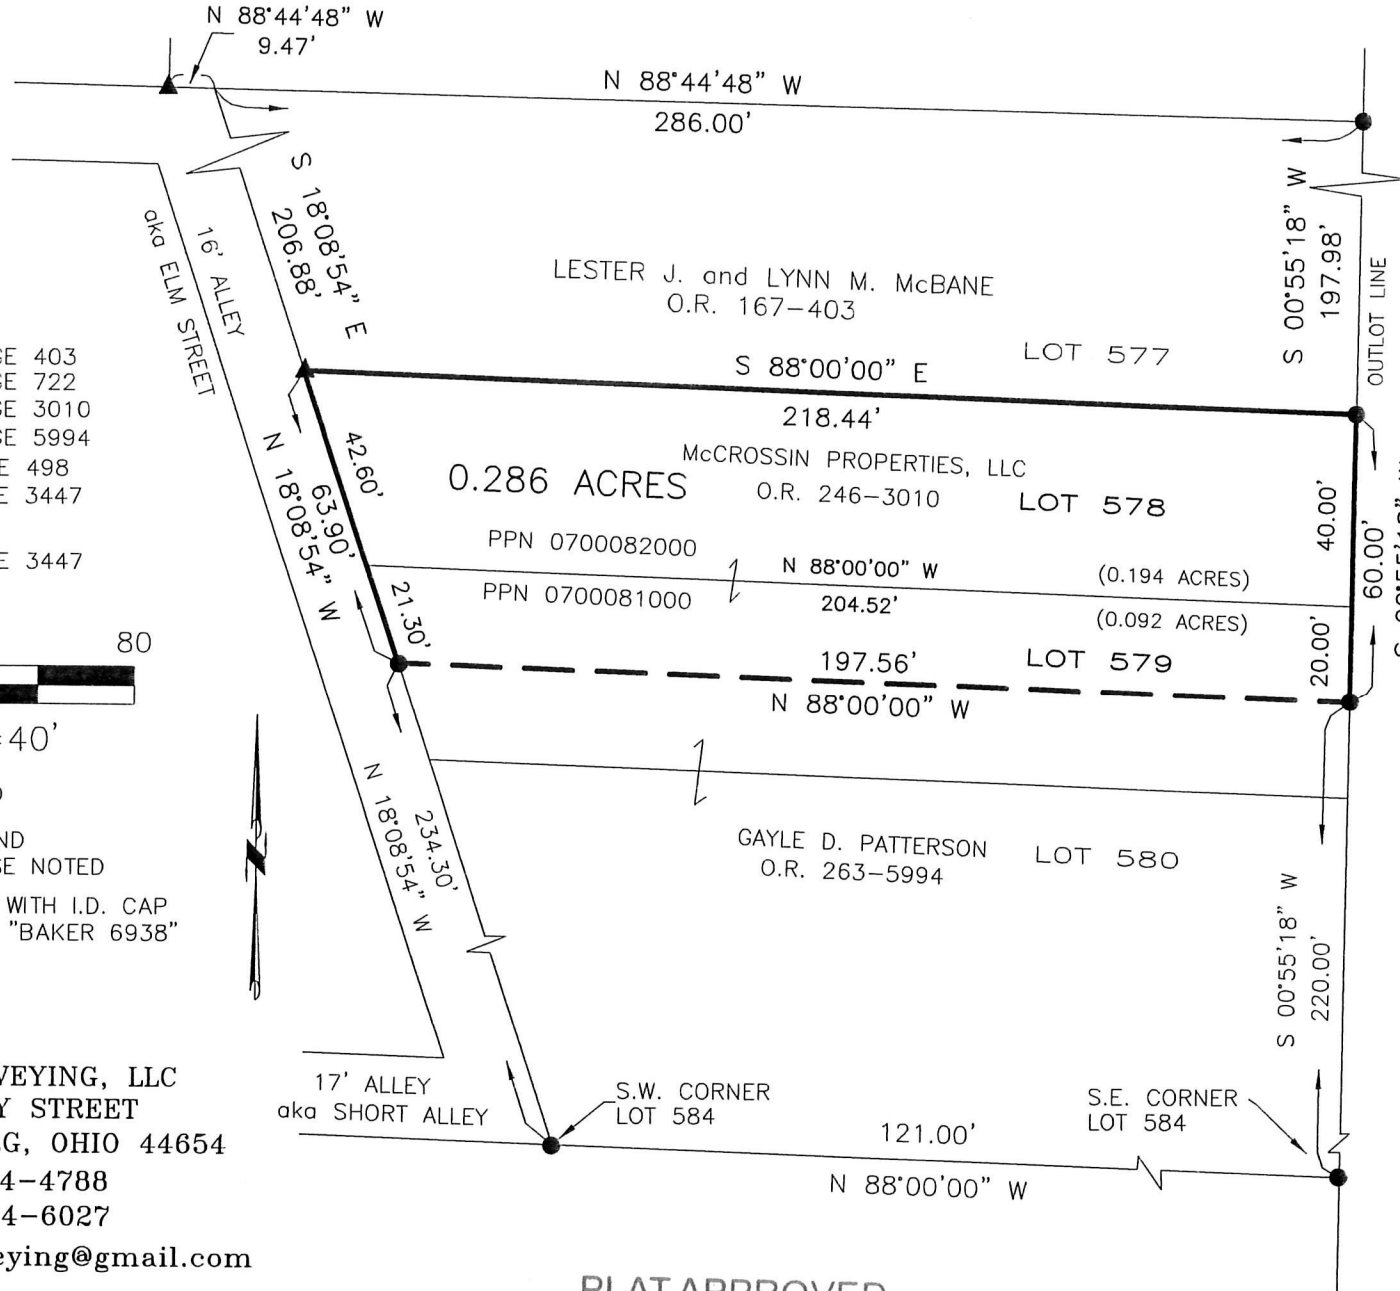

TRINITY CHRISTIAN FELLOWSHIP
OF HOLMES COUNTY, OHIO
O.R. 185-722

APPROVED FOR TRANSFER ONLY
NO SUBDIVISION PLAT REQUIRED

(O.R.C. 711.001 & 711.131)
Lots not for building unless
approved by Board of Health.

HOLMES CO. PLANNING COM.

By w Date 8/22/18



I CERTIFY THIS SURVEY TO BE CORRECT
TO THE BEST OF MY KNOWLEDGE.

Donald C. Baker

DONALD C. BAKER

P.S. 6938

DATE: AUG. 2, 2018

KES

FILE NAME: WORK5\S-422-18

PLAT APPROVED

8/22/2018 TS