


ORV 265 PGS 1572,
 1581 +
 1590




BERLIN TOWNSHIP
 S.W. QTR. SECTION 3
 T-9 N; R-6 W
 HOLMES COUNTY, OHIO

SURVEYED FOR: SAM YODER

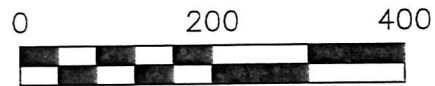

SCALE: 1"=200'

- ▲ R.R. SPIKE FOUND
- 5/8" REBAR FOUND
UNLESS OTHERWISE NOTED
- △ R.R. SPIKE SET
- 5/8" REBAR SET WITH I.D. CAP
I.D. CAP MARKED "BAKER 6938"

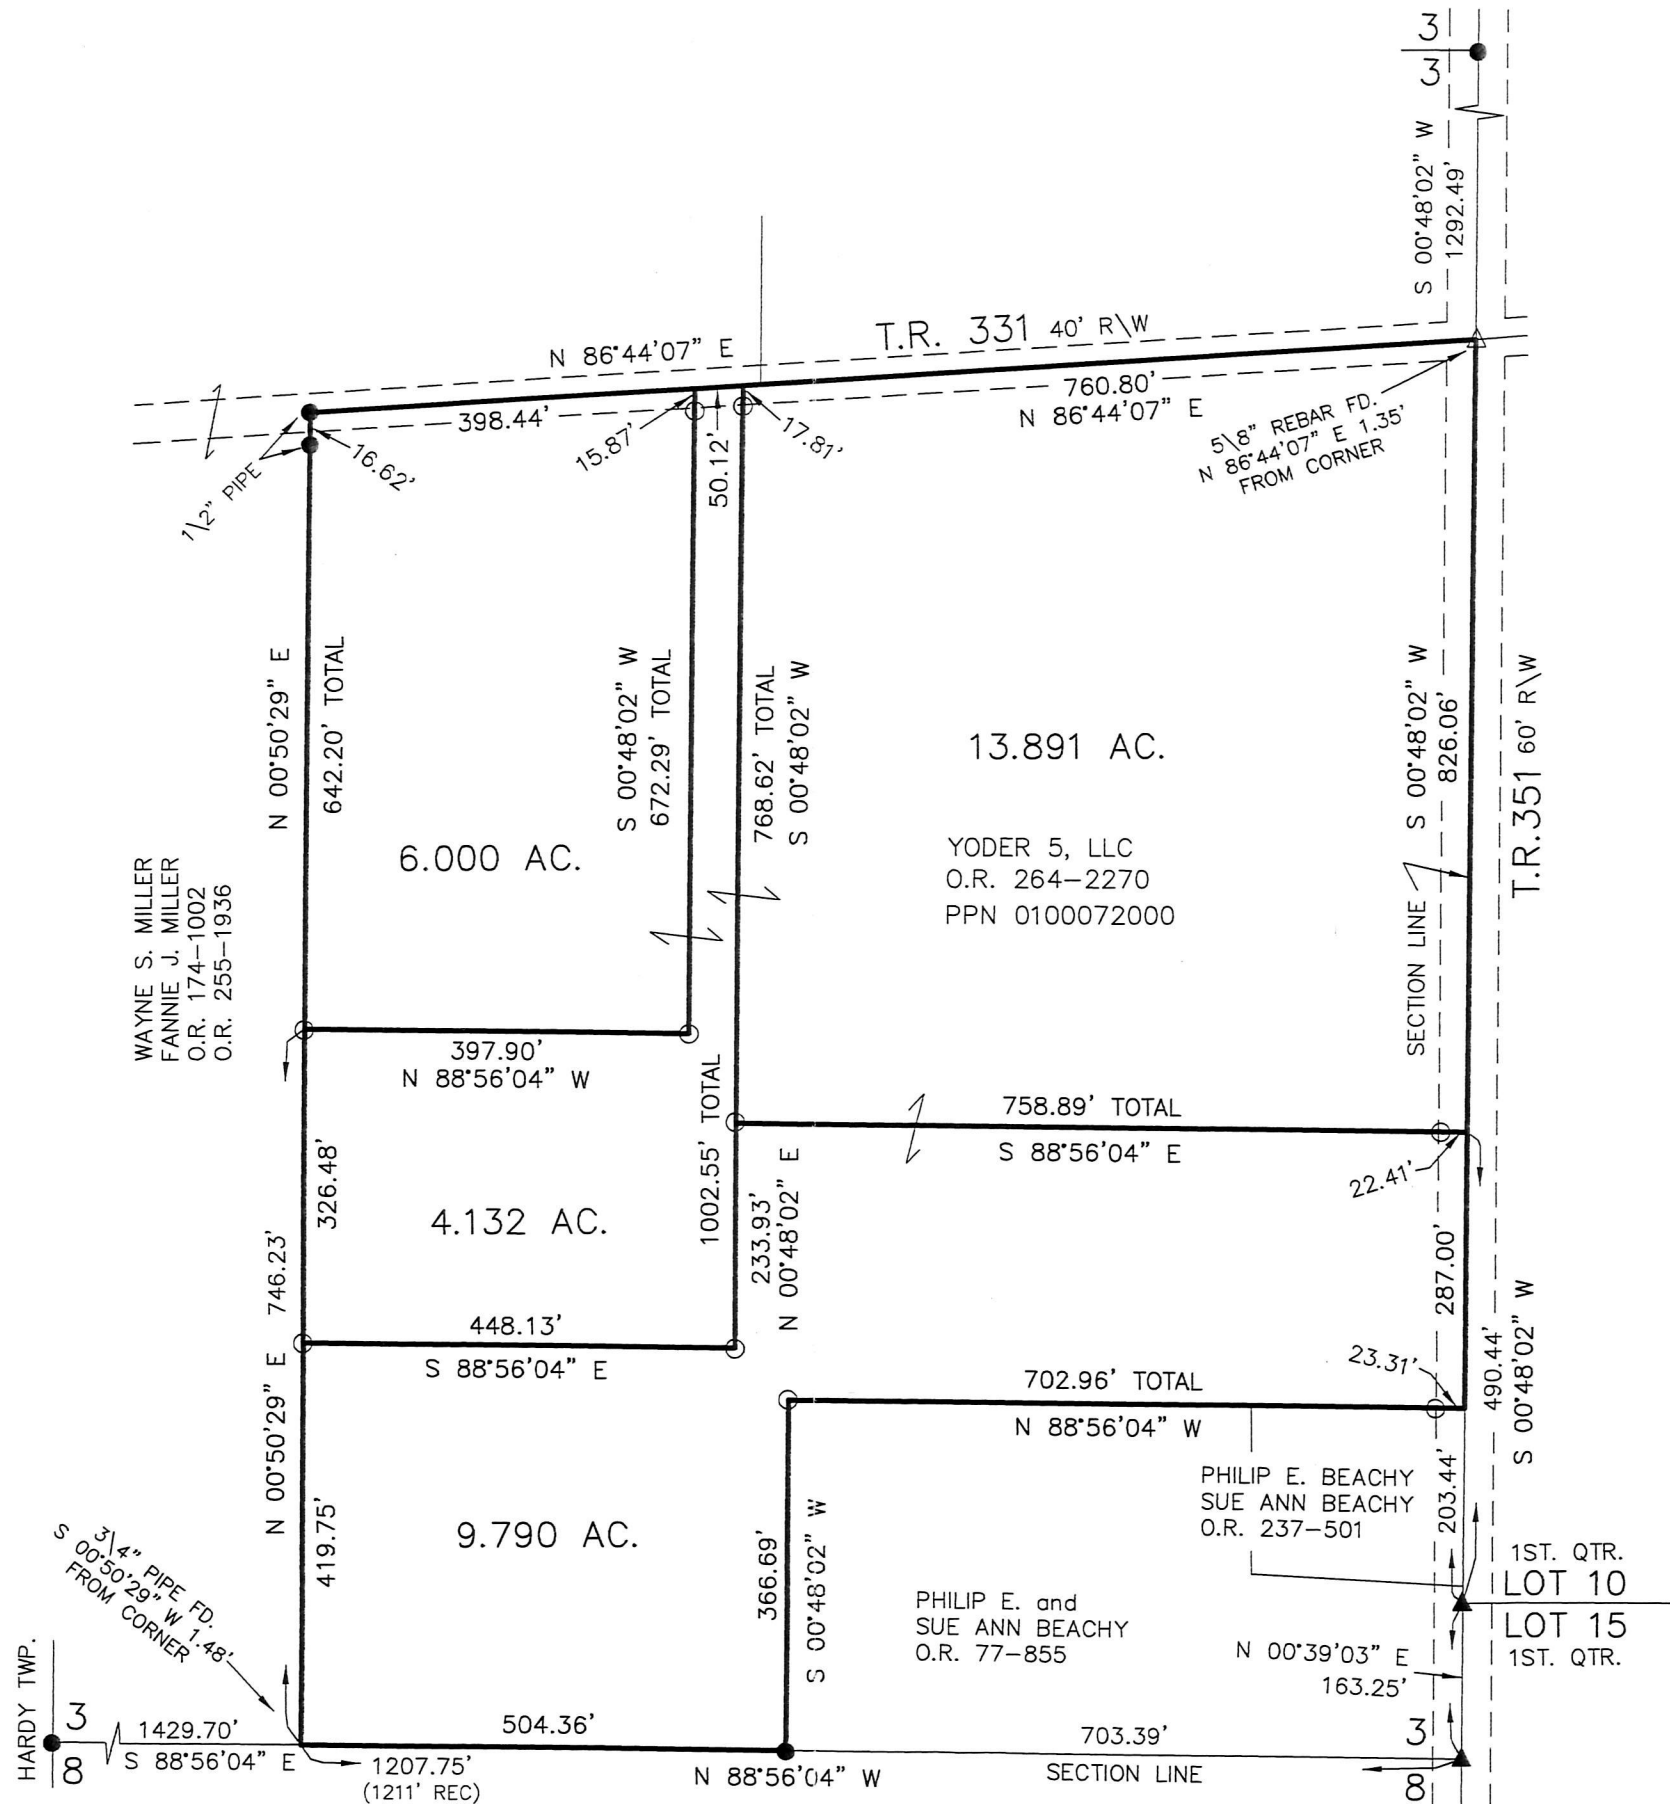

APPROVED FOR TRANSFER ONLY
 NO SUBDIVISION PLAT REQUIRED
 (O.R.C. 711.001 & 711.131)
 Lot(s) not for building unless
 approved by Board of Health.
 HOLMES CO. PLANNING COMMISSION
 By: *[Signature]* Date: 8/21/18

- REFERENCES
- O.R. VOL. 255 PAGE 1936
 - O.R. VOL. 264 PAGE 2270
 - O.R. VOL. 237 PAGE 501
 - PLAT VOL. 5 PAGE 55
 - PLAT VOL. 17 PAGE 892
- BEARINGS ASSUMED



I CERTIFY THIS SURVEY TO BE CORRECT
 TO THE BEST OF MY KNOWLEDGE.

Donald C. Baker
 DONALD C. BAKER P.S. 6938
 DATE: JULY 12, 2018
 FDB/VJD
 FILE NAME: WORK4\S-376-18

BAKER SURVEYING, LLC
 138 N. CLAY STREET
 MILLERSBURG, OHIO 44654
 PH. 330-674-4788
 FAX 330-674-6027

PLAT APPROVED

8/20/2018 TD