

PRAIRIE TOWNSHIP
 S.W. QTR. SECTION 1
 T-13 N; R-13 W
 HOLMES COUNTY, OHIO


SURVEYED FOR: ELI MILLER

0 100 200



SCALE: 1"=100'


- STONE FOUND
- ▲ R.R. SPIKE FOUND
- 5/8" REBAR FOUND UNLESS OTHERWISE NOTED
- 5/8" REBAR SET WITH I.D. CAP I.D. CAP MARKED "BAKER 6938"

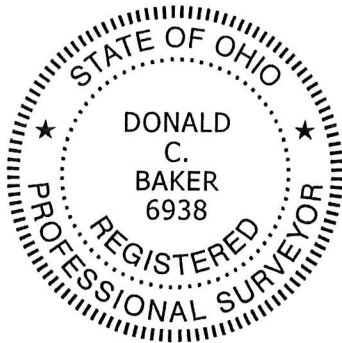

I CERTIFY THIS SURVEY TO BE CORRECT TO THE BEST OF MY KNOWLEDGE.

Donald C. Baker

DONALD C. BAKER P.S. 6938
 DATE: JULY 17, 2018
 FDB\VJD
 FILE NAME: WORK4\S-220-18

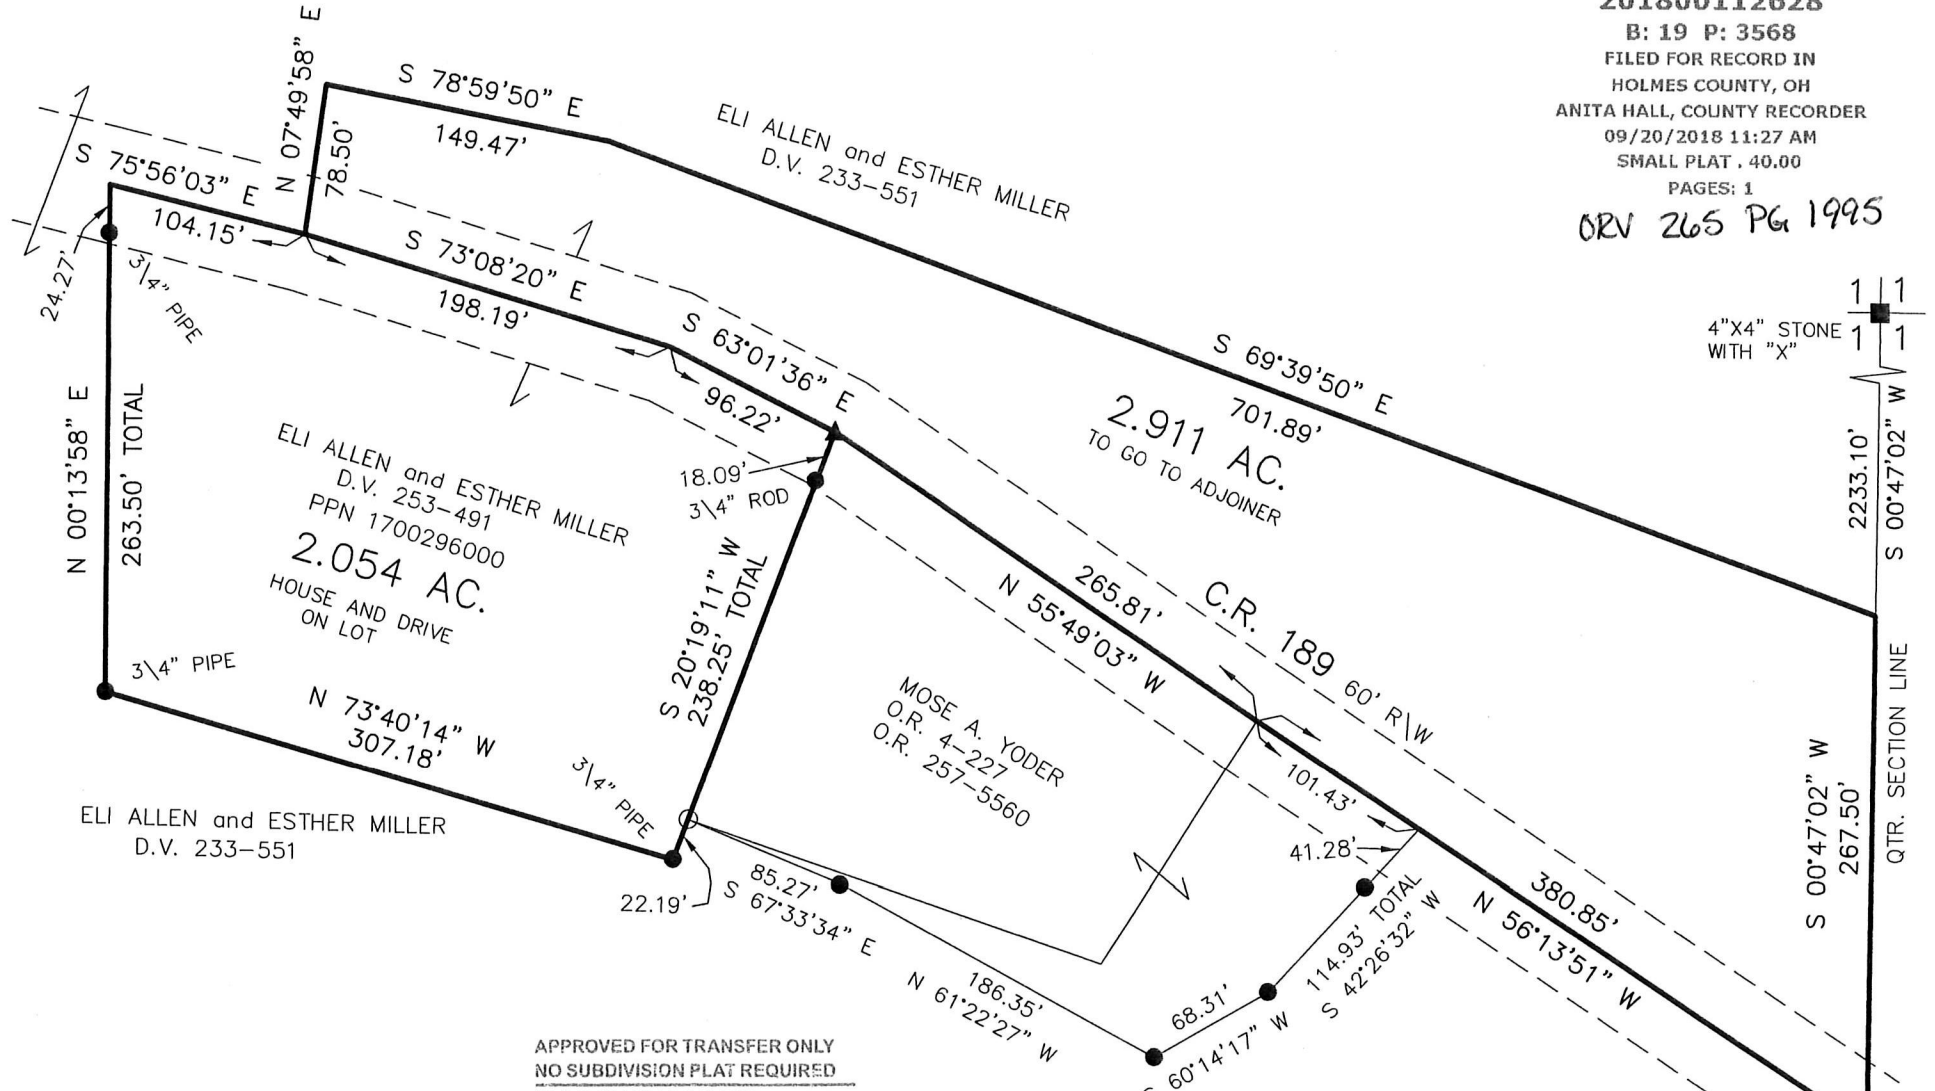

201800112628
 B: 19 P: 3568
 FILED FOR RECORD IN
 HOLMES COUNTY, OH
 ANITA HALL, COUNTY RECORDER
 09/20/2018 11:27 AM
 SMALL PLAT . 40.00
 PAGES: 1
 ORV 265 PG 1995

APPROVED FOR TRANSFER ONLY
 NO SUBDIVISION PLAT REQUIRED
 (O.R.C. 711.001 & 711.131)
 Lot(s) not for building unless approved by Board of Health.
 HOLMES CO. PLANNING COMMISSION
 By *[Signature]* Date *9/14/18*

PLAT APPROVED

8/17/2018 TD



BAKER SURVEYING, LLC
 138 N. CLAY STREET
 MILLERSBURG, OHIO 44654
 PH. 330-674-4788
 FAX 330-674-6027

12 | 12