

ORV 265 PG 2190

0 100 200



SCALE: 1"=100'

- ▲ R.R. SPIKE FOUND
- 5/8" REBAR FOUND
UNLESS OTHERWISE NOTED
- 5/8" REBAR SET WITH I.D. CAP
I.D. CAP MARKED "BAKER 6938"

CLARK TOWNSHIP
N.W. QTR. SECTION 15
T-8 N; R-5 W
HOLMES COUNTY, OHIO

SURVEYED FOR: MAHLON YODER

REFERENCES

O.R. VOL. 207 PAGE 2125
PLAT VOL. 19 PAGE 2988
BEARINGS FROM
PLAT VOL. 19 PAGE 2988

APPROVED FOR TRANSFER ONLY
NO SUBDIVISION PLAT REQUIRED



(O.R.C. 711.001 & 711.131)

Lot(s) not for building unless approved by Board of Health.



HOLMES CO. PLANNING COMMISSION

By Date 9/14/18

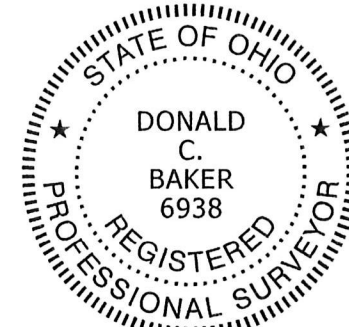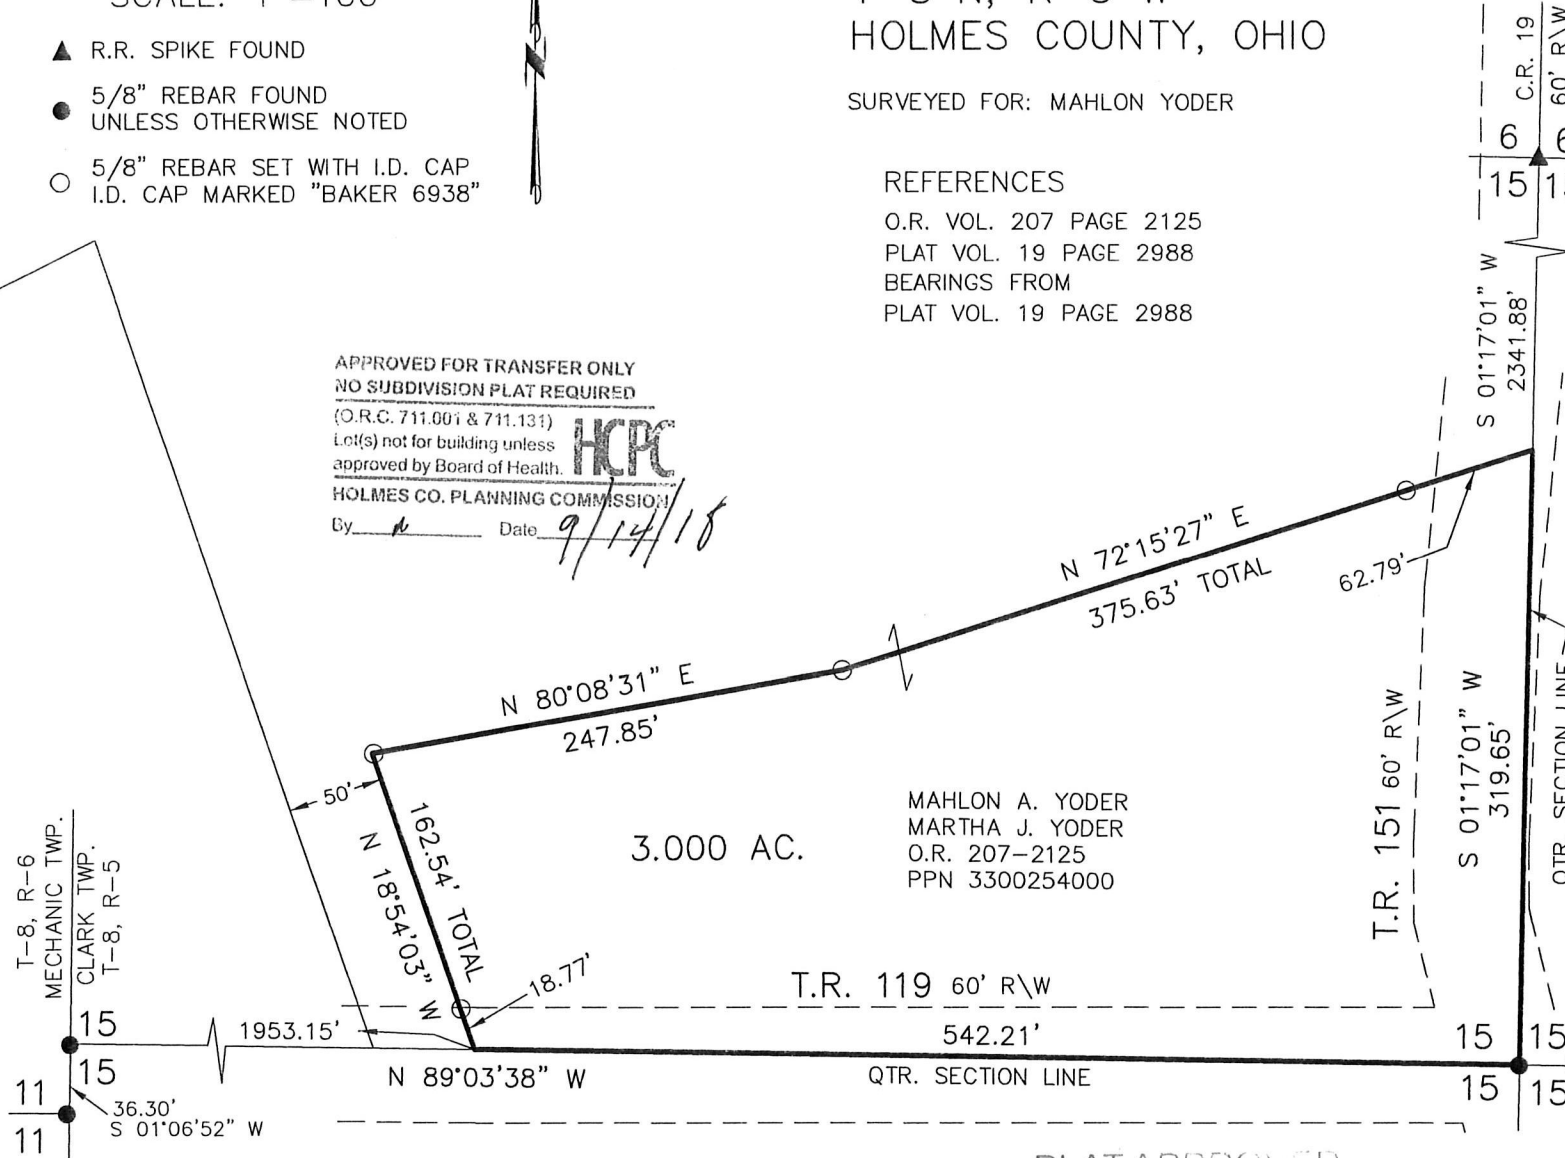

I CERTIFY THIS SURVEY TO BE CORRECT
TO THE BEST OF MY KNOWLEDGE.

Donald C. Baker

DONALD C. BAKER P.S. 6938

DATE: AUG. 14, 2018

FDB\ADC

FILE NAME: WORK4\S-447-18

REVISED AUGUST 23, 2018



BAKER SURVEYING, LLC
138 N. CLAY STREET
MILLERSBURG, OHIO 44654
PH. 330-674-4788
FAX 330-674-6027

PLAT APPROVED

9/14/2018 m

