

OKV 265 Pg 2222


BERLIN TOWNSHIP
 1ST. QTR., LOT 24
 4TH. QTR., LOT 4
 T-9 N; R-6 W
 HOLMES COUNTY, OHIO

SURVEYED FOR: LLOYD MILLER



SCALE: 1"=200'

- ▲ R.R. SPIKE FOUND
- 5/8" REBAR FOUND UNLESS OTHERWISE NOTED
- 5/8" REBAR SET WITH I.D. CAP I.D. CAP MARKED "BAKER 6938"

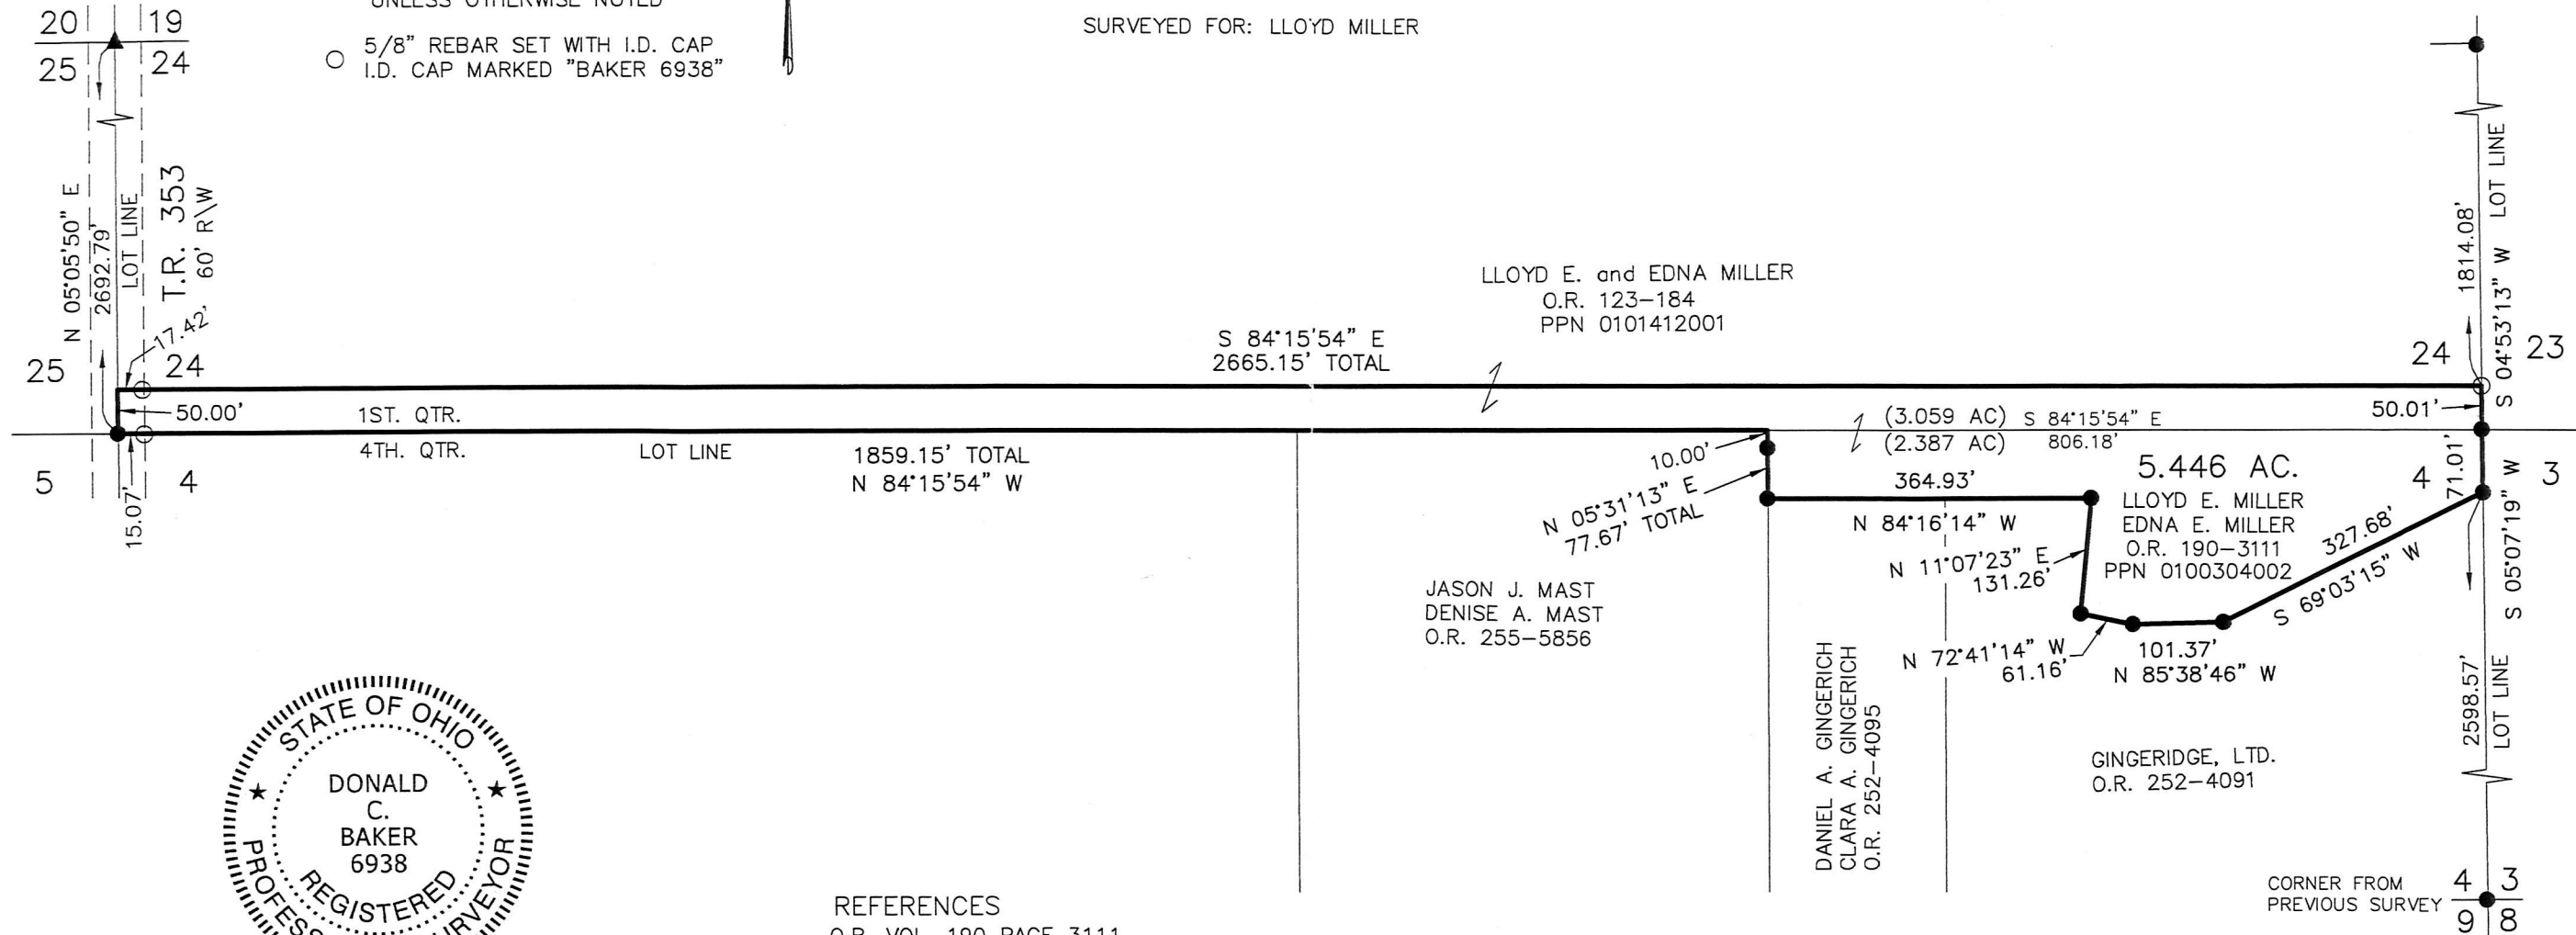

I CERTIFY THIS SURVEY TO BE CORRECT TO THE BEST OF MY KNOWLEDGE.

Donald C. Baker
 DONALD C. BAKER P.S. 6938
 DATE: AUG. 9, 2018
 FDB\VJD
 FILE NAME: WORK4\S-449-18


- REFERENCES
- O.R. VOL. 190 PAGE 3111
 - O.R. VOL. 255 PAGE 5856
 - O.R. VOL. 123 PAGE 184
 - O.R. VOL. 252 PAGE 4091
 - O.R. VOL. 252 PAGE 4095
 - PLAT VOL. 18 PAGE 358
 - PLAT VOL. 19 PAGE 2734
 - PLAT VOL. 19 PAGE 2943
 - PLAT VOL. 18 PAGE 108
 - PLAT VOL. 19 PAGE 2734
 - BEARINGS FROM
 - PLAT VOL. 19 PAGE 2734

APPROVED FOR TRANSPORTATION
 NO SUBDIVISION PLAT REQUIRED

(O.R.C. 711.001 & 711.121)
 Lot(s) not for building unless approved by Board of Health.

HOLMES CO. PLANNING COMMISSION

By N Date 8/24/18

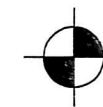

BAKER SURVEYING, LLC
 138 N. CLAY STREET
 MILLERSBURG, OHIO 44654
 PH. 330-674-4788
 FAX 330-674-6027

PLAT APPROVED

8/24/2018