


0 200 400

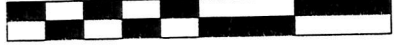

SCALE: 1"=200'


- ▲ R.R. SPIKE FOUND
- P.K. NAIL FOUND
- 1/2" PIPE FOUND UNLESS OTHERWISE NOTED
- △ R.R. SPIKE SET
- MAG NAIL SET
- 5/8" REBAR SET WITH I.D. CAP I.D. CAP MARKED "BAKER 6938"

KILLBUCK TOWNSHIP
S.E. QTR. SECTION 9
T-8 N; R-8 W
HOLMES COUNTY, OHIO

SURVEYED FOR: BRENT CLOSE & TOM HOUSE

REFERENCES

- DEED VOL. 194 PAGE 510
- DEED VOL. 199 PAGE 741
- DEED VOL. 250 PAGE 428
- DEED VOL. 252 PAGE 869
- O.R. VOL. 248 PAGE 7480
- PLAT VOL. 7 PAGE 637
- PLAT VOL. 8 PAGE 69
- PLAT VOL. 8 PAGE 328
- PLAT VOL. 12 PAGE 751
- PLAT VOL. 19 PAGE 1801
- BEARINGS FROM
PLAT VOL. 19 PAGE 1801

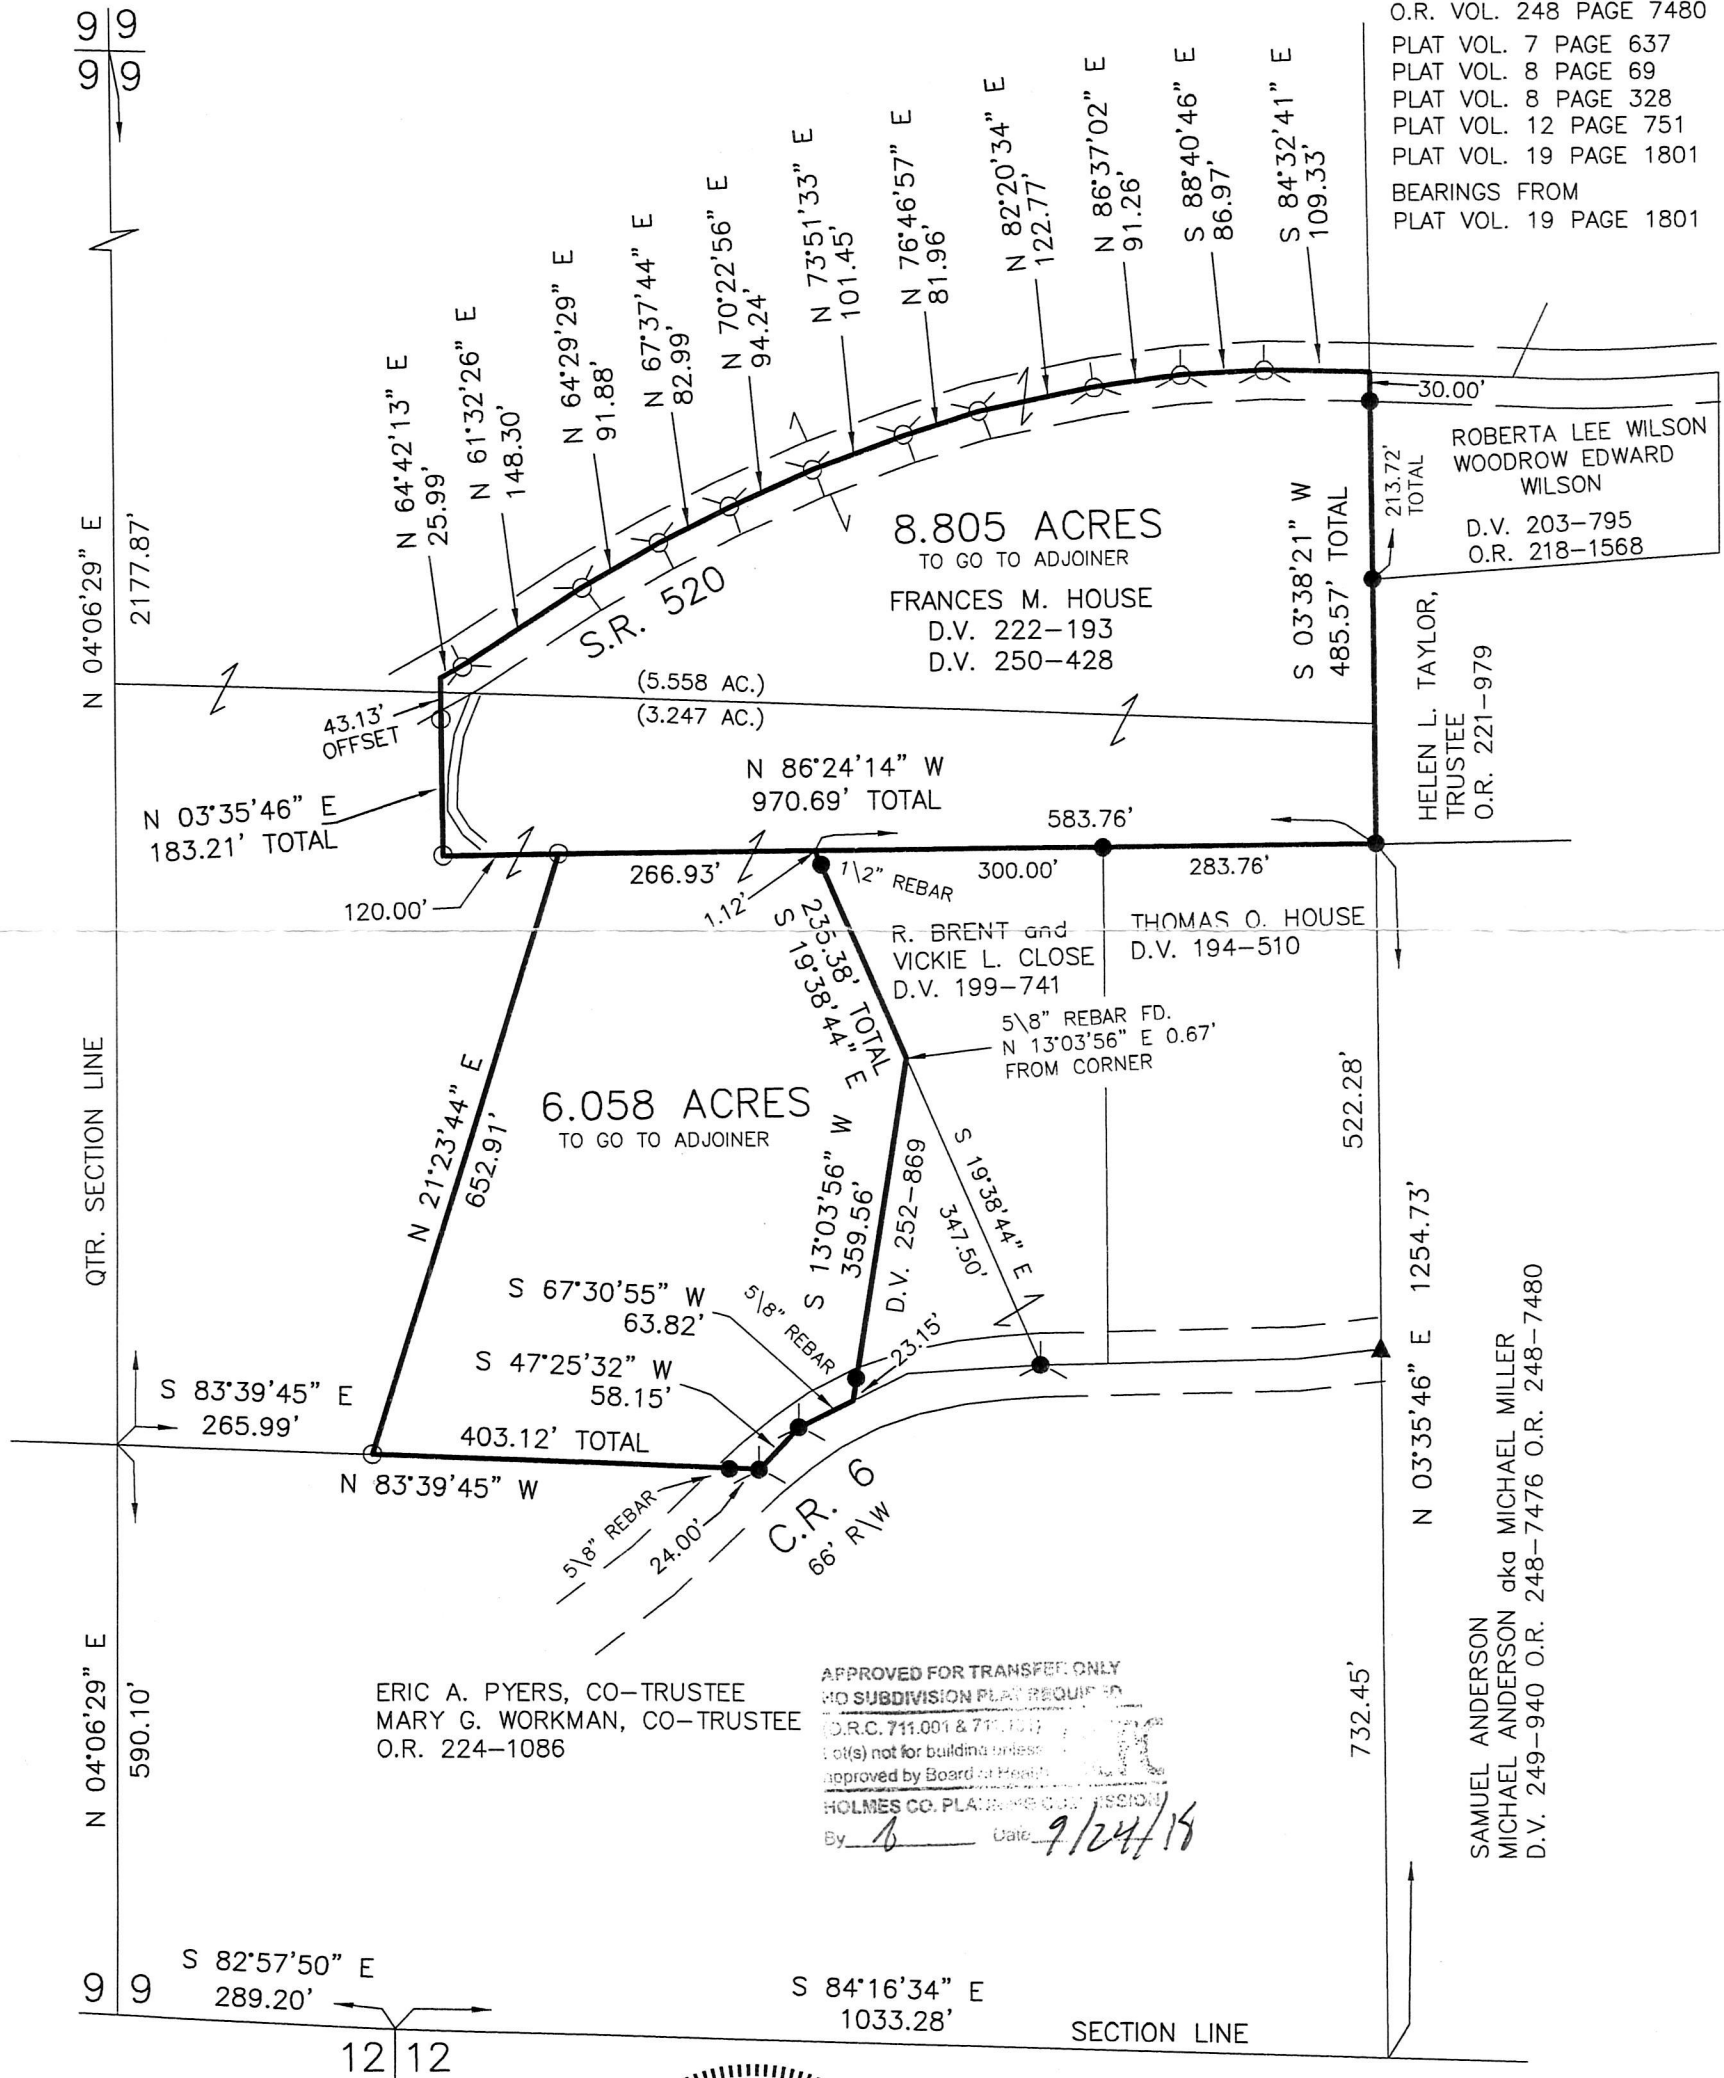

ERIC A. PYERS, CO-TRUSTEE
MARY G. WORKMAN, CO-TRUSTEE
O.R. 224-1086

APPROVED FOR TRANSFER ONLY
NO SUBDIVISION PLAT REQUIRED
(O.R.C. 711.001 & 711.011)
Lot(s) not for building unless
approved by Board of Health
HOLMES CO. PLANNING COMMISSION
By *[Signature]* Date *9/24/18*

SAMUEL ANDERSON
MICHAEL ANDERSON aka MICHAEL MILLER
D.V. 249-940 O.R. 248-7476 O.R. 248-7480

I CERTIFY THIS SURVEY TO BE CORRECT
TO THE BEST OF MY KNOWLEDGE.

[Signature]

AARON L. GERBER P.S. 8379
DATE: NOVEMBER 20, 2017
ALG\VJD
FILE NAME: WORK5\S-425-17\AG\MD



BAKER SURVEYING, LLC
138 N. CLAY STREET
MILLERSBURG, OHIO 44654
PH. 330-674-4788
FAX 330-674-6027
EMAIL: bakersurveying@gmail.com

PLAT APPROVED

9/21/2018