



WALNUT CREEK TOWNSHIP
 S.W. QTR. SECTION 24
 T-9 N; R-4 W
 HOLMES COUNTY, OHIO

201800113483

B: 19 P: 3601
 FILED FOR RECORD IN
 HOLMES COUNTY, OH
 ANITA HALL, COUNTY RECORDER
 11/13/2018 02:29 PM
 SMALL PLAT . 40.00
 PAGES: 1

ORV 265 PG 6 383

0 100 200




SCALE: 1"=100'

- 3/4" ROD FOUND
UNLESS OTHERWISE NOTED
- 5/8" REBAR SET WITH I.D. CAP
I.D. CAP MARKED "BAKER 6938"

REFERENCES

- O.R. VOL. 89 PAGE 844
- O.R. VOL. 46 PAGE 552
- O.R. VOL. 260 PAGE 4858
- O.R. VOL.259 PAGE 5599
- O.R. VOL. 260 PAGE 6622
- PLAT VOL. 7 PAGE 121
- PLAT VOL. 5 PAGE 63
- PLAT VOL. 7 PAGE 716
- PLAT VOL. 7 PAGE 162
- PLAT VOL. 7 PAGE 169
- PLAT VOL. 19 PAGE 927
- PLAT VOL. 19 PAGE 460
- BEARINGS FROM
PLAT VOL. 19 PAGE 460

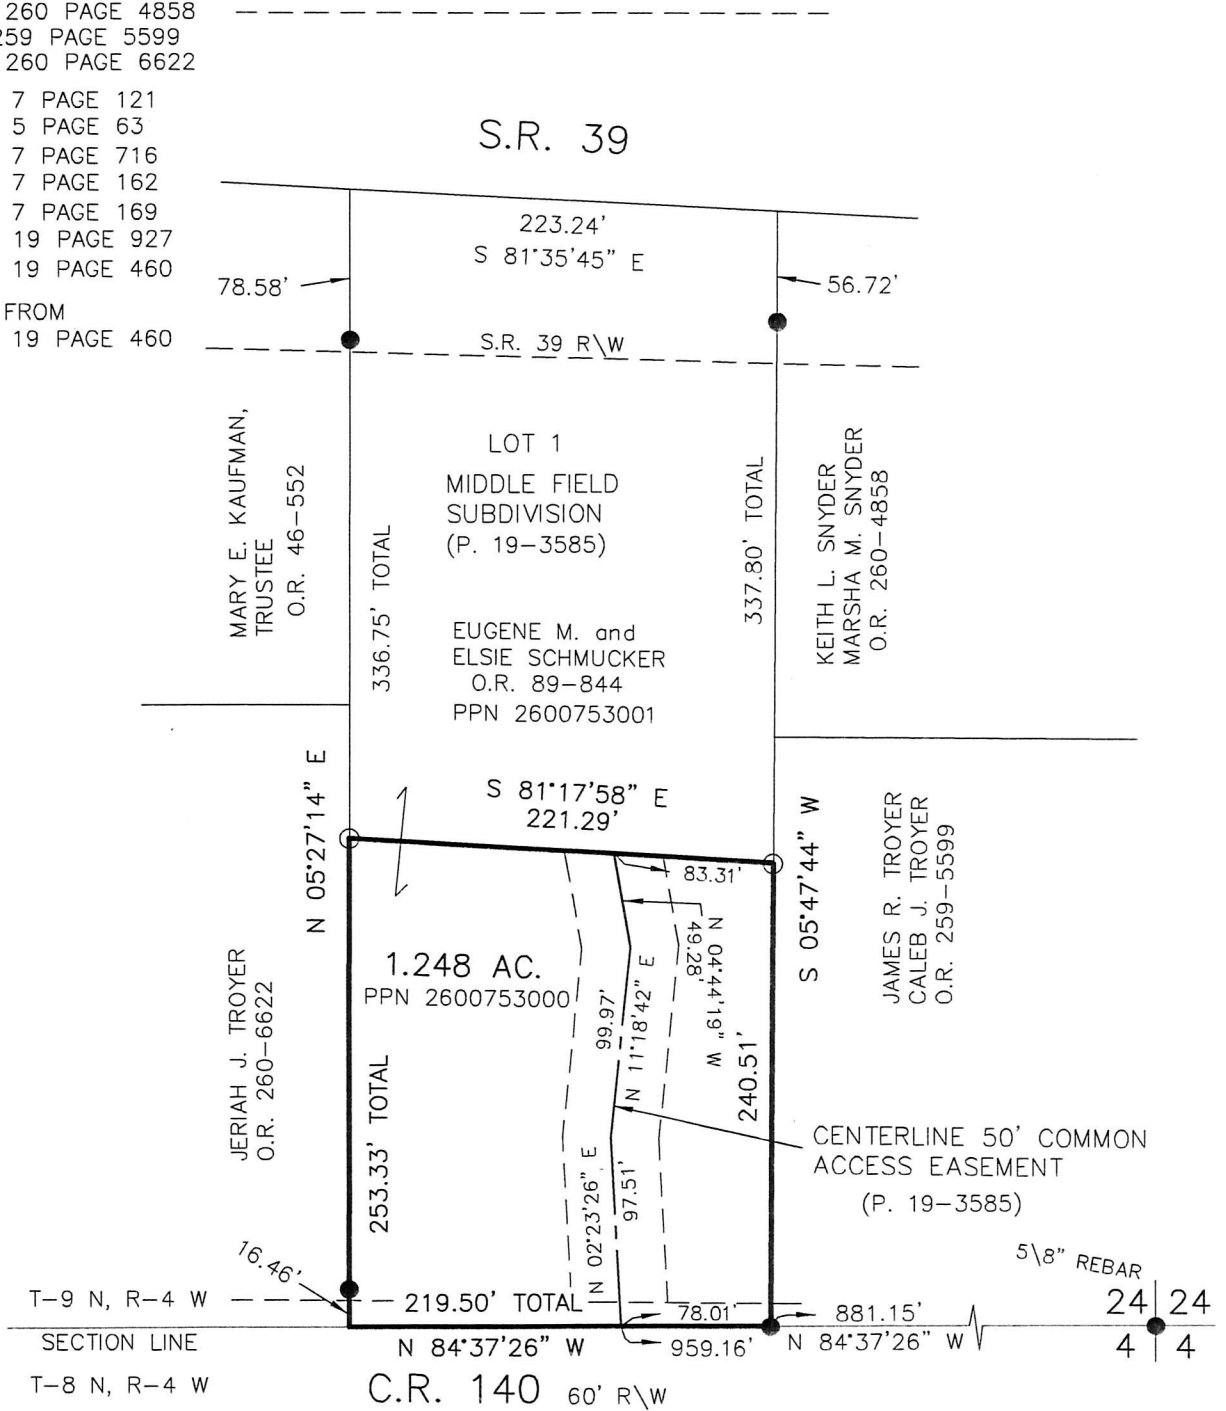

I CERTIFY THIS SURVEY TO BE CORRECT TO THE BEST OF MY KNOWLEDGE.

Donald C. Baker

DONALD C. BAKER P.S. 6938

DATE: OCTOBER 10, 2018

FDB\VJD

FILE NAME: WORK4\S-397A18

APPROVED FOR TRANSFER ONLY
 NO SUBDIVISION PLAT REQUIRED

(O.R.C. 711.001 & 711.131)
 Lot(s) not for building unless
 approved by Board of Health.



HOLMES CO. PLANNING COMMISSION

By: *[Signature]* Date: 10/31/18

BAKER SURVEYING, LLC
 138 N. CLAY STREET
 MILLERSBURG, OHIO 44654
 PH. 330-674-4788
 FAX 330-674-6027

PLAT APPROVED

10/29/2018