

WALNUT CREEK TOWNSHIP
 N.W. QTR. SECTION 4
 N.E. QTR. SECTION 5
 T-9 N; R-4 W
 HOLMES COUNTY, OHIO

SURVEYED FOR: ROMAN MILLER



SCALE: 1"=200'

- 5/8" REBAR FOUND UNLESS OTHERWISE NOTED
- 5/8" REBAR SET WITH I.D. CAP I.D. CAP MARKED "BAKER 6938"

REFERENCES



- O.R. VOL. 263 PAGE 7070
 - O.R. VOL. 238 PAGE 2984
 - O.R. VOL. 238 PAGE 2995
 - PLAT VOL. 19 PAGE 1352
 - PLAT VOL. 19 PAGE 1864
 - PLAT VOL. 19 PAGE 2152
 - PLAT VOL. 14 PAGE 117
- BEARINGS FROM
 PLAT VOL. 19 PAGE 2152



I CERTIFY THIS SURVEY TO BE CORRECT TO THE BEST OF MY KNOWLEDGE.

Donald C. Baker
 DONALD C. BAKER P.S. 6938
 DATE: AUG. 29, 2018
 FDB\BJM
 FILE NAME: WORK4\S-474-18

APPROVED FOR TRANSFER ONLY
 NO SUBDIVISION PLAT REQUIRED
 (O.R.C. 711.001 & 711.13)
 Lot(s) not for building unless approved by Board of Health.
 HOLMES CO. PLANNING COMMISSION
 By: *[Signature]* Date: 10/10/2018

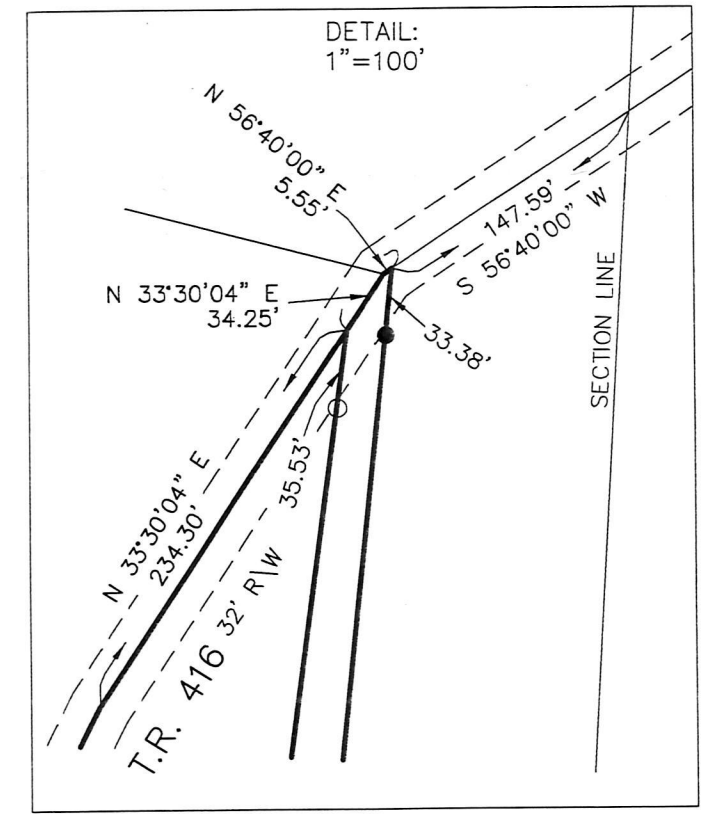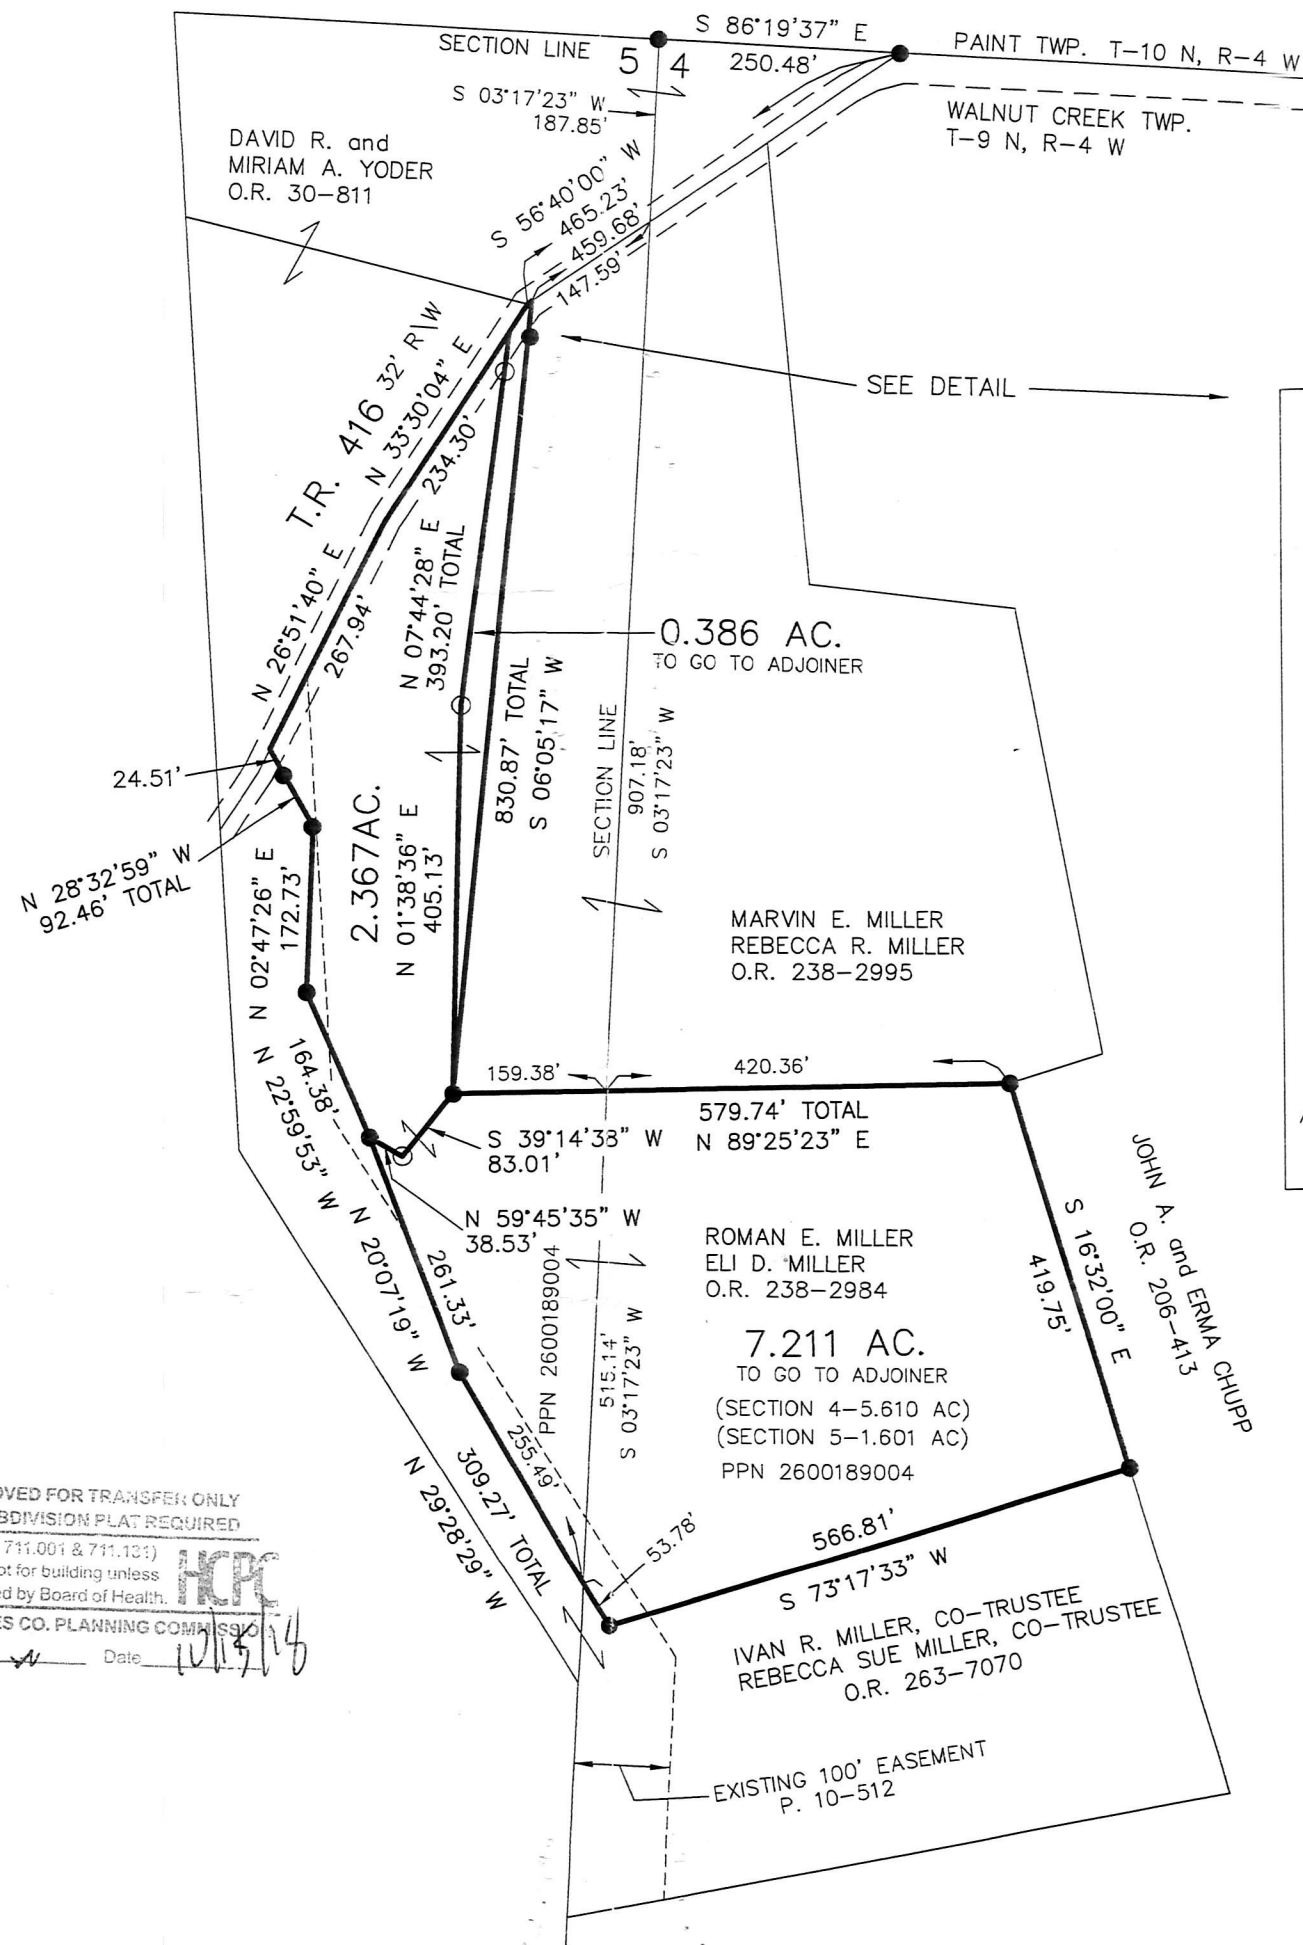

201800113725
 B: 19 P: 3606
 FILED FOR RECORD IN
 HOLMES COUNTY, OH
 ANITA HALL, COUNTY RECORDER
 11/26/2018 01:34 PM
 SMALL PLAT . 40.00
 PAGES: 1
 ORV 266 PGS 241, 245

BAKER SURVEYING, LLC
 138 N. CLAY STREET
 MILLERSBURG, OHIO 44654
 PH. 330-674-4788
 FAX 330-674-6027

PLAT APPROVED
 10/10/2018