



- 5/8" REBAR FOUND UNLESS OTHERWISE NOTED
- 5/8" REBAR SET WITH I.D. CAP I.D. CAP MARKED "BAKER 6938"

REFERENCES


DEED VOL. 269 PAGE 772  
 DEED VOL. 269 PAGE 772  
 O.R. VOL. 249 PAGE 5827  
 O.R. VOL. 228 PAGE 1927  
 O.R. VOL. 211 PAGE 3233  
 O.R. VOL. 102 PAGE 255  
 PLAT VOL. 3 PAGE 96  
 PLAT VOL. 3 PAGE 48  
 PLAT VOL. 8 PAGE 457  
 PLAT VOL. 12 PAGE 234  
 PLAT VOL. 19 PAGE 1909  
 PLAT VOL. 19 PAGE 567  
 PLAT VOL. 14 PAGE 885  
 PLAT VOL. 12 PAGE 150  
 BEARINGS FROM  
 O.R. VOL. 254 PAGE 684

201800113730  
 B: 19 P: 3607  
 FILED FOR RECORD IN  
 HOLMES COUNTY, OH  
 ANITA HALL, COUNTY RECORDER  
 11/27/2018 10:12 AM  
 SMALL PLAT . 40.00  
 PAGES: 1

ORV 266 Pg 265

VILLAGE OF GLENMONT  
 RICHLAND TOWNSHIP  
 N.W. QTR. SECTION 1  
 T-8 N; R-9 W  
 HOLMES COUNTY, OHIO

SURVEYED FOR: LARRY DIAL

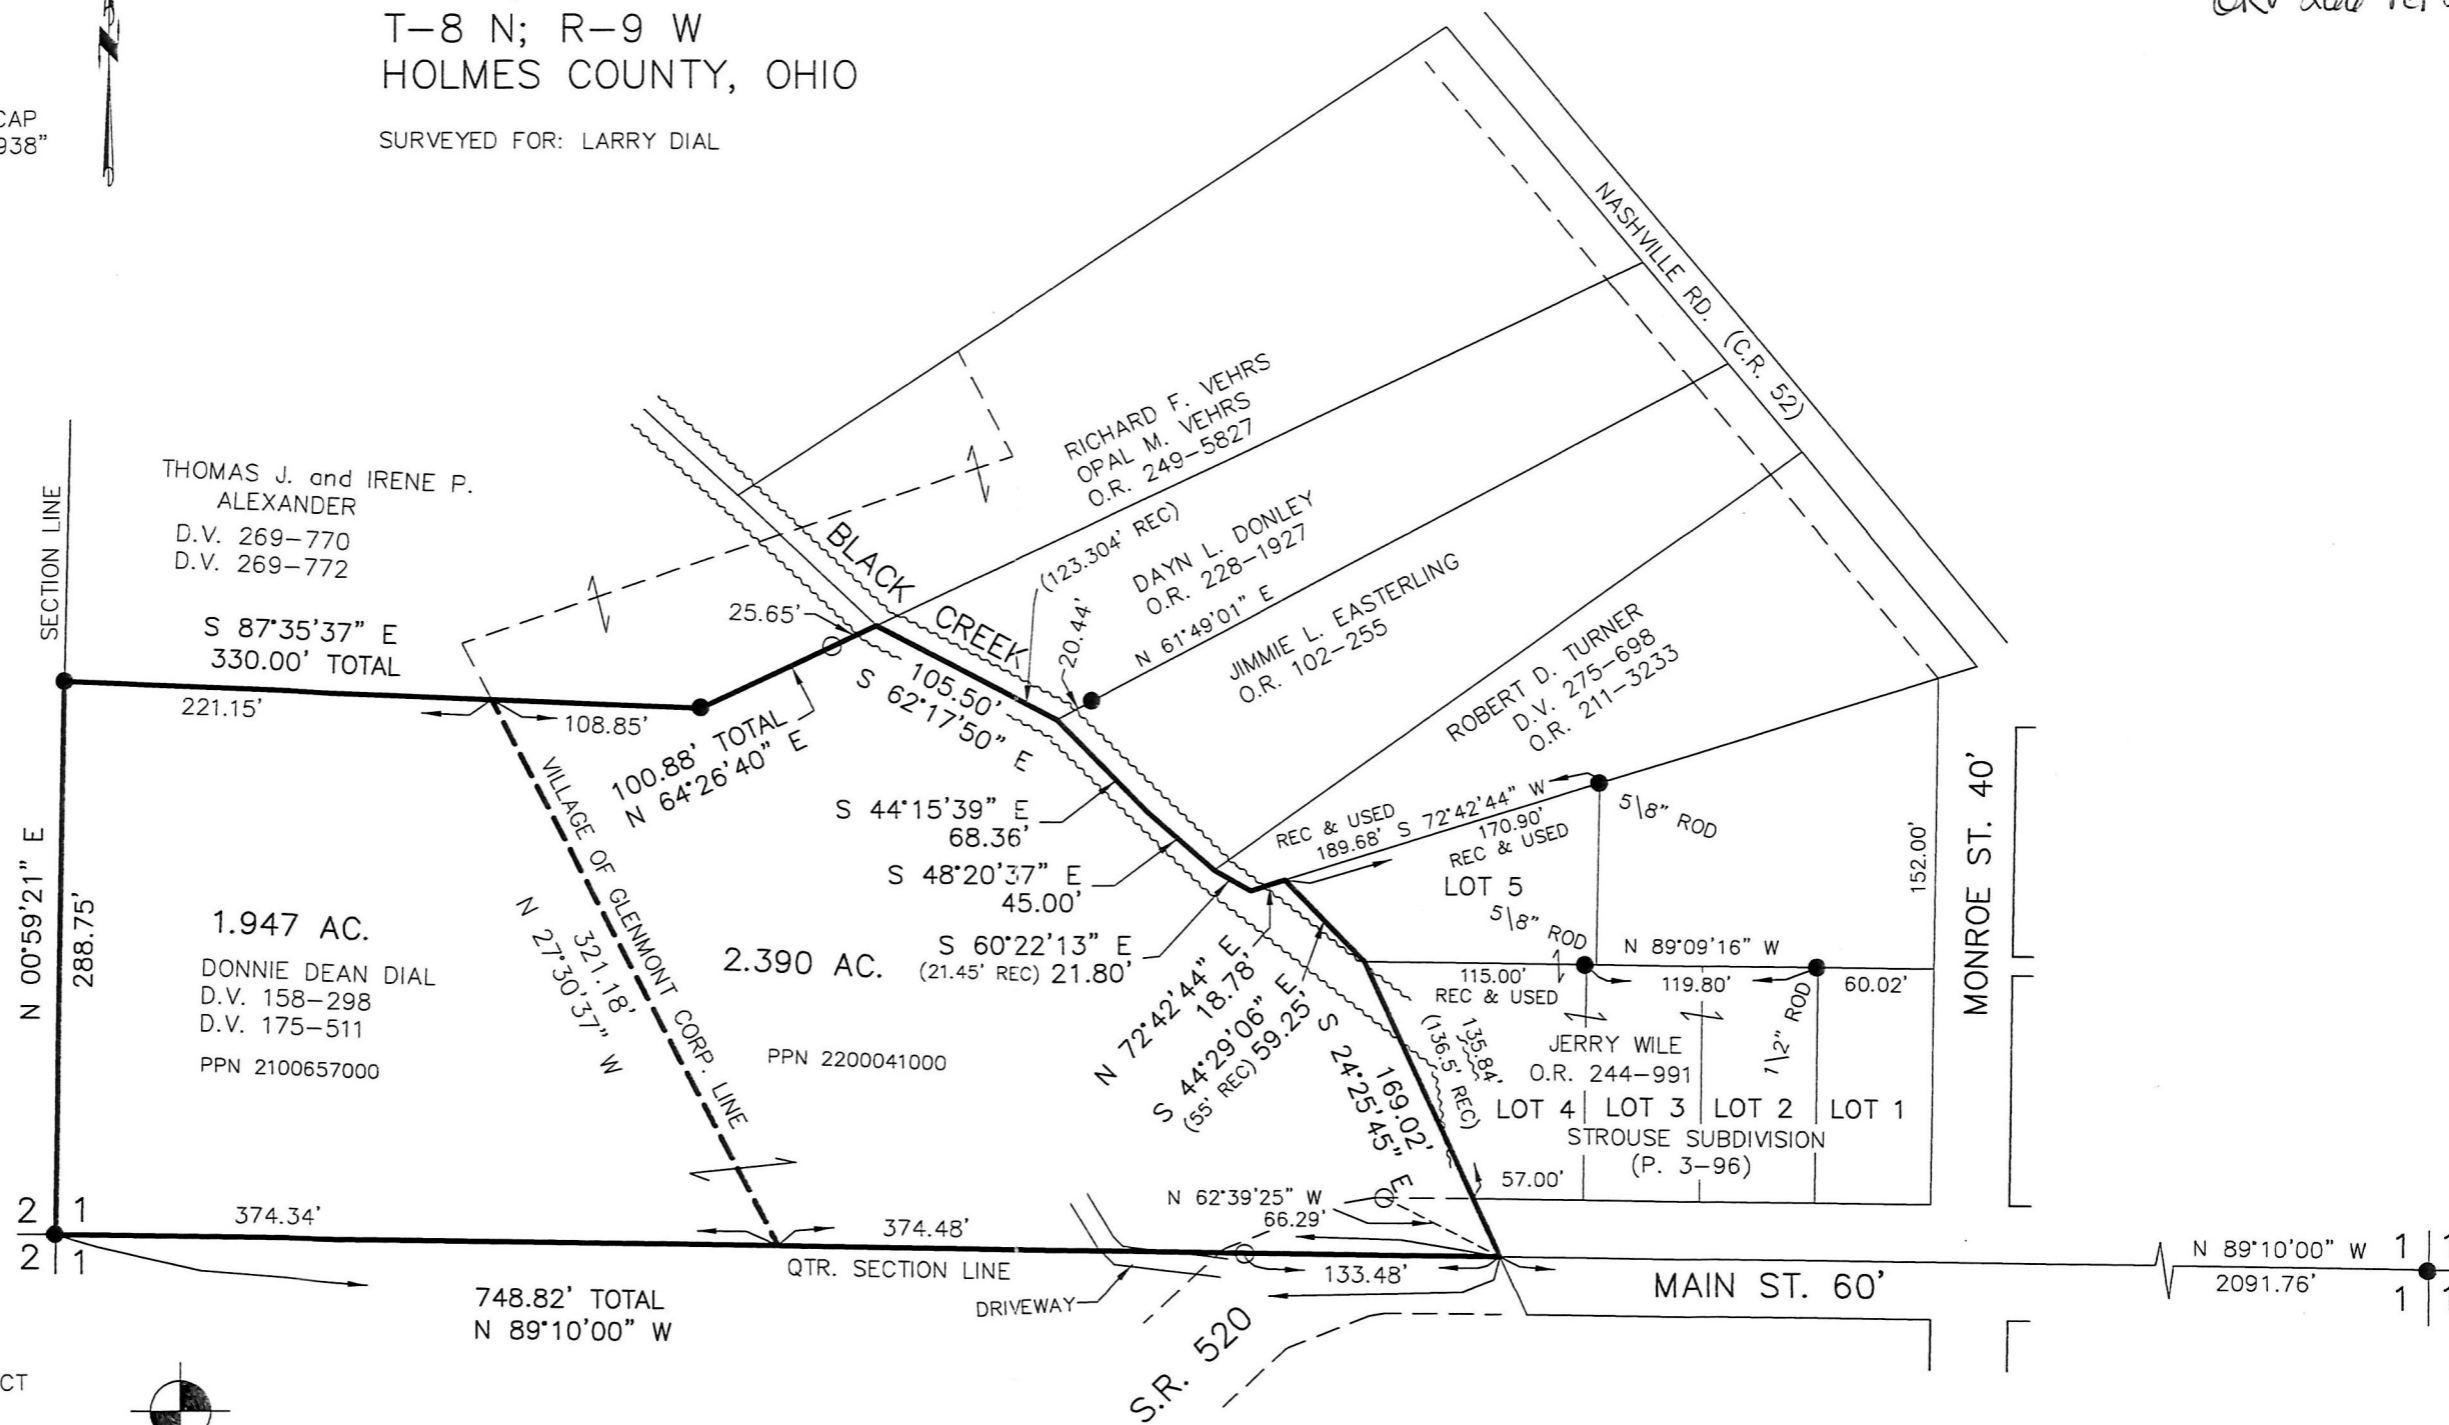

I CERTIFY THIS SURVEY TO BE CORRECT TO THE BEST OF MY KNOWLEDGE.

*Donald C. Baker*  
 DONALD C. BAKER P.S. 6938  
 DATE: AUG. 7, 2018  
 FDB\VJD  
 FILE NAME: WORK4\S-428-18

BAKER SURVEYING, LLC  
 138 N. CLAY STREET  
 MILLERSBURG, OHIO 44654  
 PH. 330-674-4788  
 FAX 330-674-6027

APPROVED FOR TRANSFER ONLY  
 NO SUBDIVISION PLAT REQUIRED  
 (O.R.C. 711.001 & 711.131)  
 Lot(s) not for building unless approved by Board of Health.  
 HOLMES CO. PLANNING COMMISSION  
 By *[Signature]* Date 11/20/18

PLAT APPROVED  
 11/16/2018