


**PARKVIEW HEIGHTS SUBDIVISION
REPLAT NO. 1
REPLAT OF
PARKVIEW HEIGHTS SUBDIVISION BEING A REPLAT OF LOT 7 (P.17-643)
LOTS 8, 9 & 10**

201800113854
B: 19 P: 3614
FILED FOR RECORD IN
HOLMES COUNTY, OH
ANITA HALL, COUNTY RECORDER
12/04/2018 12:03 PM
PLAT MED. 43.20
PAGES: 1

DRV 266 PGS 869,
871,
873 +
875

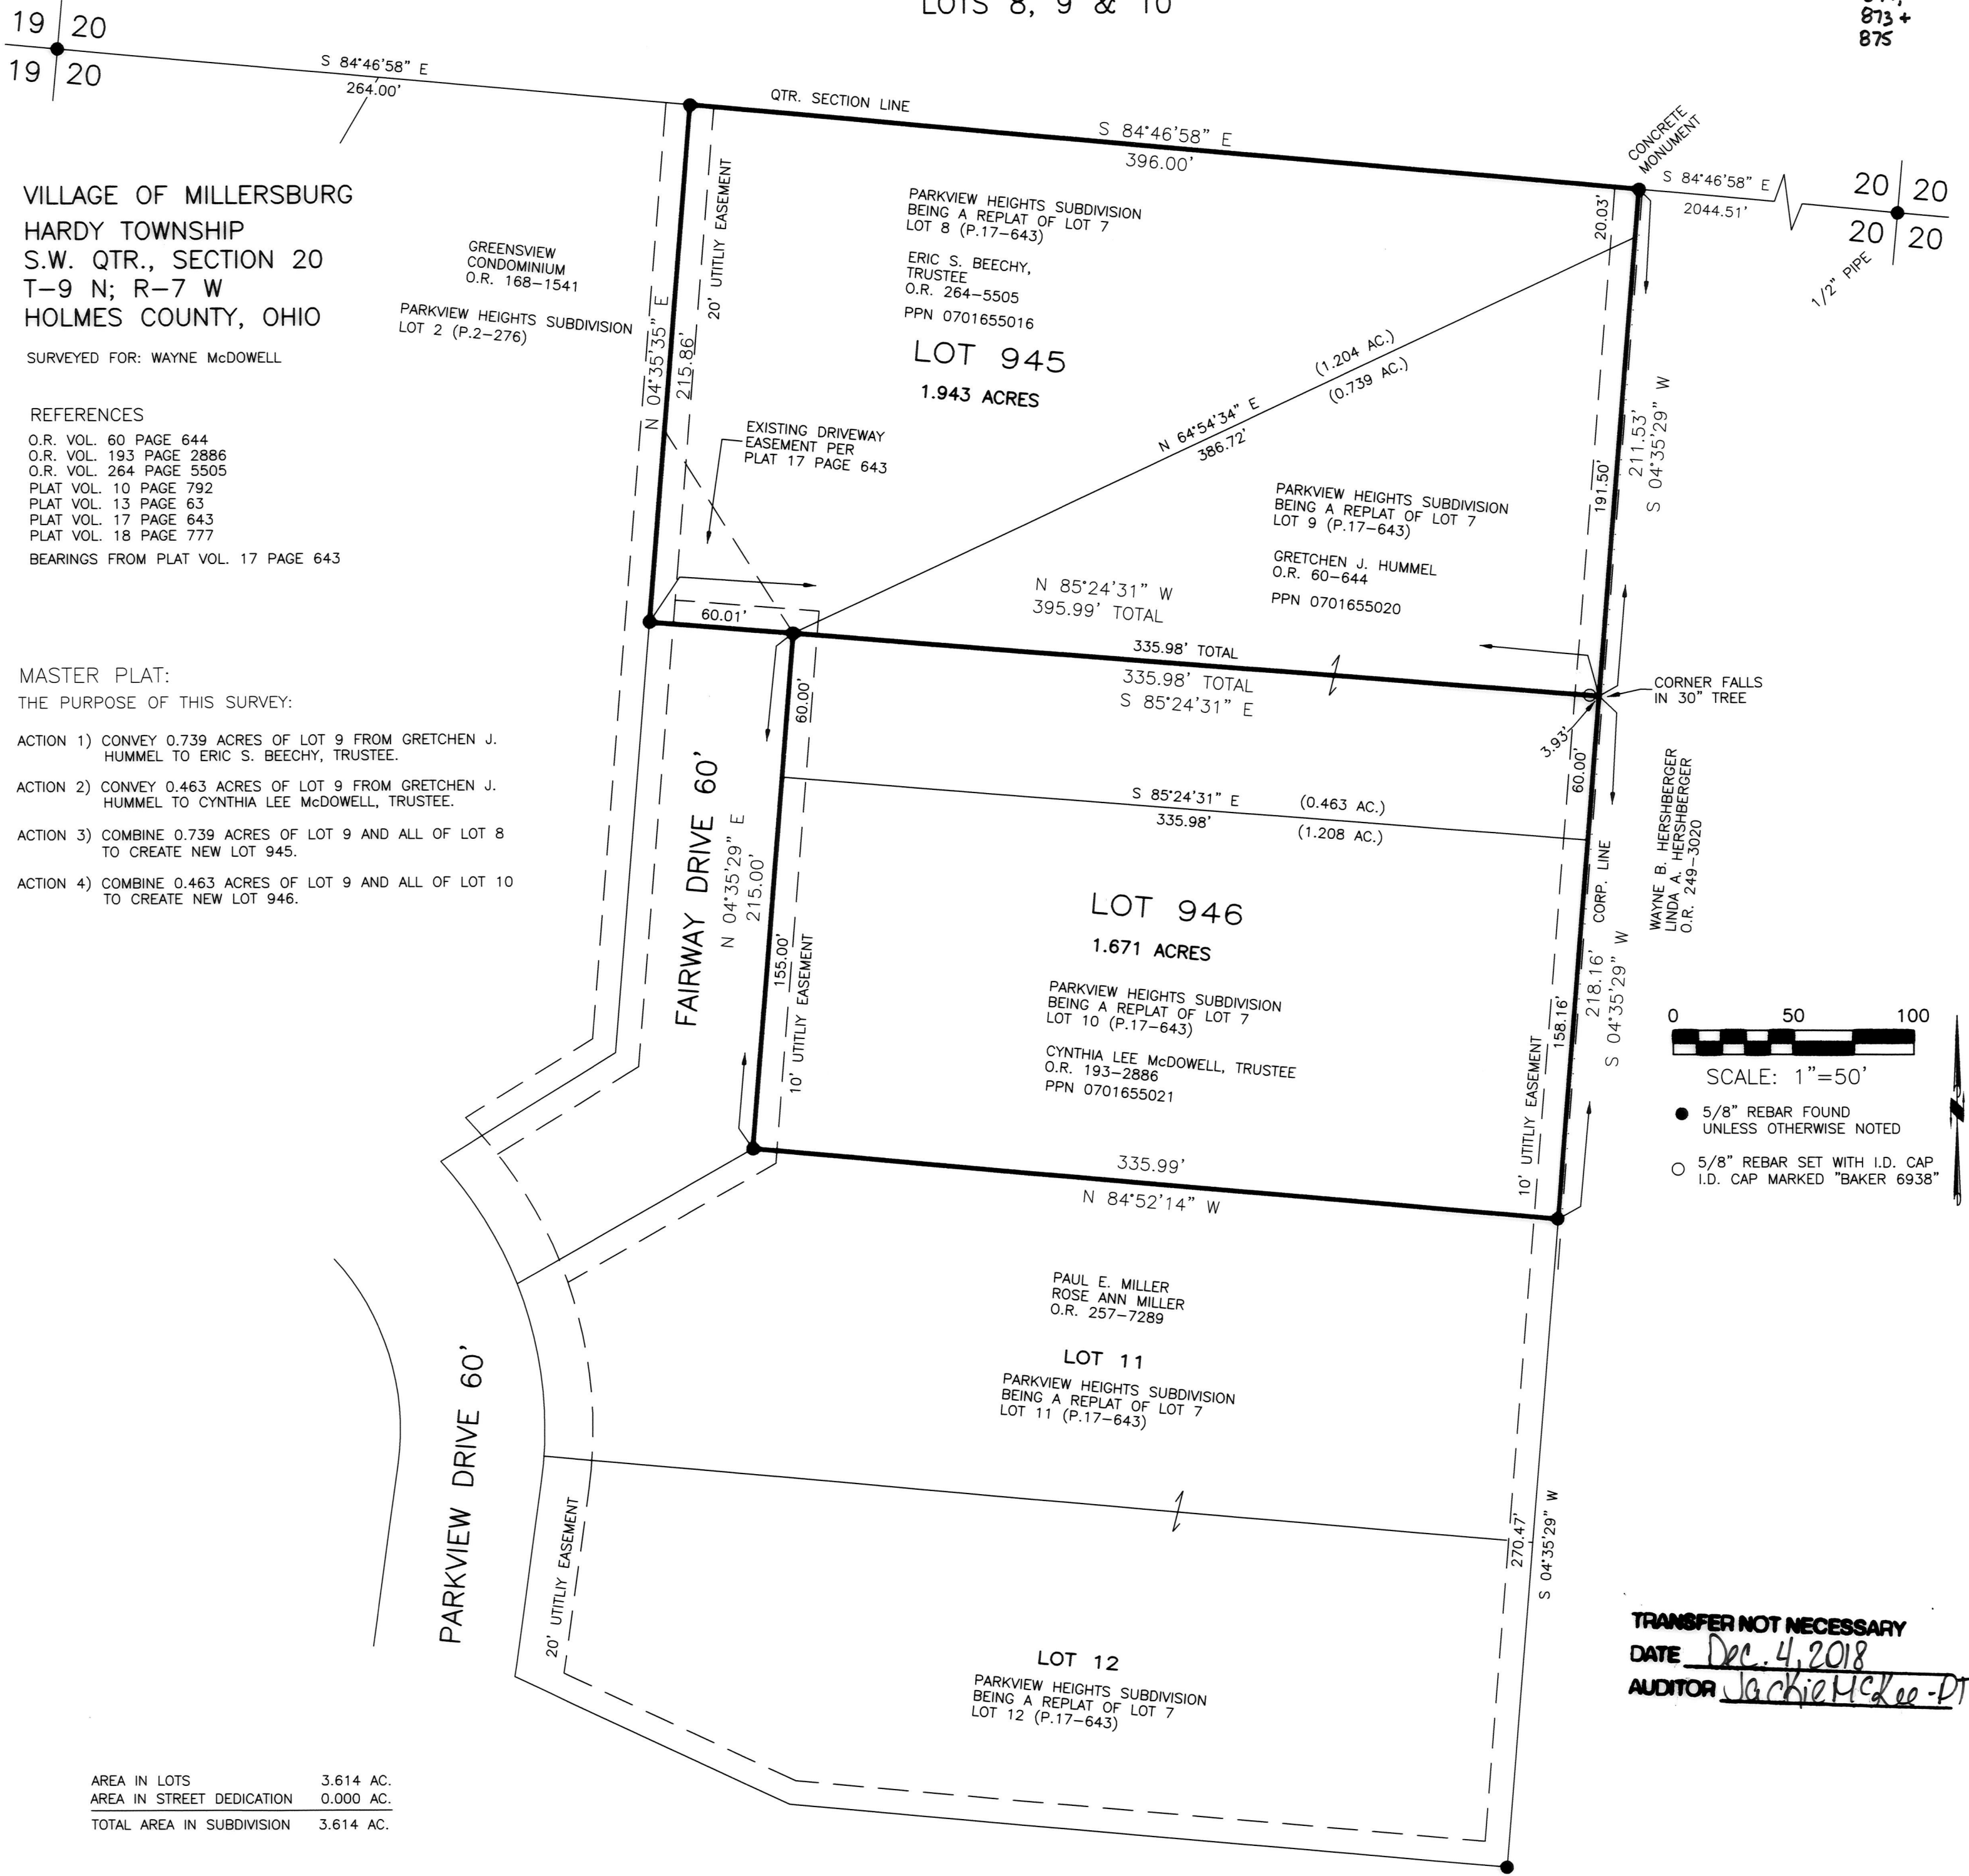


VILLAGE OF MILLERSBURG
HARDY TOWNSHIP
S.W. QTR., SECTION 20
T-9 N; R-7 W
HOLMES COUNTY, OHIO
SURVEYED FOR: WAYNE McDOWELL

- REFERENCES
O.R. VOL. 60 PAGE 644
O.R. VOL. 193 PAGE 2886
O.R. VOL. 264 PAGE 5505
PLAT VOL. 10 PAGE 792
PLAT VOL. 13 PAGE 63
PLAT VOL. 17 PAGE 643
PLAT VOL. 18 PAGE 777
BEARINGS FROM PLAT VOL. 17 PAGE 643

- MASTER PLAT:
THE PURPOSE OF THIS SURVEY:
ACTION 1) CONVEY 0.739 ACRES OF LOT 9 FROM GRETCHEN J. HUMMEL TO ERIC S. BEECHY, TRUSTEE.
ACTION 2) CONVEY 0.463 ACRES OF LOT 9 FROM GRETCHEN J. HUMMEL TO CYNTHIA LEE McDOWELL, TRUSTEE.
ACTION 3) COMBINE 0.739 ACRES OF LOT 9 AND ALL OF LOT 8 TO CREATE NEW LOT 945.
ACTION 4) COMBINE 0.463 ACRES OF LOT 9 AND ALL OF LOT 10 TO CREATE NEW LOT 946.

AREA IN LOTS	3.614 AC.
AREA IN STREET DEDICATION	0.000 AC.
TOTAL AREA IN SUBDIVISION	3.614 AC.

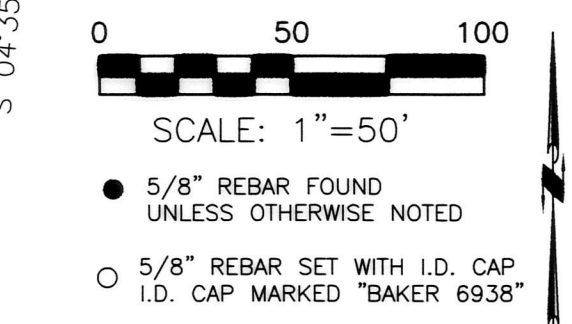

TRANSFER NOT NECESSARY
DATE Dec. 4, 2018
AUDITOR Jackie McKee-DT

Sign in BLACK ink only. Print name under all signatures.
Know all men by these presents that we, the undersigned, Owners of the land shown on this Plat have caused the same to be surveyed and replatted as shown and do hereby acknowledge the same to be our free act and deed.
Witness our hands this 16th day of November, 2018.
Owners:
Cynthia Lee McDowell
Cynthia Lee McDowell, Trustee
Eric S. Beechy
Eric S. Beechy, Trustee
Gretchen J. Hummel
Gretchen J. Hummel

Certificate of approval for Recording:
I hereby certify the subdivision shown hereon complies with the subdivision regulations of the Village of Millersburg, Ohio and that this plat is approved for recording in the offices of the County Recorder.
This 20 day of SEPTEMBER, 2018.
[Signature]
President Millersburg Planning Commission



I CERTIFY THIS SURVEY TO BE CORRECT TO THE BEST OF MY KNOWLEDGE.
[Signature]
AARON L. GERBER P.S. 8379
DATE: AUGUST 7, 2018
ALG\VD\ADC
FILE NAME: WORK5\S-228-18\ALG

Before me, a Notary Public in and for said county and state, personally appeared the above named Owners, who acknowledged that they did sign the foregoing plat and that the same was their own free act and deed.
Signed and sealed this 16th day of November, 2018.
[Signature]
Notary Public

Approved by the Village of Millersburg, Ohio.
This 20 day of SEPTEMBER, 2018.

BETHANY LOGAN
Notary Public, State of Ohio
My Commission Expires
September 30, 2022

BAKER SURVEYING, LLC
138 N. CLAY STREET
MILLERSBURG, OHIO 44654
PH. 330-674-4788
FAX 330-674-6027
EMAIL: bakersurveying@gmail.com