


ORV 266 PG.1038



WALNUT CREEK TOWNSHIP
 3RD. QTR., LOT 4
 T-9 N; R-5 W

BERLIN TOWNSHIP
 3RD. QTR., LOT 13
 T-9 N; R-5 W
 HOLMES COUNTY, OHIO

SURVEYED FOR: ALLEN MILLER

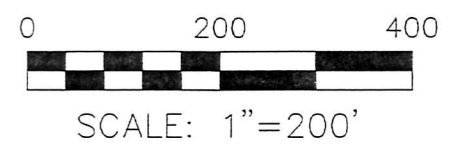

- STONE FOUND
- 5/8" REBAR FOUND UNLESS OTHERWISE NOTED
- 5/8" REBAR SET WITH I.D. CAP I.D. CAP MARKED "BAKER 6938"

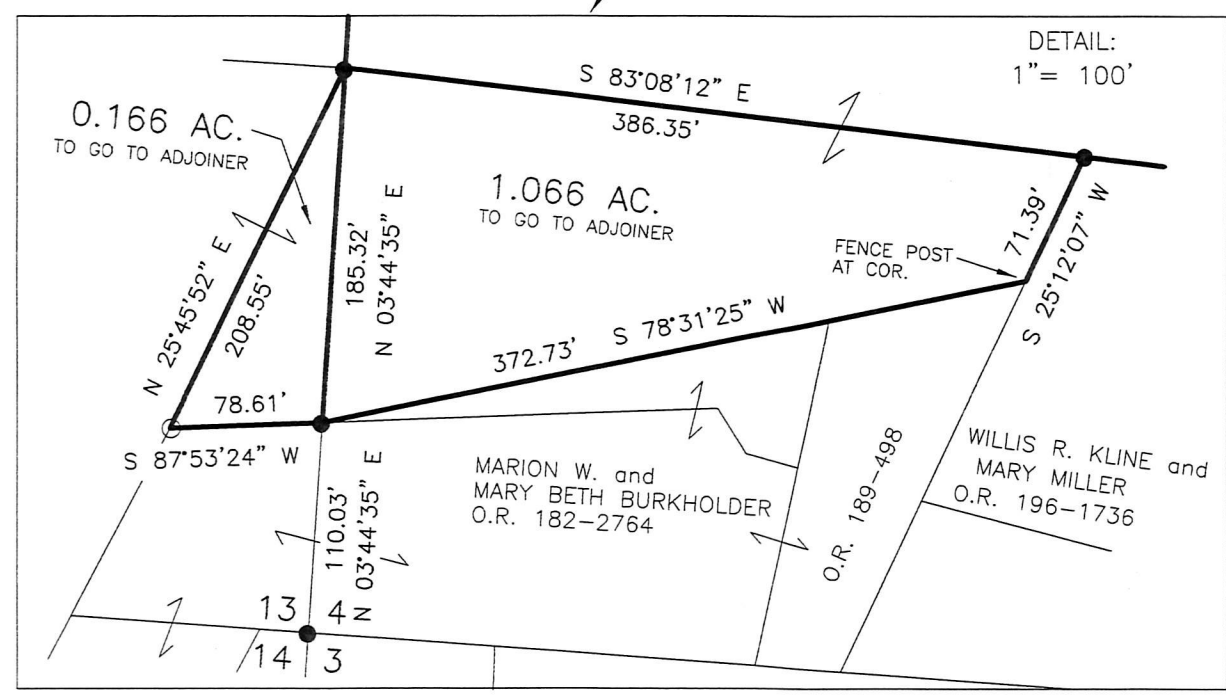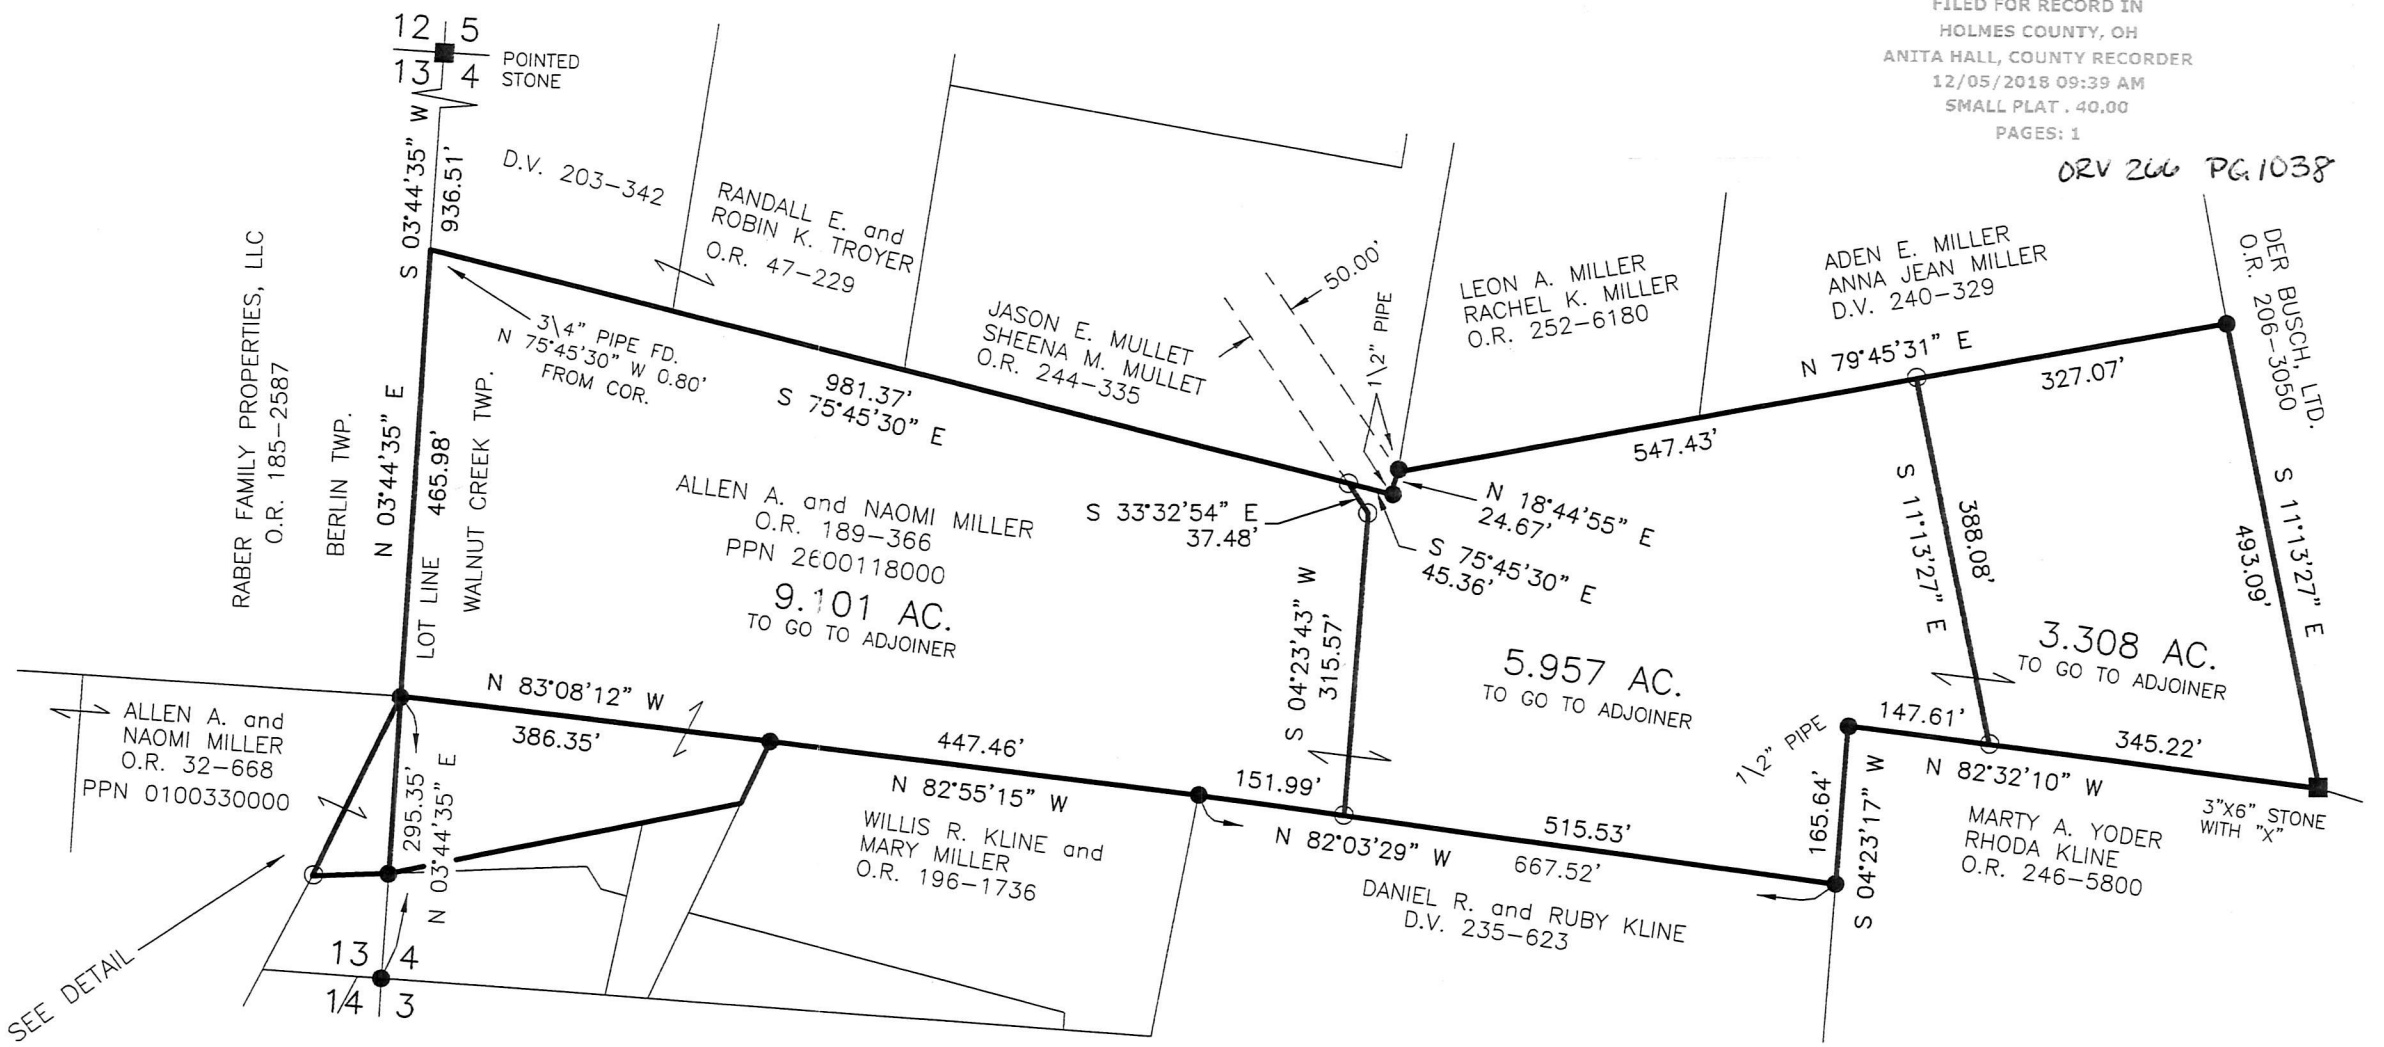

- REFERENCES
- DEED VOL. 240 PAGE 329
 - O.R. VOL. 32 PAGE 668
 - O.R. VOL. 189 PAGE 366
 - PLAT VOL. 19 PAGE 2755
 - PLAT VOL. 11 PAGE 149
 - PLAT VOL. 19 PAGE 608
 - PLAT VOL. 17 PAGE 390
 - PLAT VOL. 19 PAGE 581
 - PLAT VOL. 17 PAGE 642
 - PLAT VOL. 12 PAGE 228
 - PLAT VOL. 19 PAGE 444
- BEARINGS FROM
 PLAT VOL. 19 PAGE 2755



APPROVED FOR TRANSFER ONLY
 NO SUBDIVISION PLAT REQUIRED
 (O.R.C. 711.001 & 711.131)
 Lot(s) not for building unless approved by Board of Health.
 HOLMES CO. PLANNING COMMISSION
 By: *[Signature]* Date: 11/21/18

BAKER SURVEYING, LLC
 138 N. CLAY STREET
 MILLERSBURG, OHIO 44654
 PH. 330-674-4788
 FAX 330-674-6027
 EMAIL: bakersurveying@gmail.com

I CERTIFY THIS SURVEY TO BE CORRECT TO THE BEST OF MY KNOWLEDGE.
[Signature]
 AARON L. GERBER P.S. 8379
 ALG\BJM
 FILE NAME: WORK5\S-546-18\ 612-18
 DATE: OCT. 19, 2018
 REVISED: NOV. 13, 2018

PLAT APPROVED
 11/21/2018