


SALT CREEK TOWNSHIP
 S.E. QTR. SECTION 2
 N.E. QTR. FRACTIONAL
 SECTION 11
 T-14 N; R-12 W
 HOLMES COUNTY, OHIO


SURVEYED FOR: TEKTON ENGINEERING

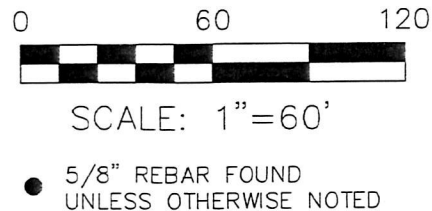

YODER FAMILY HOLDINGS, LLC
 O.R. 252-6603

201800114012
 B: 19 P: 3623
 FILED FOR RECORD IN
 HOLMES COUNTY, OH
 ANITA HALL, COUNTY RECORDER
 12/13/2018 03:03 PM
 SMALL PLAT . 40.00
 PAGES: 1

ORV 266 PG 1749, 1752

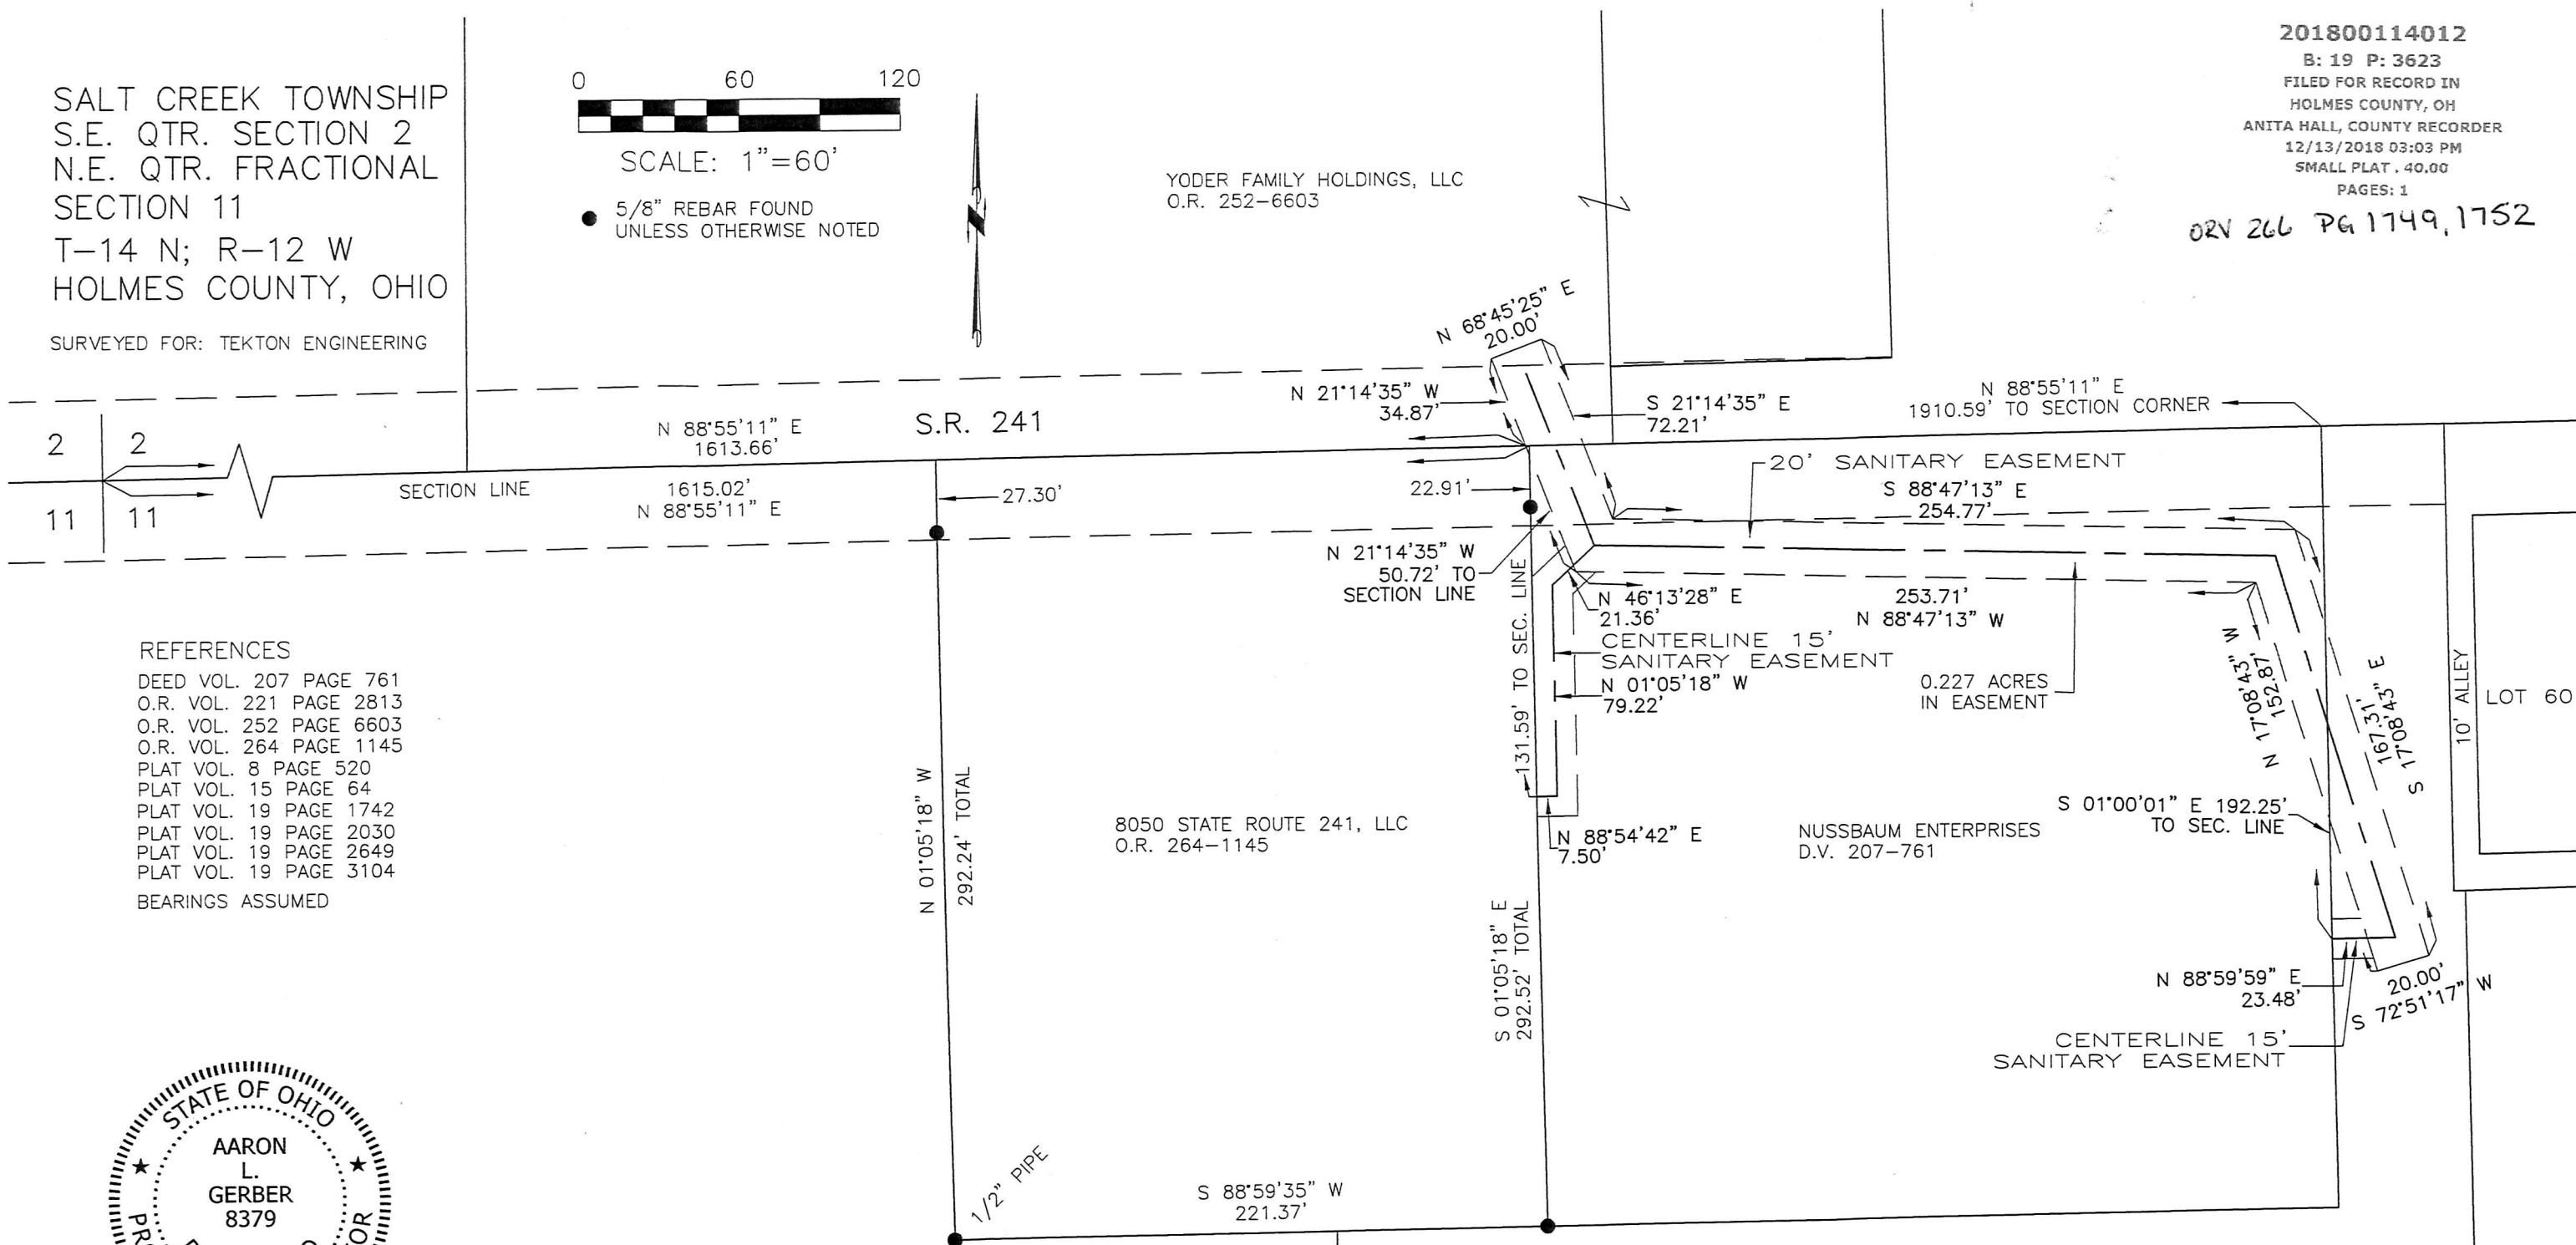

REFERENCES


- DEED VOL. 207 PAGE 761
 - O.R. VOL. 221 PAGE 2813
 - O.R. VOL. 252 PAGE 6603
 - O.R. VOL. 264 PAGE 1145
 - PLAT VOL. 8 PAGE 520
 - PLAT VOL. 15 PAGE 64
 - PLAT VOL. 19 PAGE 1742
 - PLAT VOL. 19 PAGE 2030
 - PLAT VOL. 19 PAGE 2649
 - PLAT VOL. 19 PAGE 3104
- BEARINGS ASSUMED



I CERTIFY THIS SURVEY TO BE CORRECT
 TO THE BEST OF MY KNOWLEDGE.

ALG
 AARON L. GERBER P.S. 8379
 DATE: SEPTEMBER 6, 2018
 ALG
 FILE NAME: WORK5\S-464A18\ALG

STCC OHIO INVESTMENTS, LTD.
 O.R. 221-2813

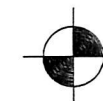

BAKER SURVEYING, LLC
 138 N. CLAY STREET
 MILLERSBURG, OHIO 44654
 PH. 330-674-4788
 FAX 330-674-6027
 EMAIL: bakersurveying@gmail.com

PLAT APPROVED

12/13/2018