

HARDY TOWNSHIP
 1ST. QTR., LOT 7
 T-9 N; R-7 W
 HOLMES COUNTY OHIO


SURVEYED FOR: 4-DAWN ENTERPRISES, LLC

REFERENCES

DEED VOL. 205 PAGE 819
 O.R. VOL. 205 PAGE 1354
 O.R. VOL. 216 PAGE 1421
 PLAT VOL. 10 PAGE 262
 PLAT VOL. 18 PAGE 627
 BEARINGS FROM PLAT VOL. 18 PAGE 627

201800114049
 B: 19 P: 3628
 FILED FOR RECORD IN
 HOLMES COUNTY, OH
 ANITA HALL, COUNTY RECORDER
 12/17/2018 10:56 AM
 SMALL PLAT, 40.00
 PAGES: 1

ORV 2/6/18 PG 1949

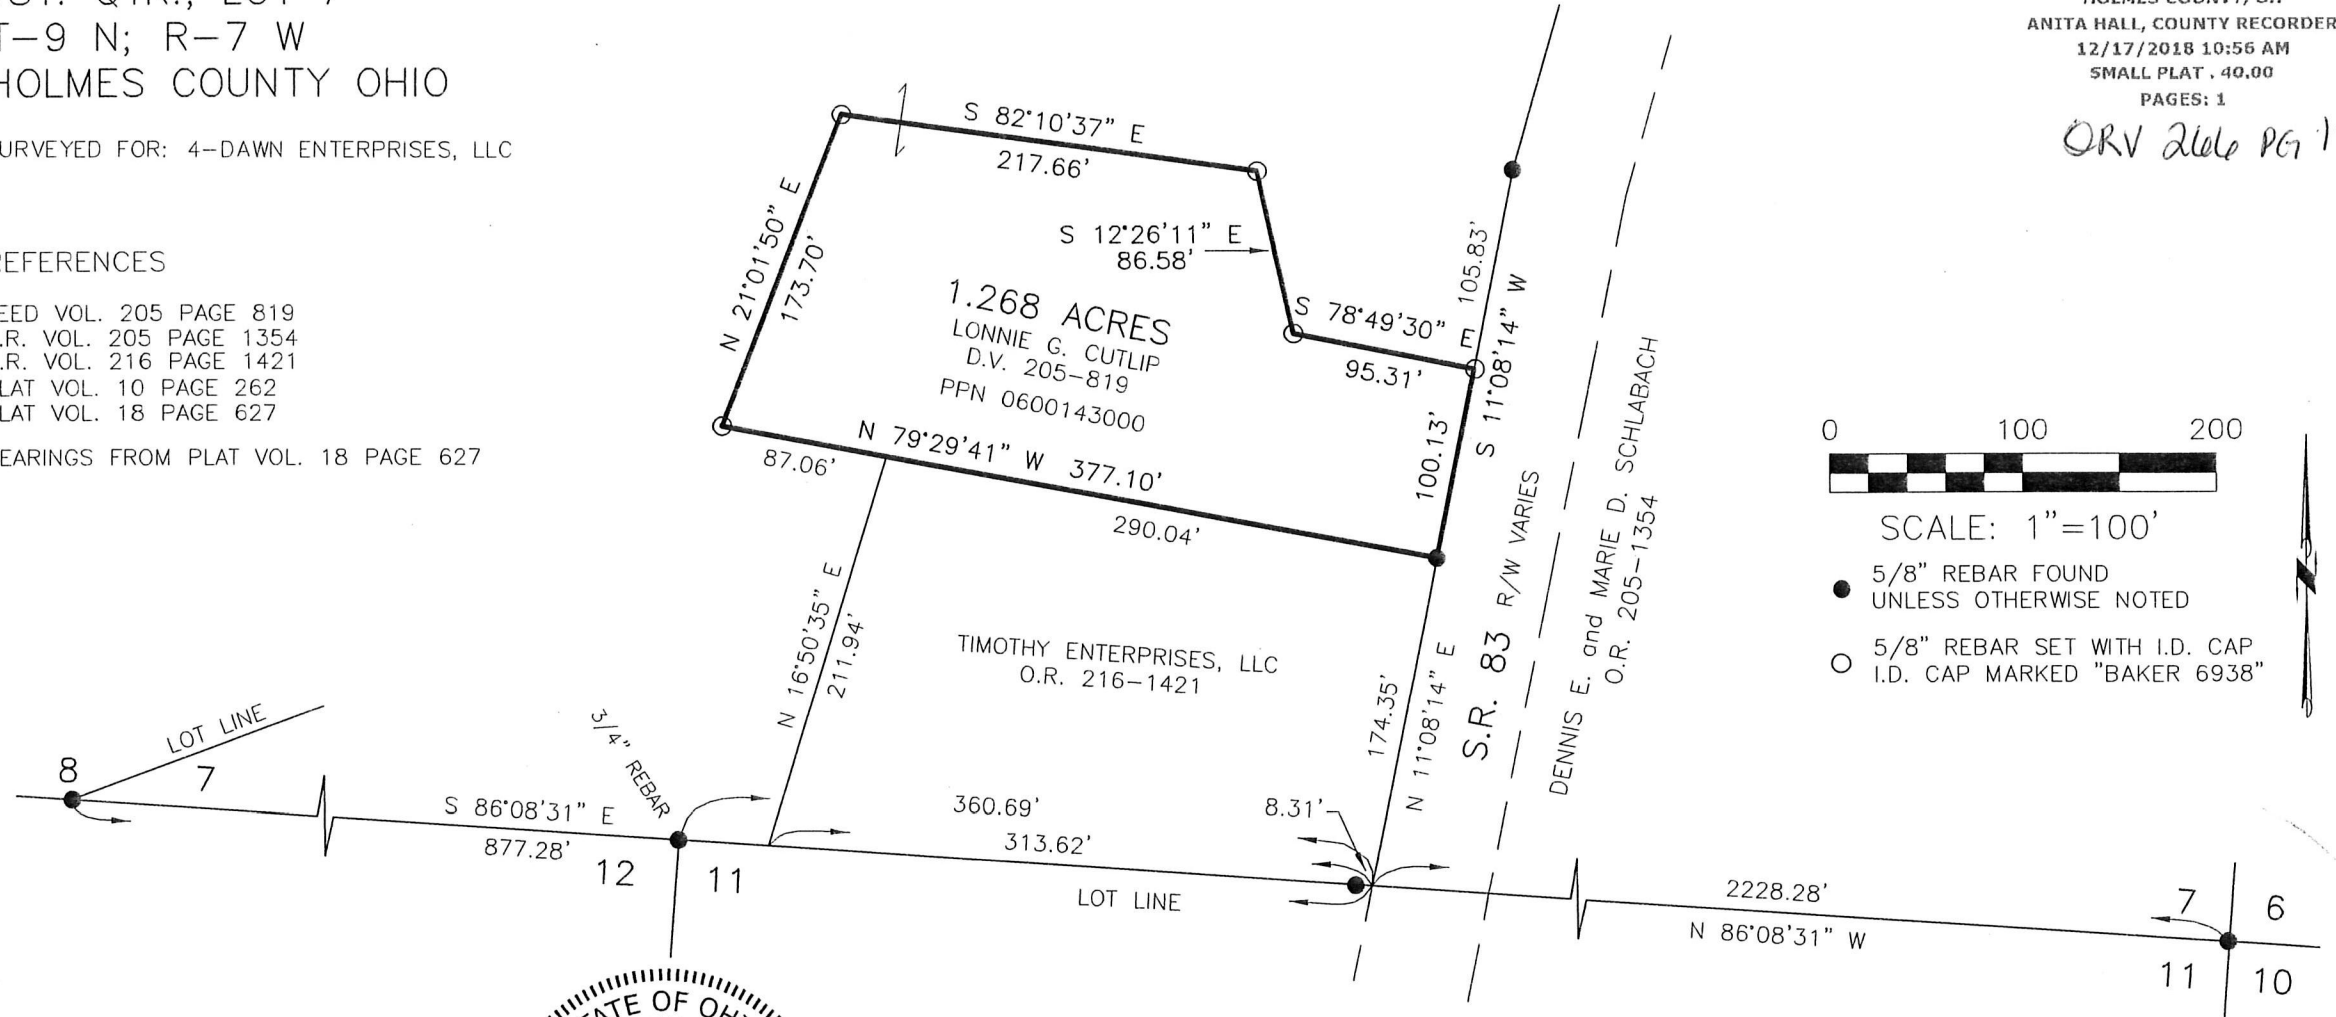

SCALE: 1"=100'

- 5/8" REBAR FOUND UNLESS OTHERWISE NOTED
- 5/8" REBAR SET WITH I.D. CAP. I.D. CAP MARKED "BAKER 6938"

I CERTIFY THIS SURVEY TO BE CORRECT TO THE BEST OF MY KNOWLEDGE.

A.L.G.
 AARON L. GERBER P.S. 8379

DATE: SEPTEMBER 26, 2018
 ALG\BJM
 FILE NAME: WORK5\S-501-18\ALG



FOR TRANSFER ONLY
 NO SUBDIVISION PLAT REQUIRED

(O.R.C. 711.001 & 711.131)

Lot(s) not for building unless

approved by Board of Health.

HOLMES CO. PLANNING COMMISSION

By: *W* Date: *10/18/18*



DONALD C. BAKER SURVEYING
 138 N. CLAY STREET
 MILLERSBURG, OHIO 44654
 PH. 330-674-4788
 FAX 330-674-6027

PLAT APPROVED

10/18/2018

