

BERLIN TOWNSHIP
 4TH. QTR., LOTS 2 & 3
 T-9 N; R-6 W
 HOLMES COUNTY, OHIO

SURVEYED FOR: ATTY. BLAIR BOWER

201800114293
 B: 19 P: 3642
 FILED FOR RECORD IN
 HOLMES COUNTY, OH
 ANITA HALL, COUNTY RECORDER
 12/31/2018 09:19 AM
 SMALL PLAT . 40.00
 PAGES: 1

OKV 266 PG 3091

REFERENCES

- O.R. VOL. 101 PAGE 7
- O.R. VOL. 104 PAGE 24
- O.R. VOL. 254 PAGE 7096
- O.R. VOL. 144 PAGE 810
- O.R. VOL. 200 PAGE 3179
- PLAT VOL. 18 PAGE 186
- PLAT VOL. 18 PAGE 187
- PLAT VOL. 19 PAGE 1183
- PLAT VOL. 19 PAGE 2940
- BEARINGS FROM
 PLAT VOL. 19 PAGE 1183

0 200 400



SCALE: 1"=200'

- P.K. NAIL FOUND
- 5/8" REBAR FOUND
 UNLESS OTHERWISE NOTED
- 5/8" REBAR SET WITH I.D. CAP
 I.D. CAP MARKED "BAKER 6938"

1ST. QTR.
 24 23
 4 3

LOT LINE
 N 03°49'20" E
 2051.43'
 618.13'
 4 3
 9 8

520.80'
 N 81°38'44" E


960.23'
 S 85°06'40" E

IVAN RAY MILLER, TRUSTEE
 O.R. 101-3
 JOE L. MILLER, TRUSTEE
 O.R. 101-7
 PN 0100421000

52.967 AC.

LOT 2 - 0.007 AC.
 LOT 3 - 52.960 AC.

N 85°20'03" W
 1982.02' TOTAL

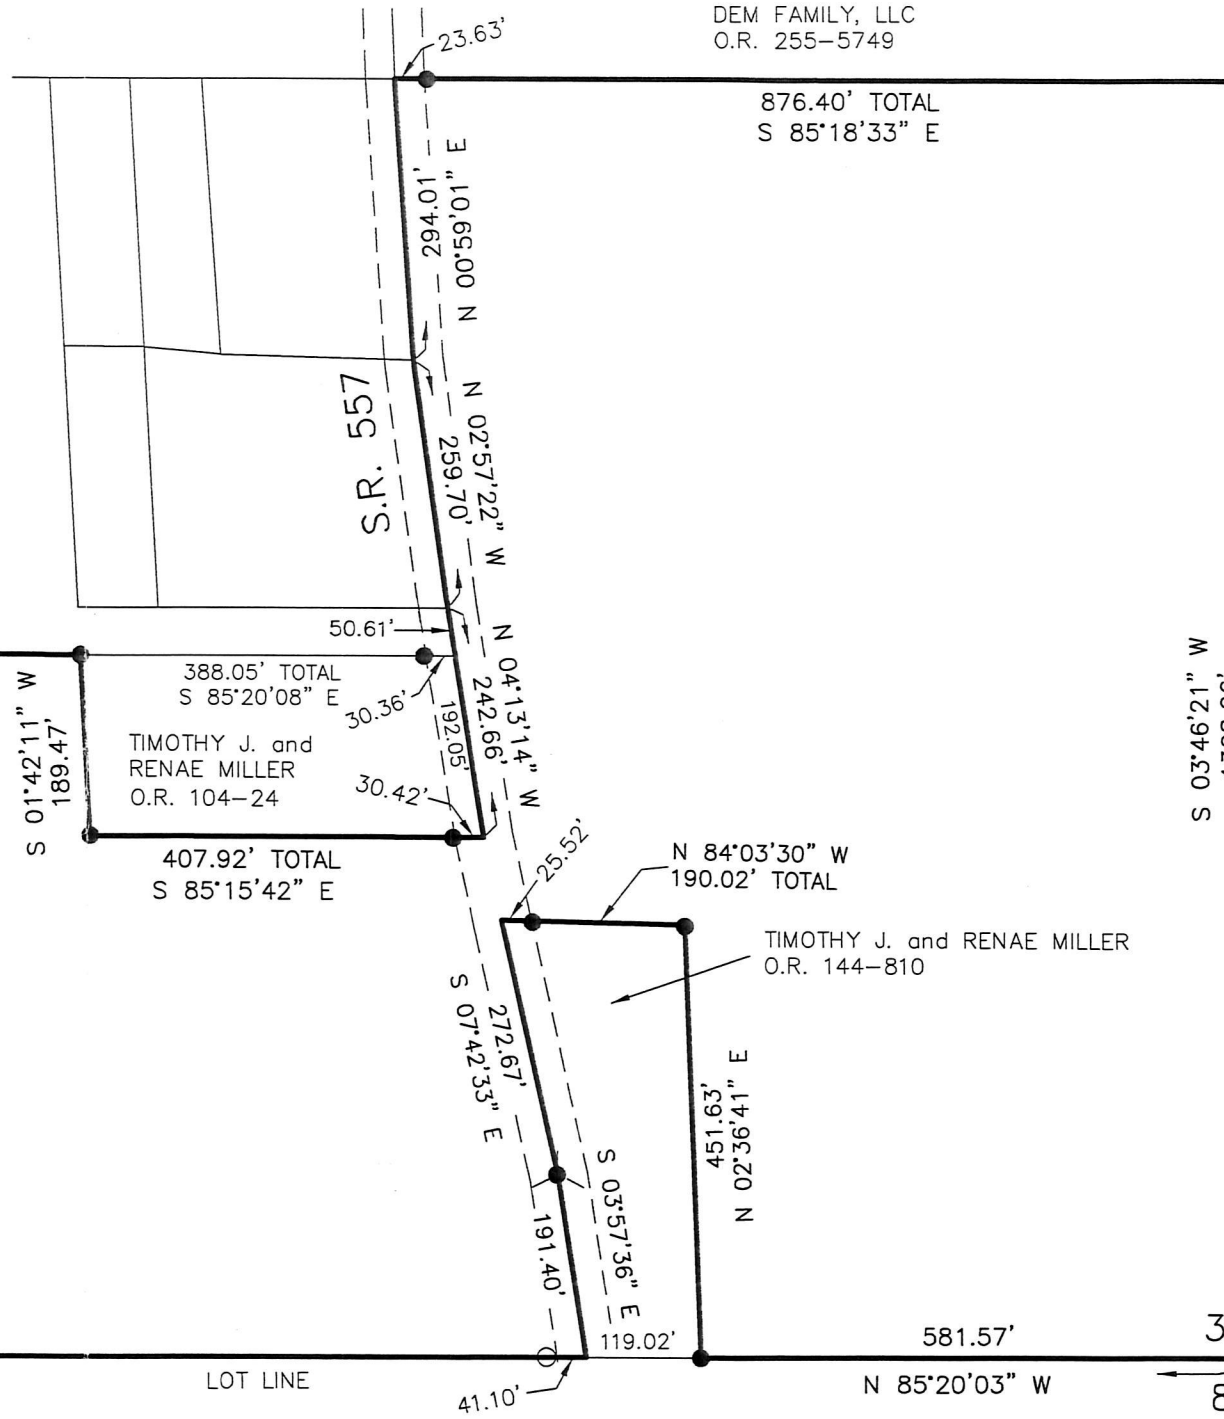

BEN B. MILLER, CO-TRUSTEE
 JOHN S. MILLER, CO-TRUSTEE
 O.R. 254-7106
 O.R. 254-7096

I CERTIFY THIS SURVEY TO BE CORRECT
 TO THE BEST OF MY KNOWLEDGE.


Donald C. Baker

DONALD C. BAKER P.S. 6938
 DATE: DEC. 5, 2018
 KES
 FILE NAME: WORK4\S-611-18



DONALD C. BAKER SURVEYING
 138 N. CLAY STREET
 MILLERSBURG, OHIO 44654
 PH. 330-674-4788
 FAX 330-674-6027

APPROVED FOR TRANSFER ONLY
 NO SUBDIVISION PLAT REQUIRED
 (O.R.C. 711.001 & 711.131)
 Lot(s) not for building unless
 approved by Board of Health.
 HOLMES CO. PLANNING COMMISSION
 By: *[Signature]* Date: 12/19/18

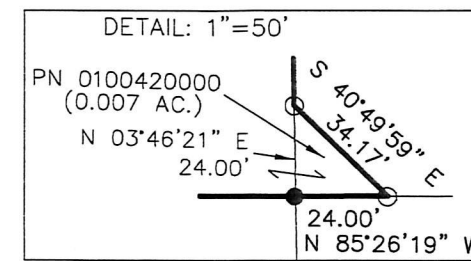

PLAT APPROVED

12/19/2018

