




201900000156

B: 19 P: 3654

FILED FOR RECORD IN
HOLMES COUNTY, OH
ANITA HALL, COUNTY RECORDER
01/14/2019 10:56 AM
SMALL PLAT, 40.00
PAGES: 1

ORV 2666 Pg 394D

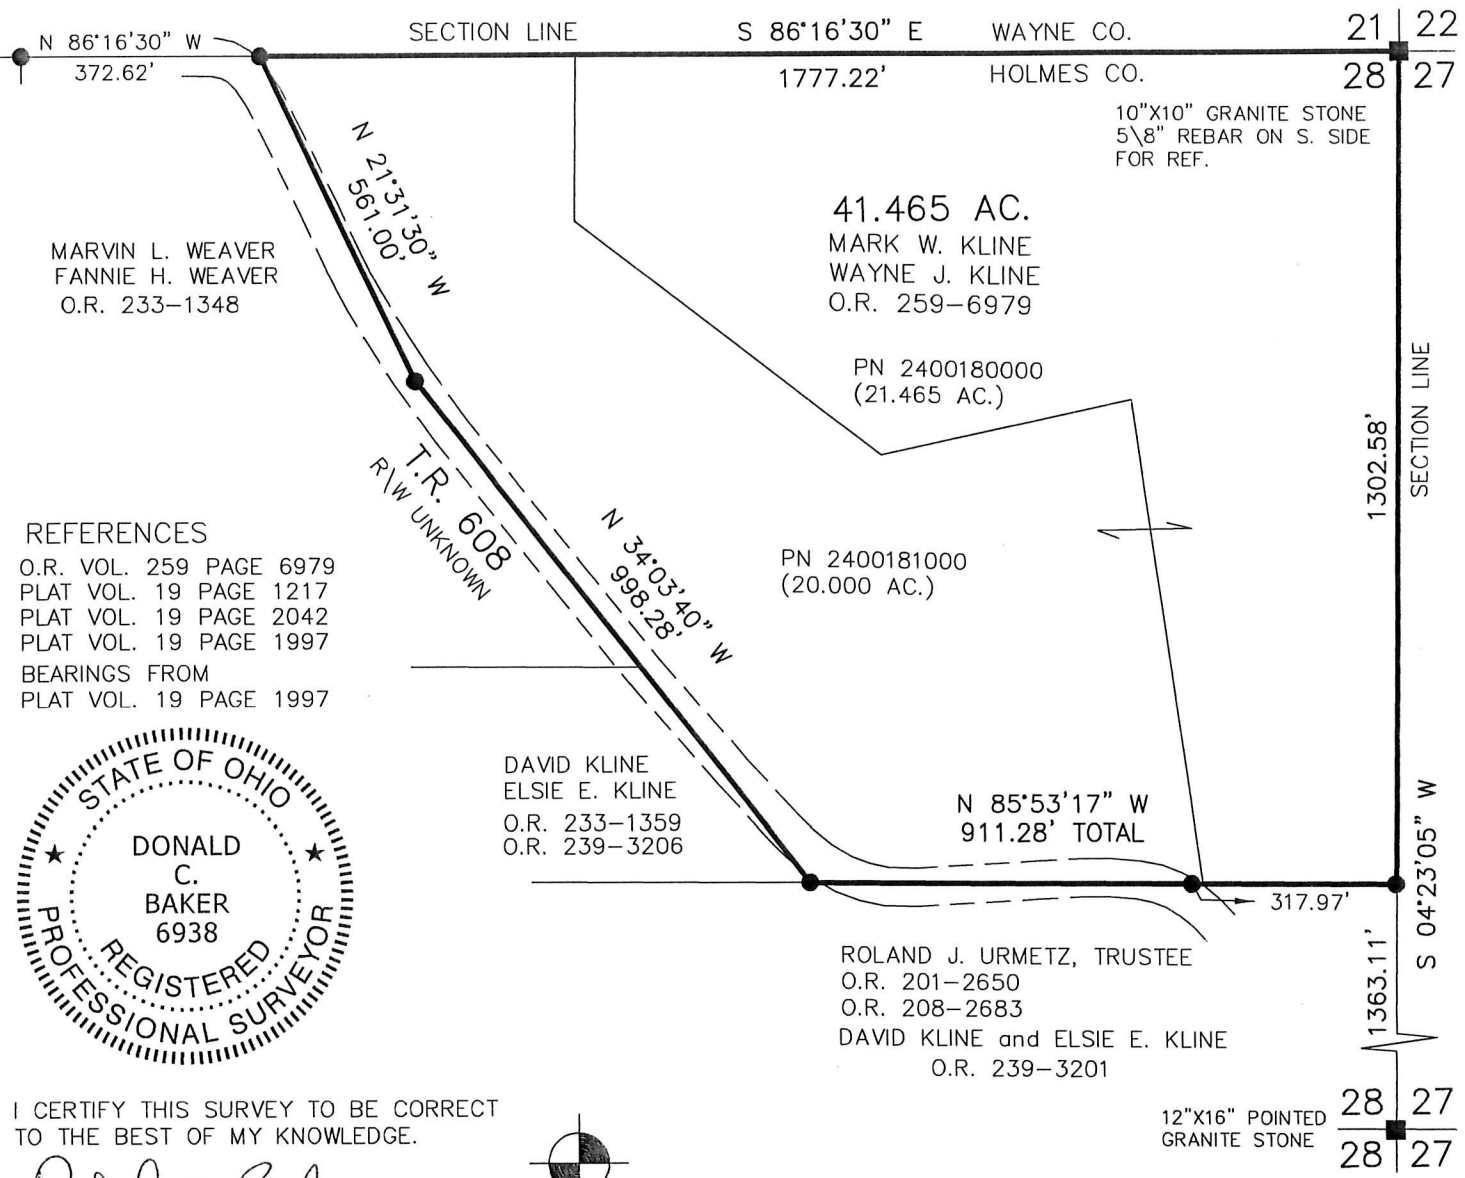

REFERENCES
O.R. VOL. 259 PAGE 6979
PLAT VOL. 19 PAGE 1217
PLAT VOL. 19 PAGE 2042
PLAT VOL. 19 PAGE 1997
BEARINGS FROM
PLAT VOL. 19 PAGE 1997



I CERTIFY THIS SURVEY TO BE CORRECT TO THE BEST OF MY KNOWLEDGE.

Donald C. Baker
DONALD C. BAKER P.S. 6938
DATE: DEC. 26, 2018
KES\SBC
FILE NAME: WORK4\S-615-18

BAKER SURVEYING, LLC
138 N. CLAY STREET
MILLERSBURG, OHIO 44654
PH. 330-674-4788
FAX 330-674-6027

SALT CREEK TOWNSHIP
N.E. QTR. SECTION 28
T-15 N; R-12 W
HOLMES COUNTY, OHIO

SURVEYED FOR: WAYNE KLINE



SCALE: 1" = 300'

- STONE FOUND
- 5/8" REBAR FOUND
- UNLESS OTHERWISE NOTED

APPROVED FOR TRANSFER ONLY
NO SUBDIVISION PLAT REQUIRED
(O.R.C. 711.001 & 711.131)
Lot(s) not for building unless
approved by Board of Health. **HCPC**
HOLMES CO. PLANNING COMMISSION
By *[Signature]* Date 1/8/19

PLAT APPROVED

1/3/2019