


ORV 266 P4264

VILLAGE OF LOUDONVILLE  
 HANOVER TOWNSHIP  
 S.E. QTR. SECTION 1  
 T-19 N; R-16 W  
 ASHLAND COUNTY, OHIO

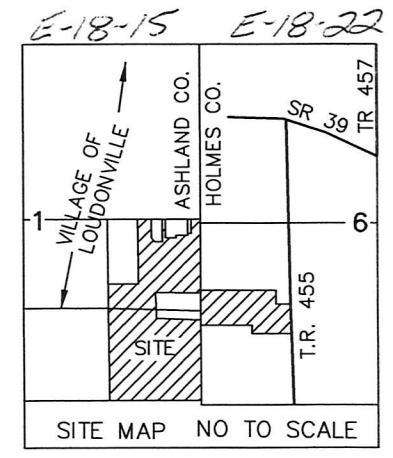

APPROVED BY THE VILLAGE OF LOUDONVILLE  
 BY Stephen Paek  
 TITLE MAYOR  
 DATE 12-5-18

NEW DESCRIPTION APPROVED  
 BY ASHLAND CO. ENGINEER  
 NEW PARCEL  
 For 11 parcels


APPROVED BY  
 Ashland County  
 Planning Commission  
 Exempt Non Building BMA  
 Robert E. ...  
 12-11-18

SEEN BY  
 ASHLAND COUNTY TAX MAP OFFICE  
 ASHLAND COUNTY ENGINEER  
 For 50' Easement

JOHN D. CARROLL  
 JENNIFER L. CARROLL  
 O.R. 256-883



- ASHLAND CO. REFERENCES
- O.R. VOL. 56 PAGE 780
  - O.R. VOL. 912 PAGE 560
  - O.R. VOL. 837 PAGE 483
  - O.R. VOL. 624 PAGE 928
  - O.R. VOL. 575 PAGE 245
  - O.R. VOL. 231 PAGE 47
  - O.R. VOL. 589 PAGE 925
  - O.R. VOL. 845 PAGE 26
  - O.R. VOL. 87 PAGE 815
  - O.R. VOL. 724 PAGE 657
  - O.R. VOL. 907 PAGE 740
  - O.R. VOL. 733 PAGE 143
- BEARINGS ASSUMED

- HOLMES CO. REFERENCES
- O.R. VOL. 265 PAGE 4243
  - PLAT VOL. 7 PAGE 17
  - PLAT VOL. 17 PAGE 157
  - PLAT VOL. 19 PAGE 2960
- BEARINGS ASSUMED

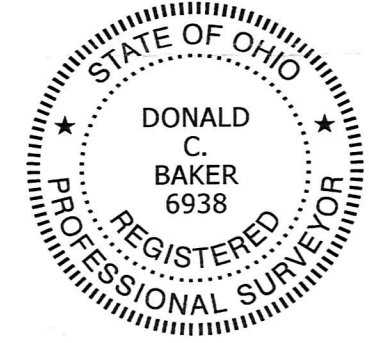

I CERTIFY THIS SURVEY TO BE CORRECT  
 TO THE BEST OF MY KNOWLEDGE.  
Donald C. Baker  
 DONALD C. BAKER P.S. 6938  
 DATE: OCT. 22, 2018  
 KES\FDB  
 FILE NAME: WORK4\S-537-18

BAKER SURVEYING, LLC  
 138 N. CLAY STREET  
 MILLERSBURG, OHIO 44654  
 PH. 330-674-4788  
 FAX 330-674-6027

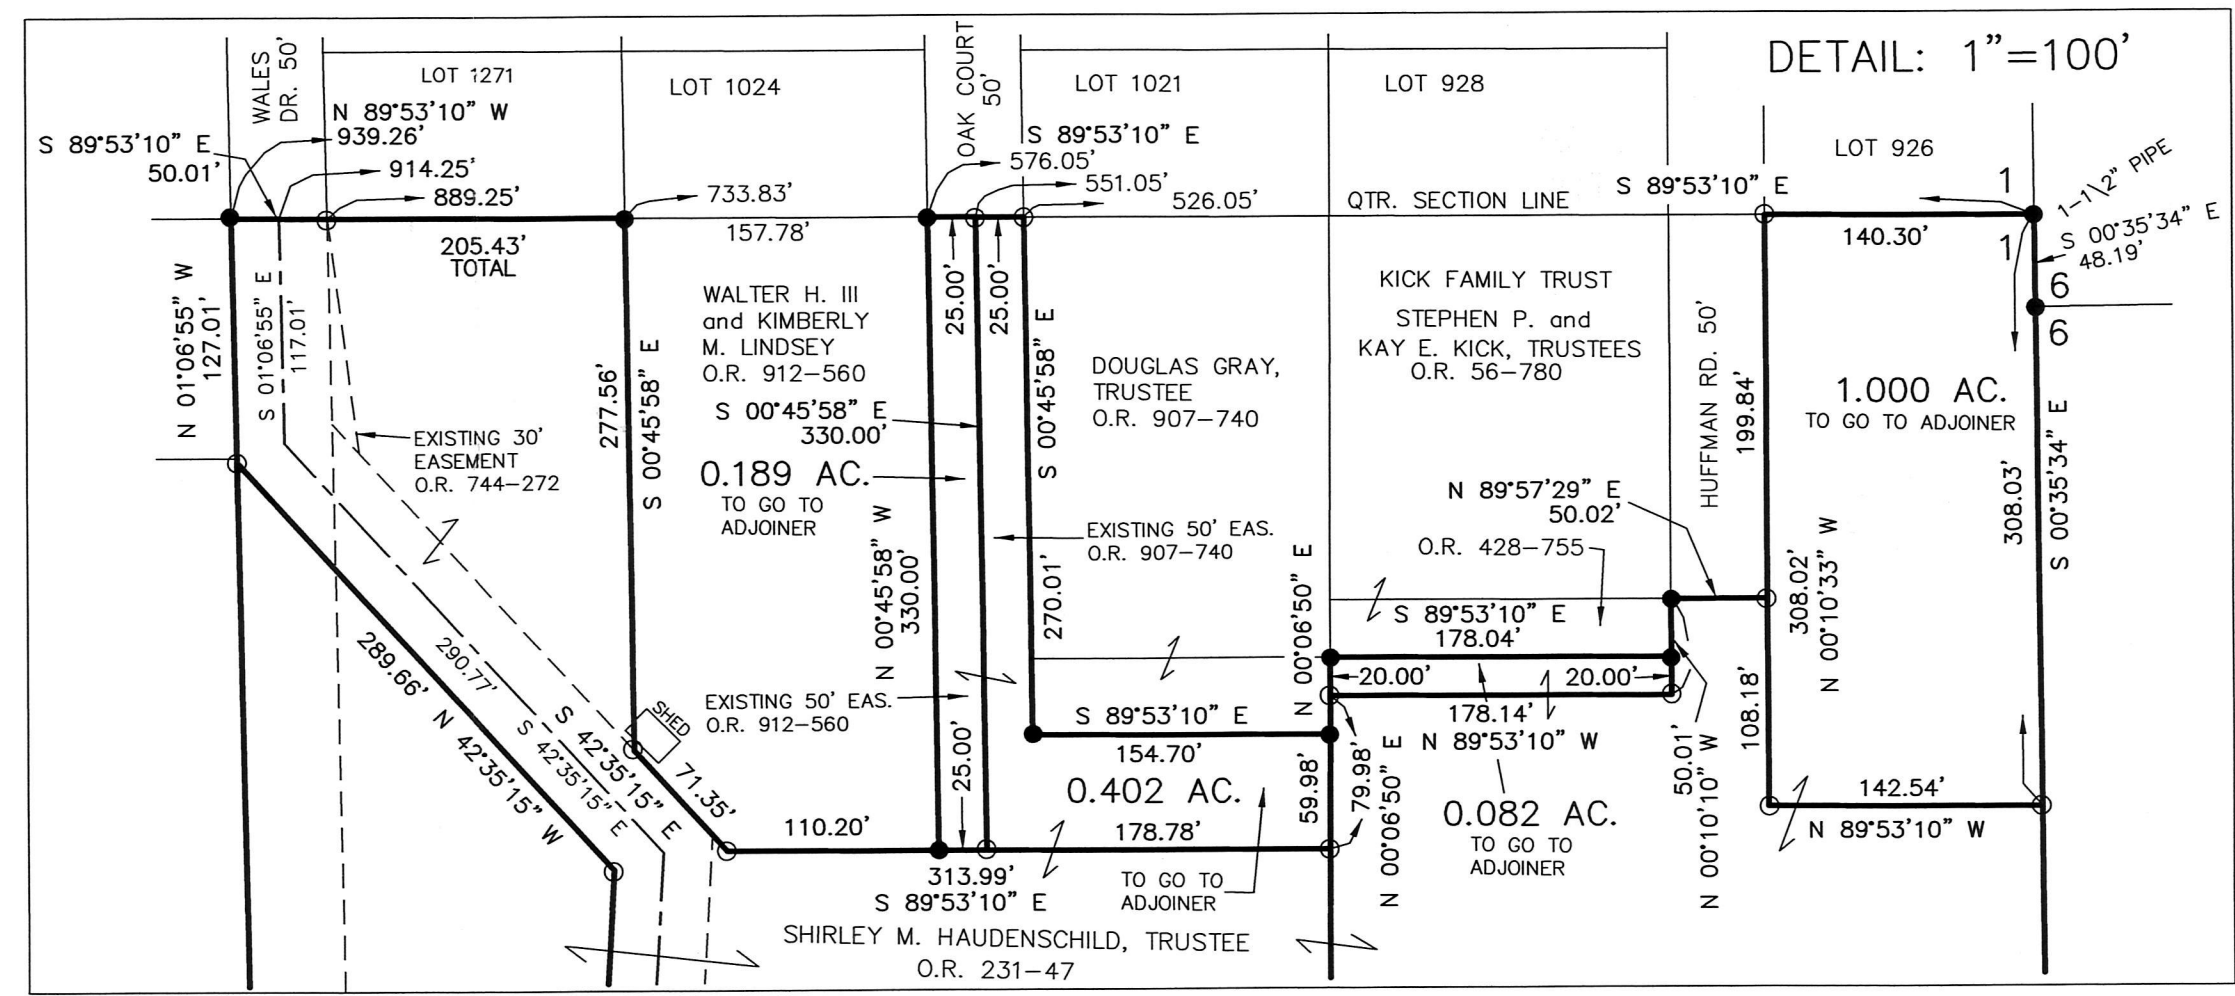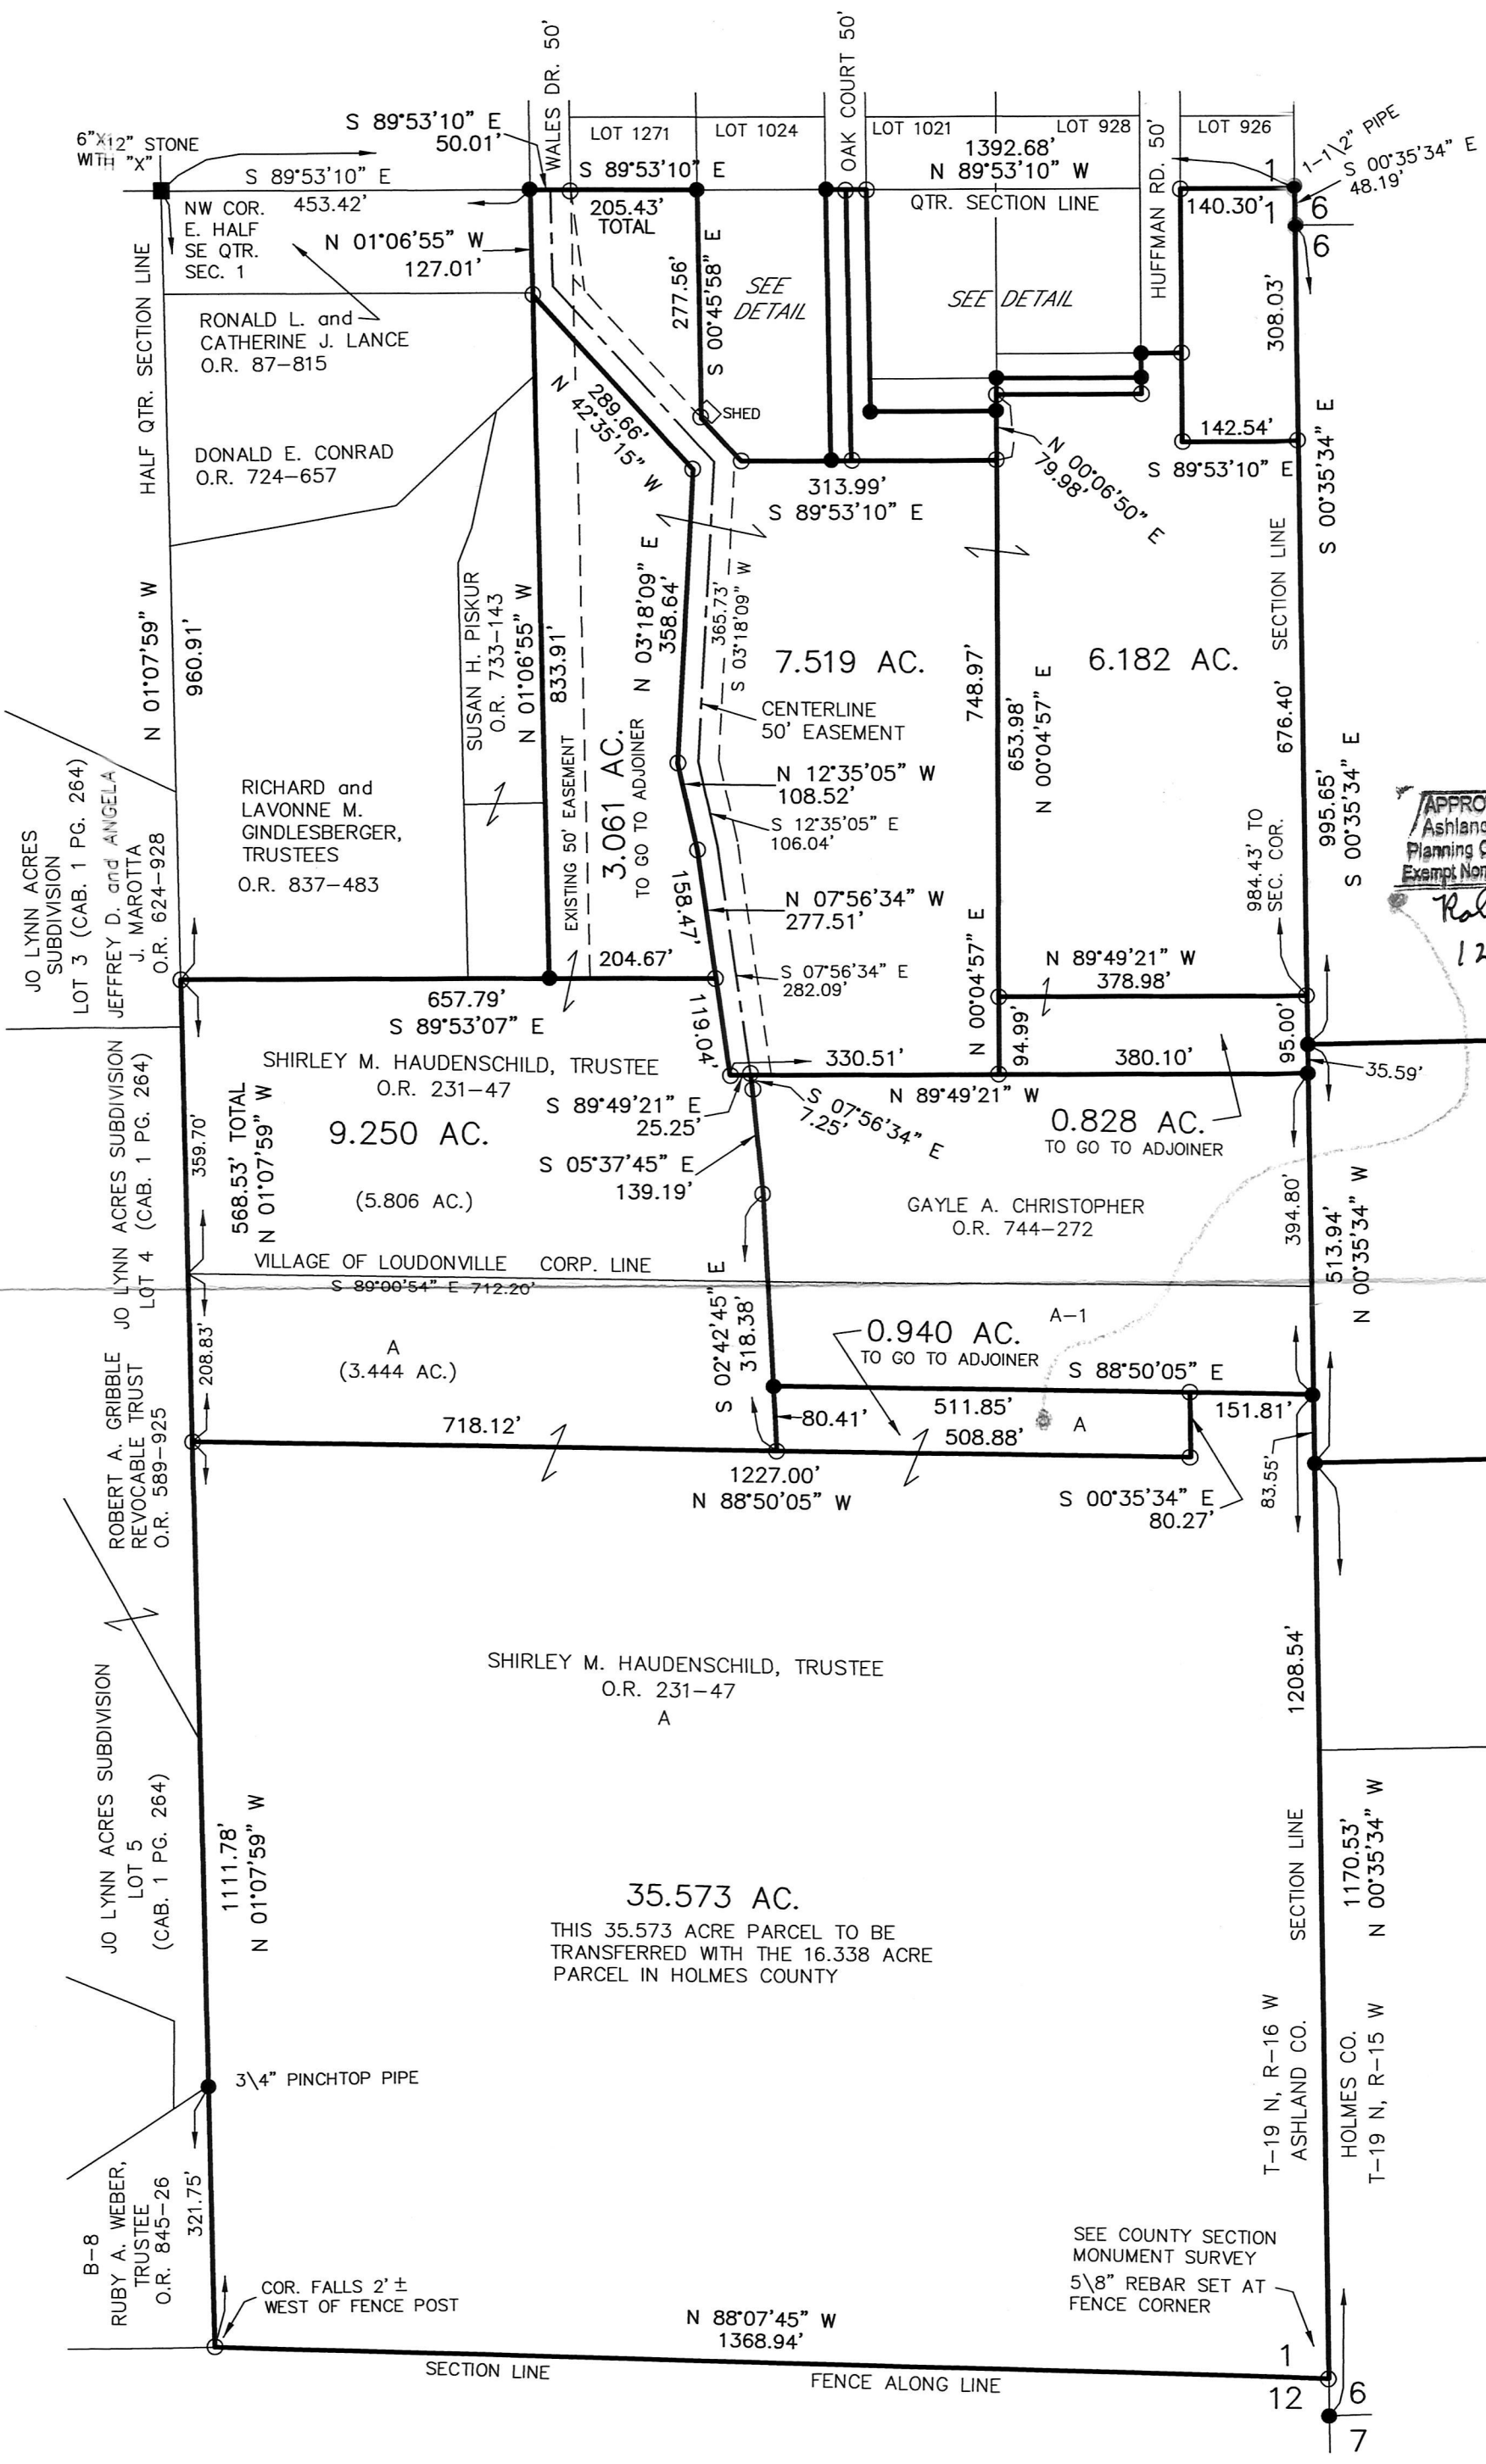

PLAT APPROVED

1/9/2019