

MECHANIC TOWNSHIP  
S.W. QTR. SECTION 12  
T-8 N; R-6 W  
HOLMES COUNTY, OHIO

SURVEYED FOR: ATLEE YODER

0 200 400



SCALE: 1"=200'

- ▲ R.R. SPIKE FOUND
- 5/8" REBAR FOUND UNLESS OTHERWISE NOTED
- △ R.R. SPIKE SET
- 5/8" REBAR SET WITH I.D. CAP I.D. CAP MARKED "BAKER 6938"

REFERENCES

DEED VOL. 212 PAGE 504  
DEED VOL. 275 PAGE 580  
DEED VOL. 212 PAGE 506  
O.R. VOL. 201 PAGE 2047  
O.R. VOL. 247 PAGE 7448

PLAT VOL. 8 PAGE 727  
PLAT VOL. 8 PAGE 728  
PLAT VOL. 8 PAGE 23  
PLAT VOL. 19 PAGE 1153  
PLAT VOL. 17 PAGE 130  
PLAT VOL. 7 PAGE 429  
PLAT VOL. 18 PAGE 432

BEARINGS FROM OHIO STATE COORDINATE SYSTEM, NORTH ZONE, N.A.D. 83




I CERTIFY THIS SURVEY TO BE CORRECT TO THE BEST OF MY KNOWLEDGE.

*Donald C. Baker*  
DONALD C. BAKER P.S. 6938  
DATE: DEC. 4, 2018  
ALG\MJH\BJM\FDB\SBC  
FILE NAME: WORKS\S-190B-18

BAKER SURVEYING, LLC  
138 N. CLAY STREET  
MILLERSBURG, OHIO 44654  
PH. 330-674-4788  
FAX 330-674-6027  
EMAIL: bakersurveying@gmail.com

20190000235  
B: 19 P: 3658  
FILED FOR RECORD IN  
HOLMES COUNTY, OH  
ANITA HALL, COUNTY RECORDER  
01/18/2019 03:35 PM  
PLAT MED. 43.20  
PAGES: 1  
*ORV 216  
page 4372-  
4375*

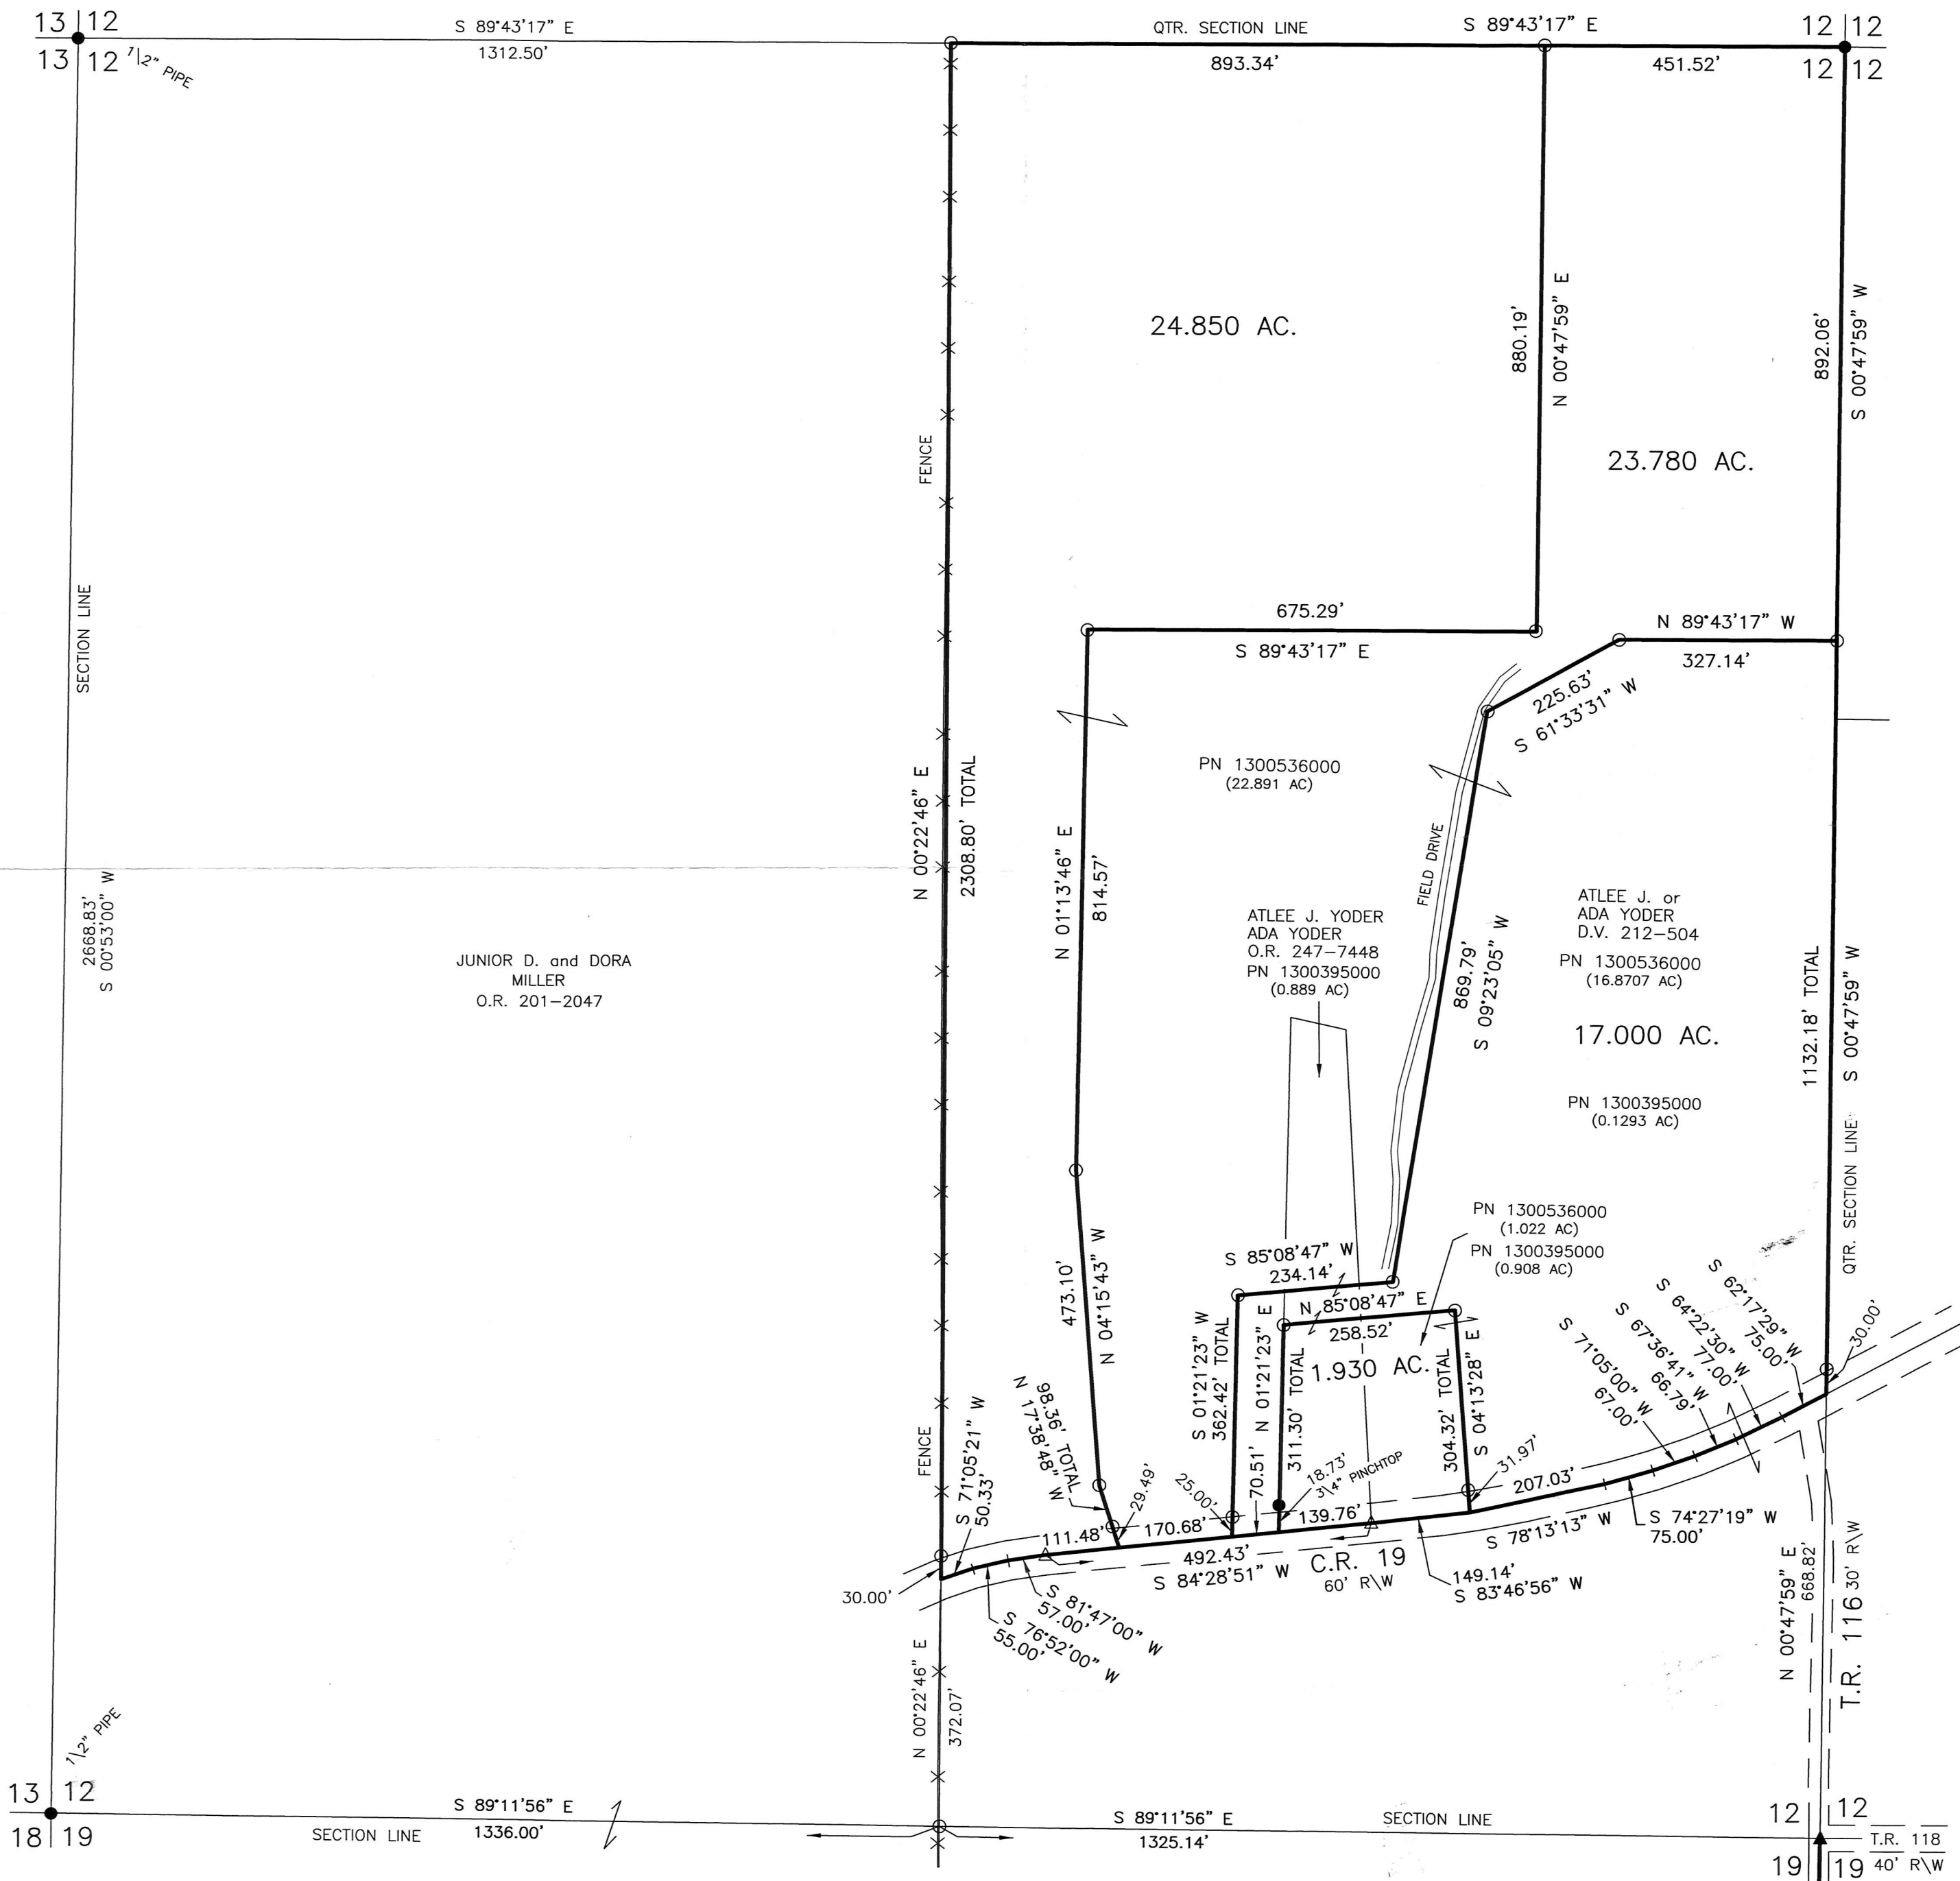

APPROVED FOR RECORD ONLY  
NO SUBDIVISION PLAT REQUIRED  
(O.R.C. 711.001 & 711.131)  
Lot(s) not for public  
approved by Board of Planning & Zoning Commission  
HOLMES CO. PLANNING & ZONING COMMISSION  
By: *[Signature]* Date: *12/7/18*

PLAT APPROVED  
*12/20/2018*