


CLARK TOWNSHIP
S.W. QTR. SECTION 18
T-8 N; R-5 W
HOLMES COUNTY, OHIO

SURVEYED FOR: ELLA S. RABER



SCALE: 1"=300'


- STONE FOUND
- 5/8" REBAR FOUND UNLESS OTHERWISE NOTED
- 5/8" REBAR SET WITH I.D. CAP I.D. CAP MARKED "BAKER 6938"

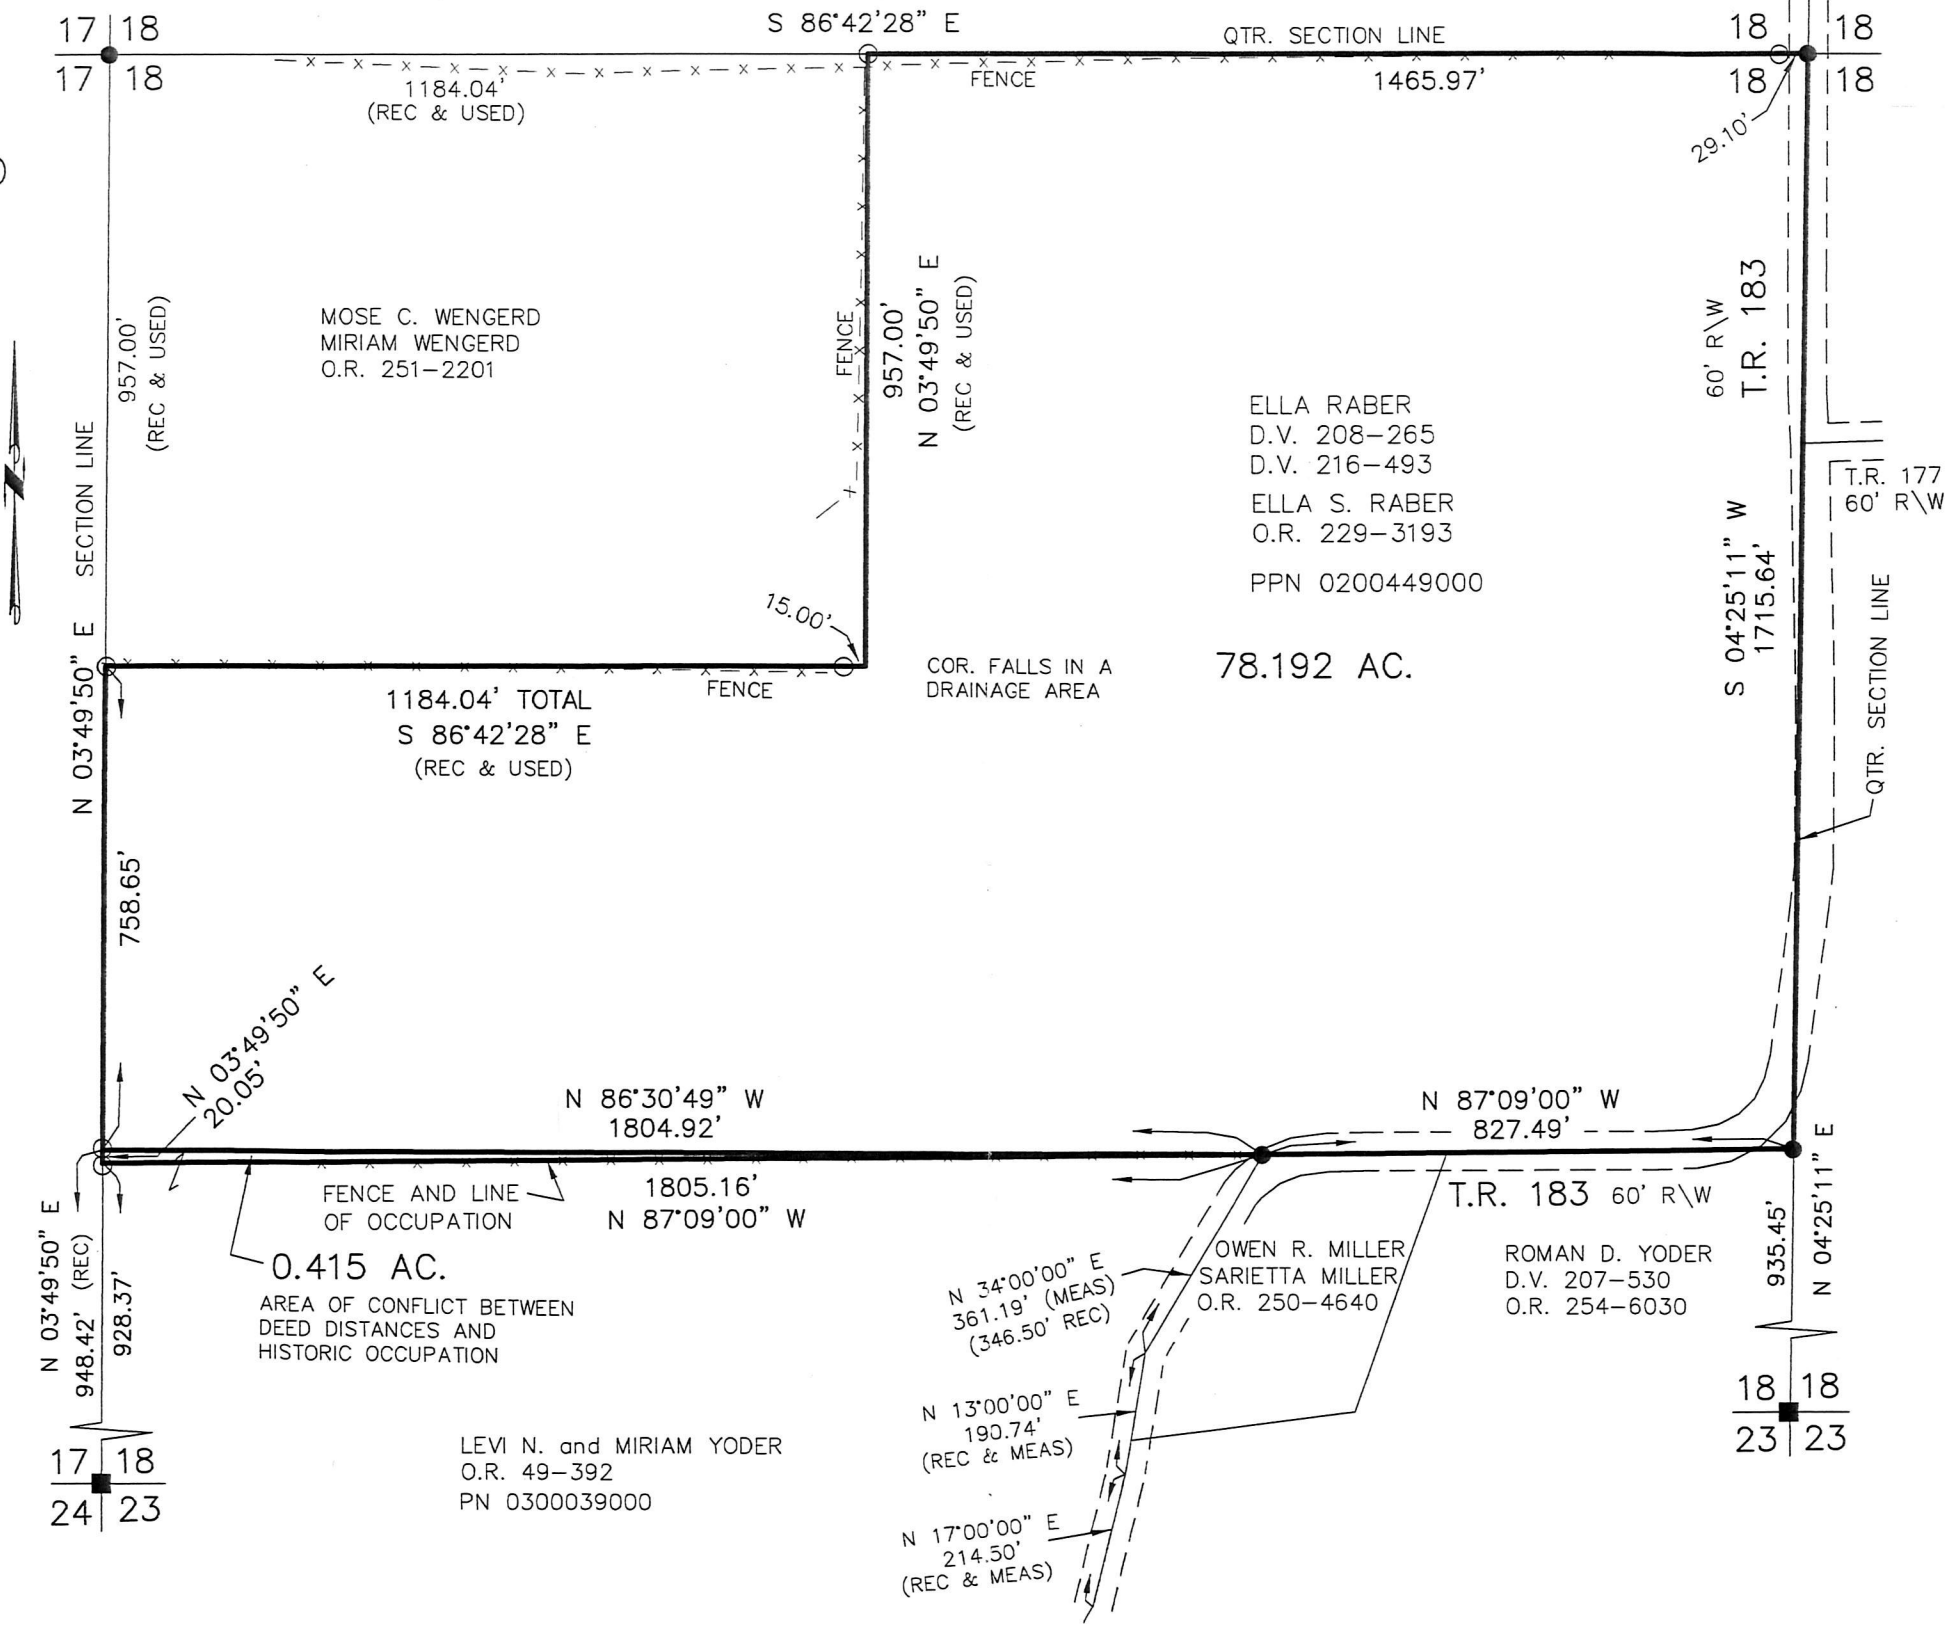

201900000238
B: 19 P: 3659
FILED FOR RECORD IN
HOLMES COUNTY, OH
ANITA HALL, COUNTY RECORDER
01/18/2019 03:41 PM
SMALL PLAT, 40.00
PAGES: 1

ORV Note pg 4378

APPROVED FOR TRANSFER ONLY
NO SUBDIVISION PLAT REQUIRED
(O.R.C. 711.001 & 711.131)
Lot(s) not for building unless
approved by Board of Health. **HCP**
HOLMES CO. PLANNING COMMISSION
By Date 1/9/19

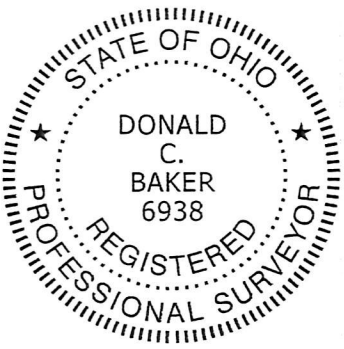

I CERTIFY THIS SURVEY TO BE CORRECT TO THE BEST OF MY KNOWLEDGE.

Donald C. Baker
DONALD C. BAKER P.S. 6938
DATE: DEC. 10, 2018
KES
FILE NAME: WORK4\S-594-18

REFERENCES
O.R. VOL. 251 PAGE 2201
O.R. VOL. 229 PAGE 3193
PLAT VOL. 19 PAGE 2585
PLAT VOL. 19 PAGE 3525
BEARINGS FROM
PLAT VOL. 19 PAGE 2585

BAKER SURVEYING, LLC
138 N. CLAY STREET
MILLERSBURG, OHIO 44654
PH. 330-674-4788
FAX 330-674-6027

PLAT APPROVED
12/31/2018