



SCALE: 1"=100'

- STONE FOUND
- 5/8" REBAR FOUND
- 5/8" REBAR SET WITH I.D. CAP
- I.D. CAP MARKED "BAKER 6938"

REFERENCES

DEED VOL. 231 PAGE 66
 O.R. VOL. 181 PAGE 511
 PLAT VOL. 11 PAGE 75
 PLAT VOL. 19 PAGE 435
 PLAT VOL. 17 PAGE 714
 PLAT VOL. 18 PAGE 381
 PLAT VOL. 19 PAGE 585

BEARINGS FROM
 PLAT VOL. 19 PAGE 585



I CERTIFY THIS SURVEY TO BE CORRECT
 TO THE BEST OF MY KNOWLEDGE.

Donald C. Baker

DONALD C. BAKER P.S. 6938

DATE: NOV. 30, 2018

FDB\SBC

FILE NAME: WORK4\S-623-18

MECHANIC TOWNSHIP
 3RD. QTR., LOT 3
 T-8 N; R-6 W
 HOLMES COUNTY, OHIO

SURVEYED FOR: JOSEPH WENGERD

20190000255

B: 19 P: 3660

FILED FOR RECORD IN

HOLMES COUNTY, OH

ANITA HALL, COUNTY RECORDER

01/22/2019 03:50 PM


SMALL PLAT . 40.00

PAGES: 1

ORV 200 page 4448



8 0 6 3 0 0 4
 Tx:4030694

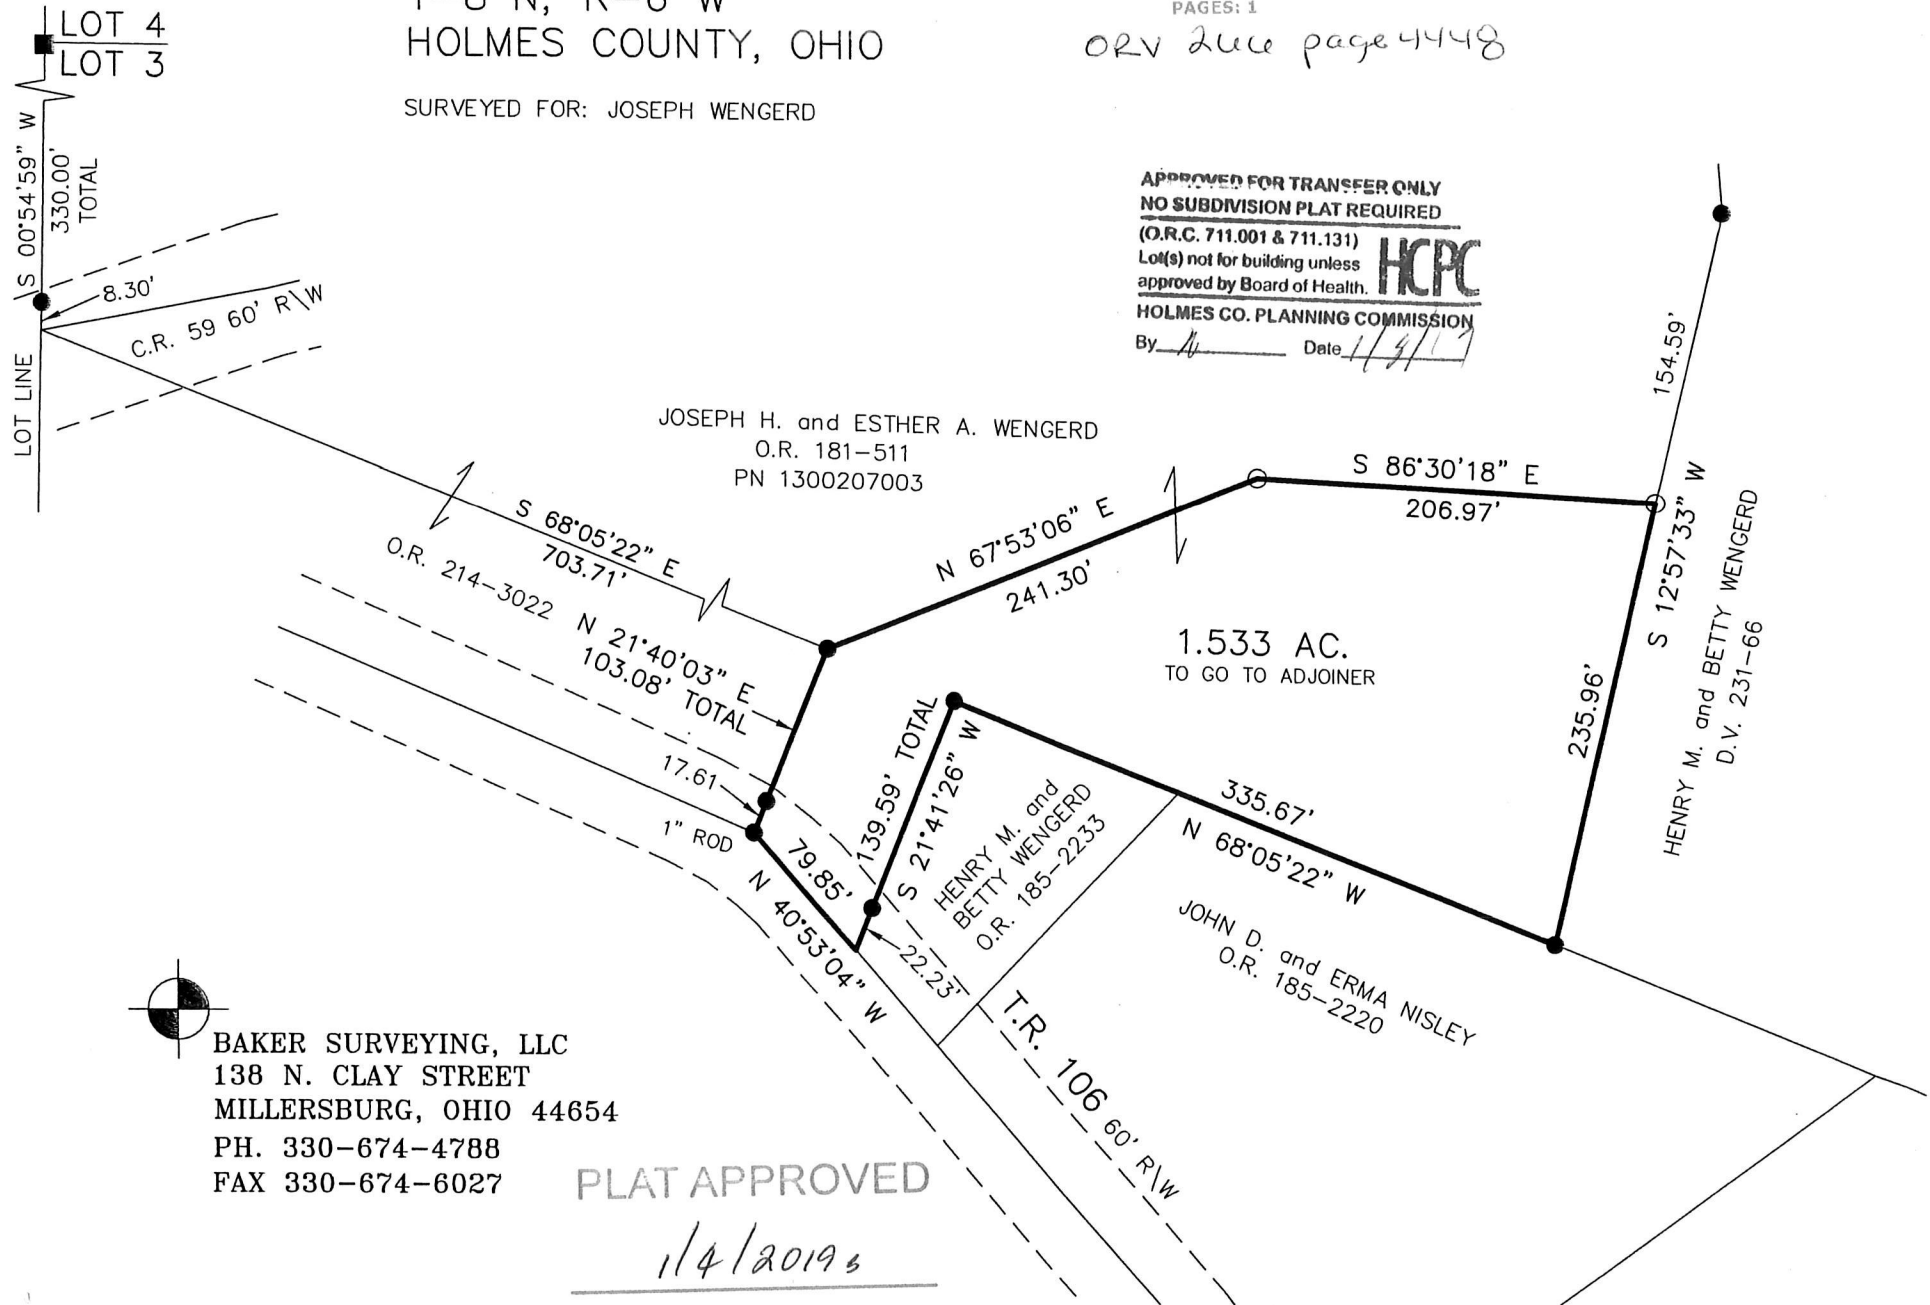

APPROVED FOR TRANSFER ONLY
 NO SUBDIVISION PLAT REQUIRED
 (O.R.C. 711.001 & 711.131)
 Lot(s) not for building unless
 approved by Board of Health. **HCPC**
 HOLMES CO. PLANNING COMMISSION
 By *[Signature]* Date *1/4/19*



BAKER SURVEYING, LLC
 138 N. CLAY STREET
 MILLERSBURG, OHIO 44654
 PH. 330-674-4788
 FAX 330-674-6027

PLAT APPROVED

1/4/2019