

ORV draw page 4950
 page 4948



PRAIRIE TOWNSHIP
 N.E. & S.E. QTRS. SECTION 12
 T-13 N; R-13 W
 HOLMES COUNTY, OHIO

SURVEYED FOR: AGRI SOILS, LTD.



SCALE: 1"=200'

- STONE FOUND
- ▲ R.R. SPIKE FOUND
- 5/8" REBAR FOUND UNLESS OTHERWISE NOTED
- DRILL HOLE SET IN CONC.
- 5/8" REBAR SET WITH I.D. CAP I.D. CAP MARKED "BAKER 6938"

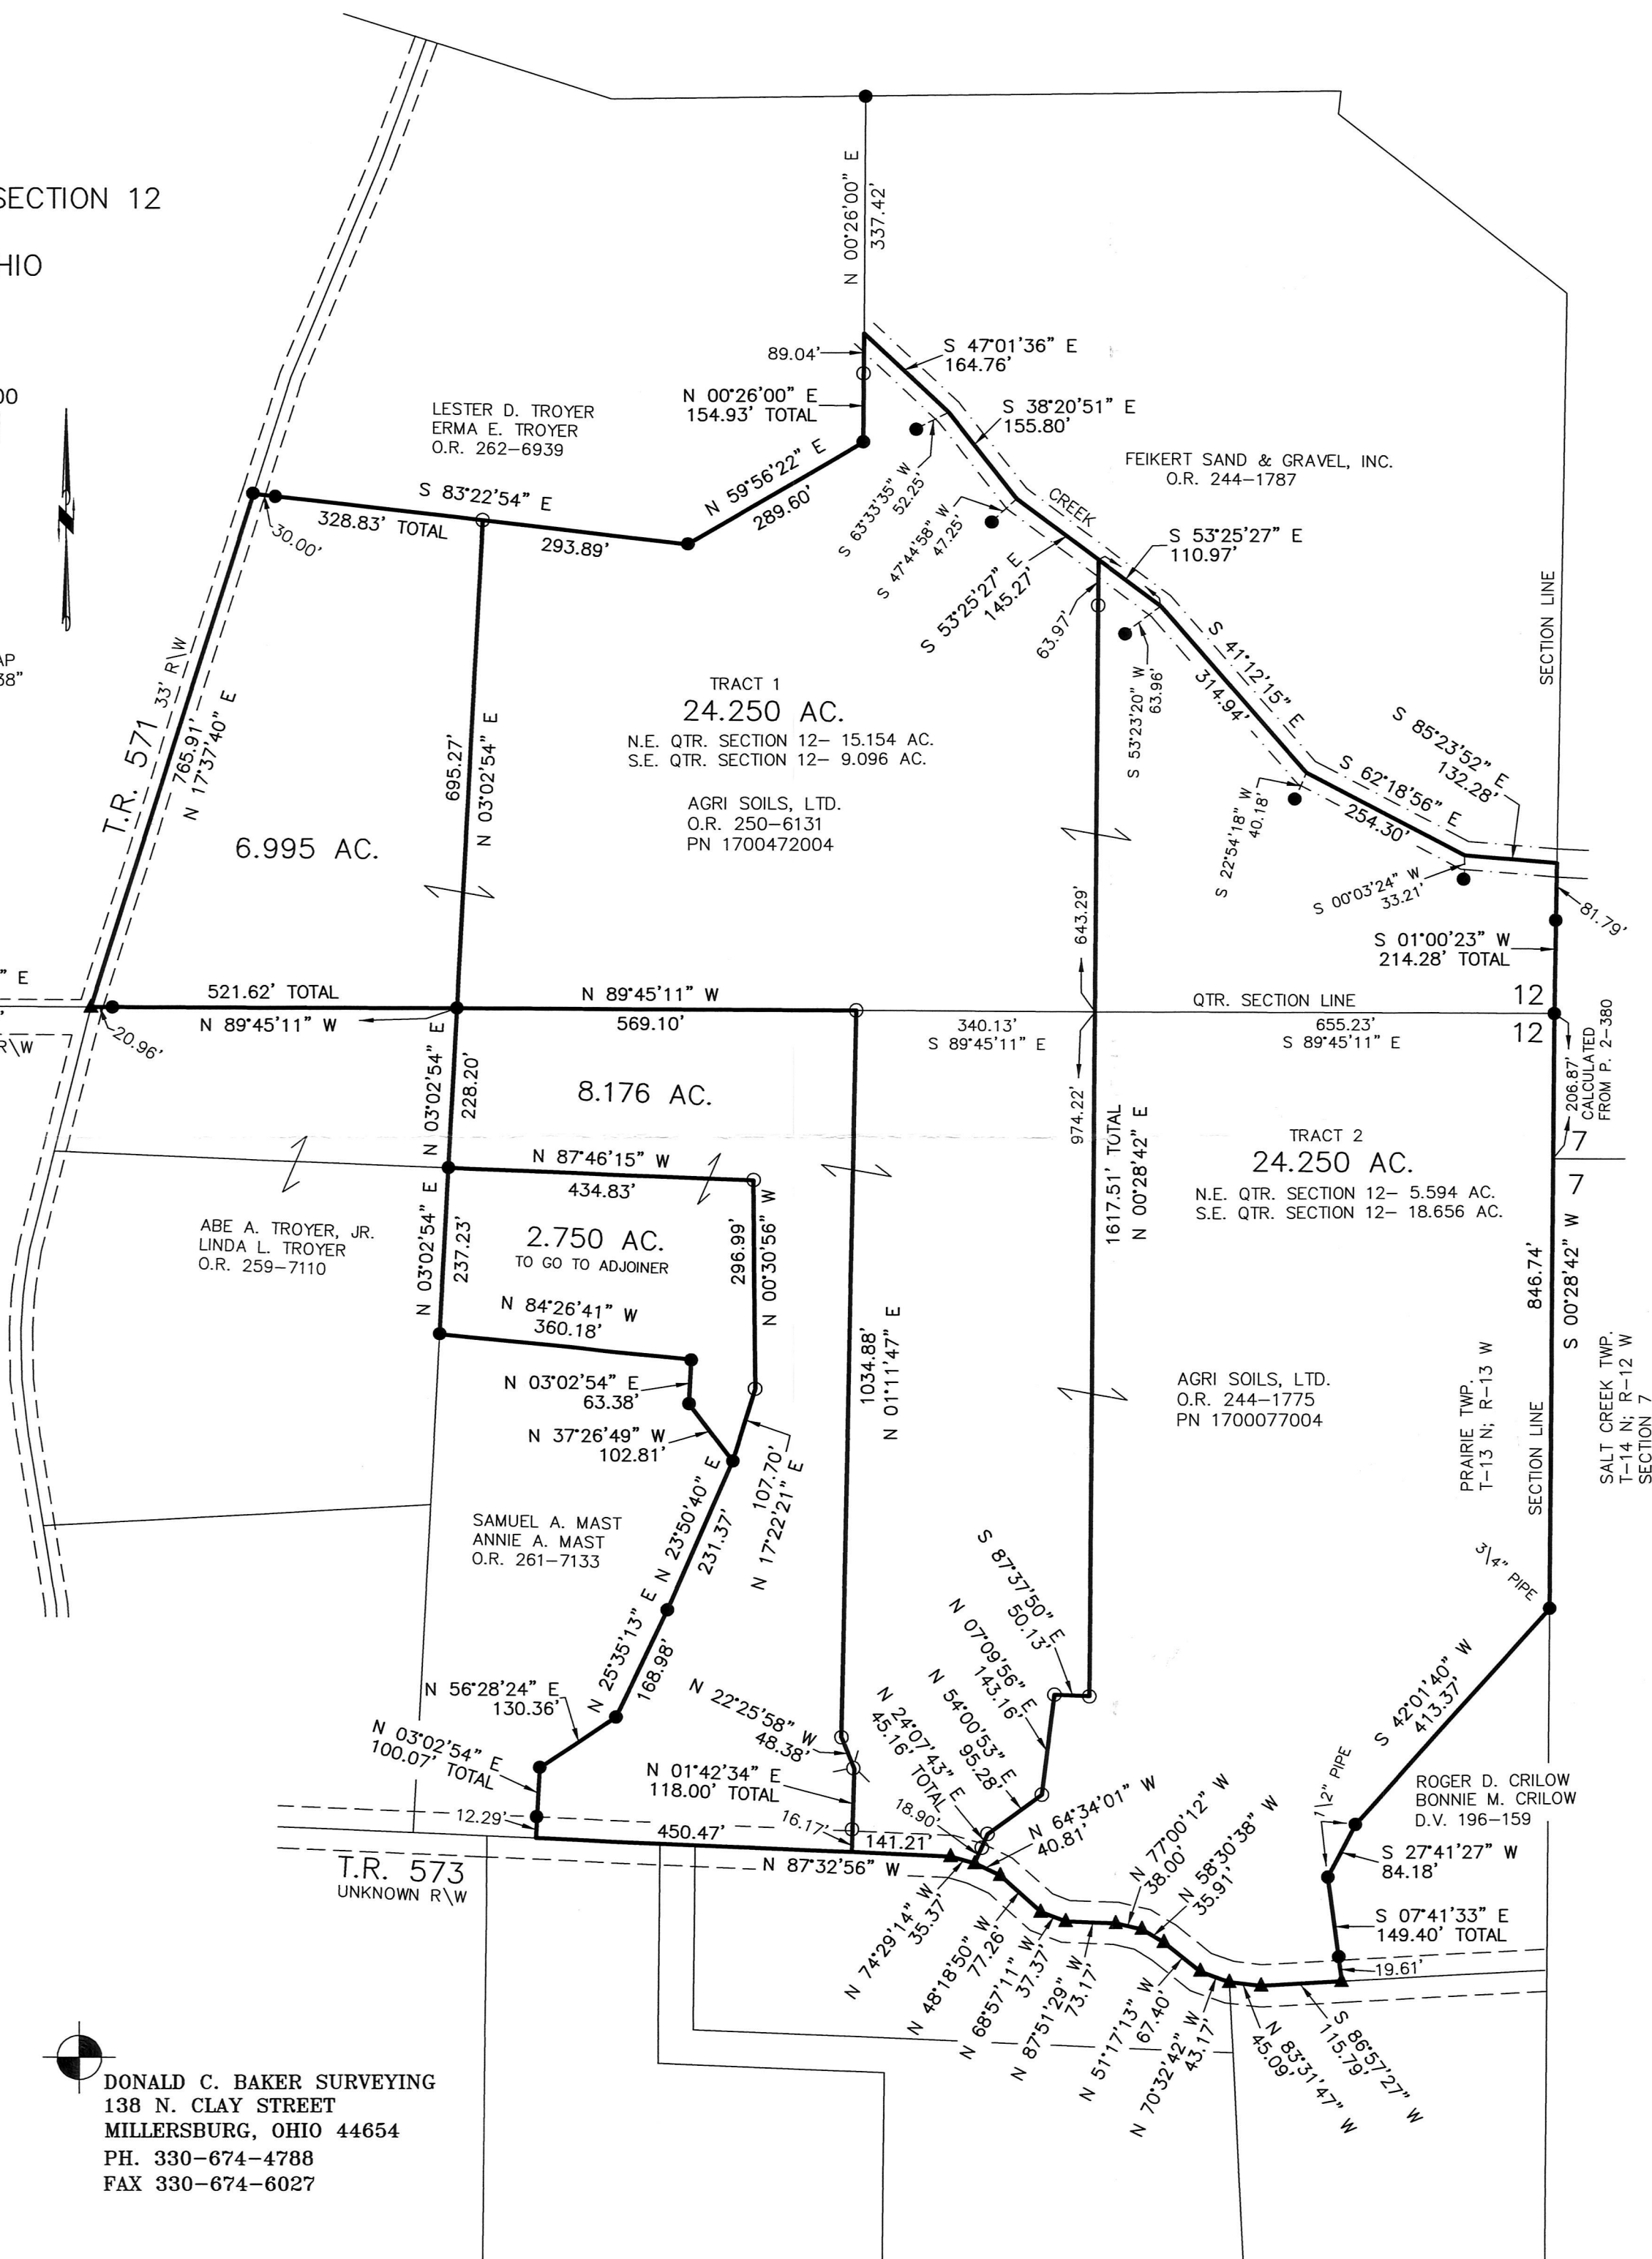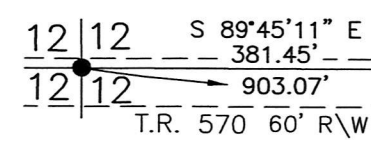

- REFERENCES
- DEED VOL. 196 PAGE 159
 - O.R. VOL. 250 PAGE 6131
 - O.R. VOL. 262 PAGE 6939
 - O.R. VOL. 244 PAGE 1787
 - O.R. VOL. 259 PAGE 7110
 - O.R. VOL. 261 PAGE 7133
 - PLAT VOL. 2 PAGE 526
 - PLAT VOL. 17 PAGE 239
 - PLAT VOL. 19 PAGE 3175
 - PLAT VOL. 19 PAGE 3193
 - PLAT VOL. 19 PAGE 2308
 - PLAT VOL. 19 PAGE 3333
 - PLAT VOL. 19 PAGE 3244
 - BEARINGS FROM PLAT VOL. 2 PAGE 526



I CERTIFY THIS SURVEY TO BE CORRECT TO THE BEST OF MY KNOWLEDGE.

Donald C. Baker

DONALD C. BAKER P.S. 6938
 DATE: DEC. 17, 2018
 KES\SBC
 FILE NAME: WORK4\S-596-18

DONALD C. BAKER SURVEYING
 138 N. CLAY STREET
 MILLERSBURG, OHIO 44654
 PH. 330-674-4788
 FAX 330-674-6027

APPROVED FOR TRANSFER ONLY
 NO SUBDIVISION PLAT REQUIRED
 (O.R.C. 711.001 & 711.131)
 Lot(s) not for building unless approved by Board of Health.
 HCPC
 HOLMES CO. PLANNING COMMISSION
 By: *[Signature]* Date: 1/16/19

PLAT APPROVED

1/8/2019