

OLV 266
 page 5036


MECHANIC TOWNSHIP
 S.W. QTR. SECTION 12
 N.W. QTR. SECTION 19
 T-8 N; R-6 W
 HOLMES COUNTY, OHIO

SURVEYED FOR: ATLEE YODER



SCALE: 1"=200'

- STONE FOUND
- ▲ R.R. SPIKE FOUND
- 5/8" REBAR FOUND UNLESS OTHERWISE NOTED
- △ R.R. SPIKE SET
- PK NAIL FOUND
- 5/8" REBAR SET WITH I.D. CAP I.D. CAP MARKED "BAKER 6938"

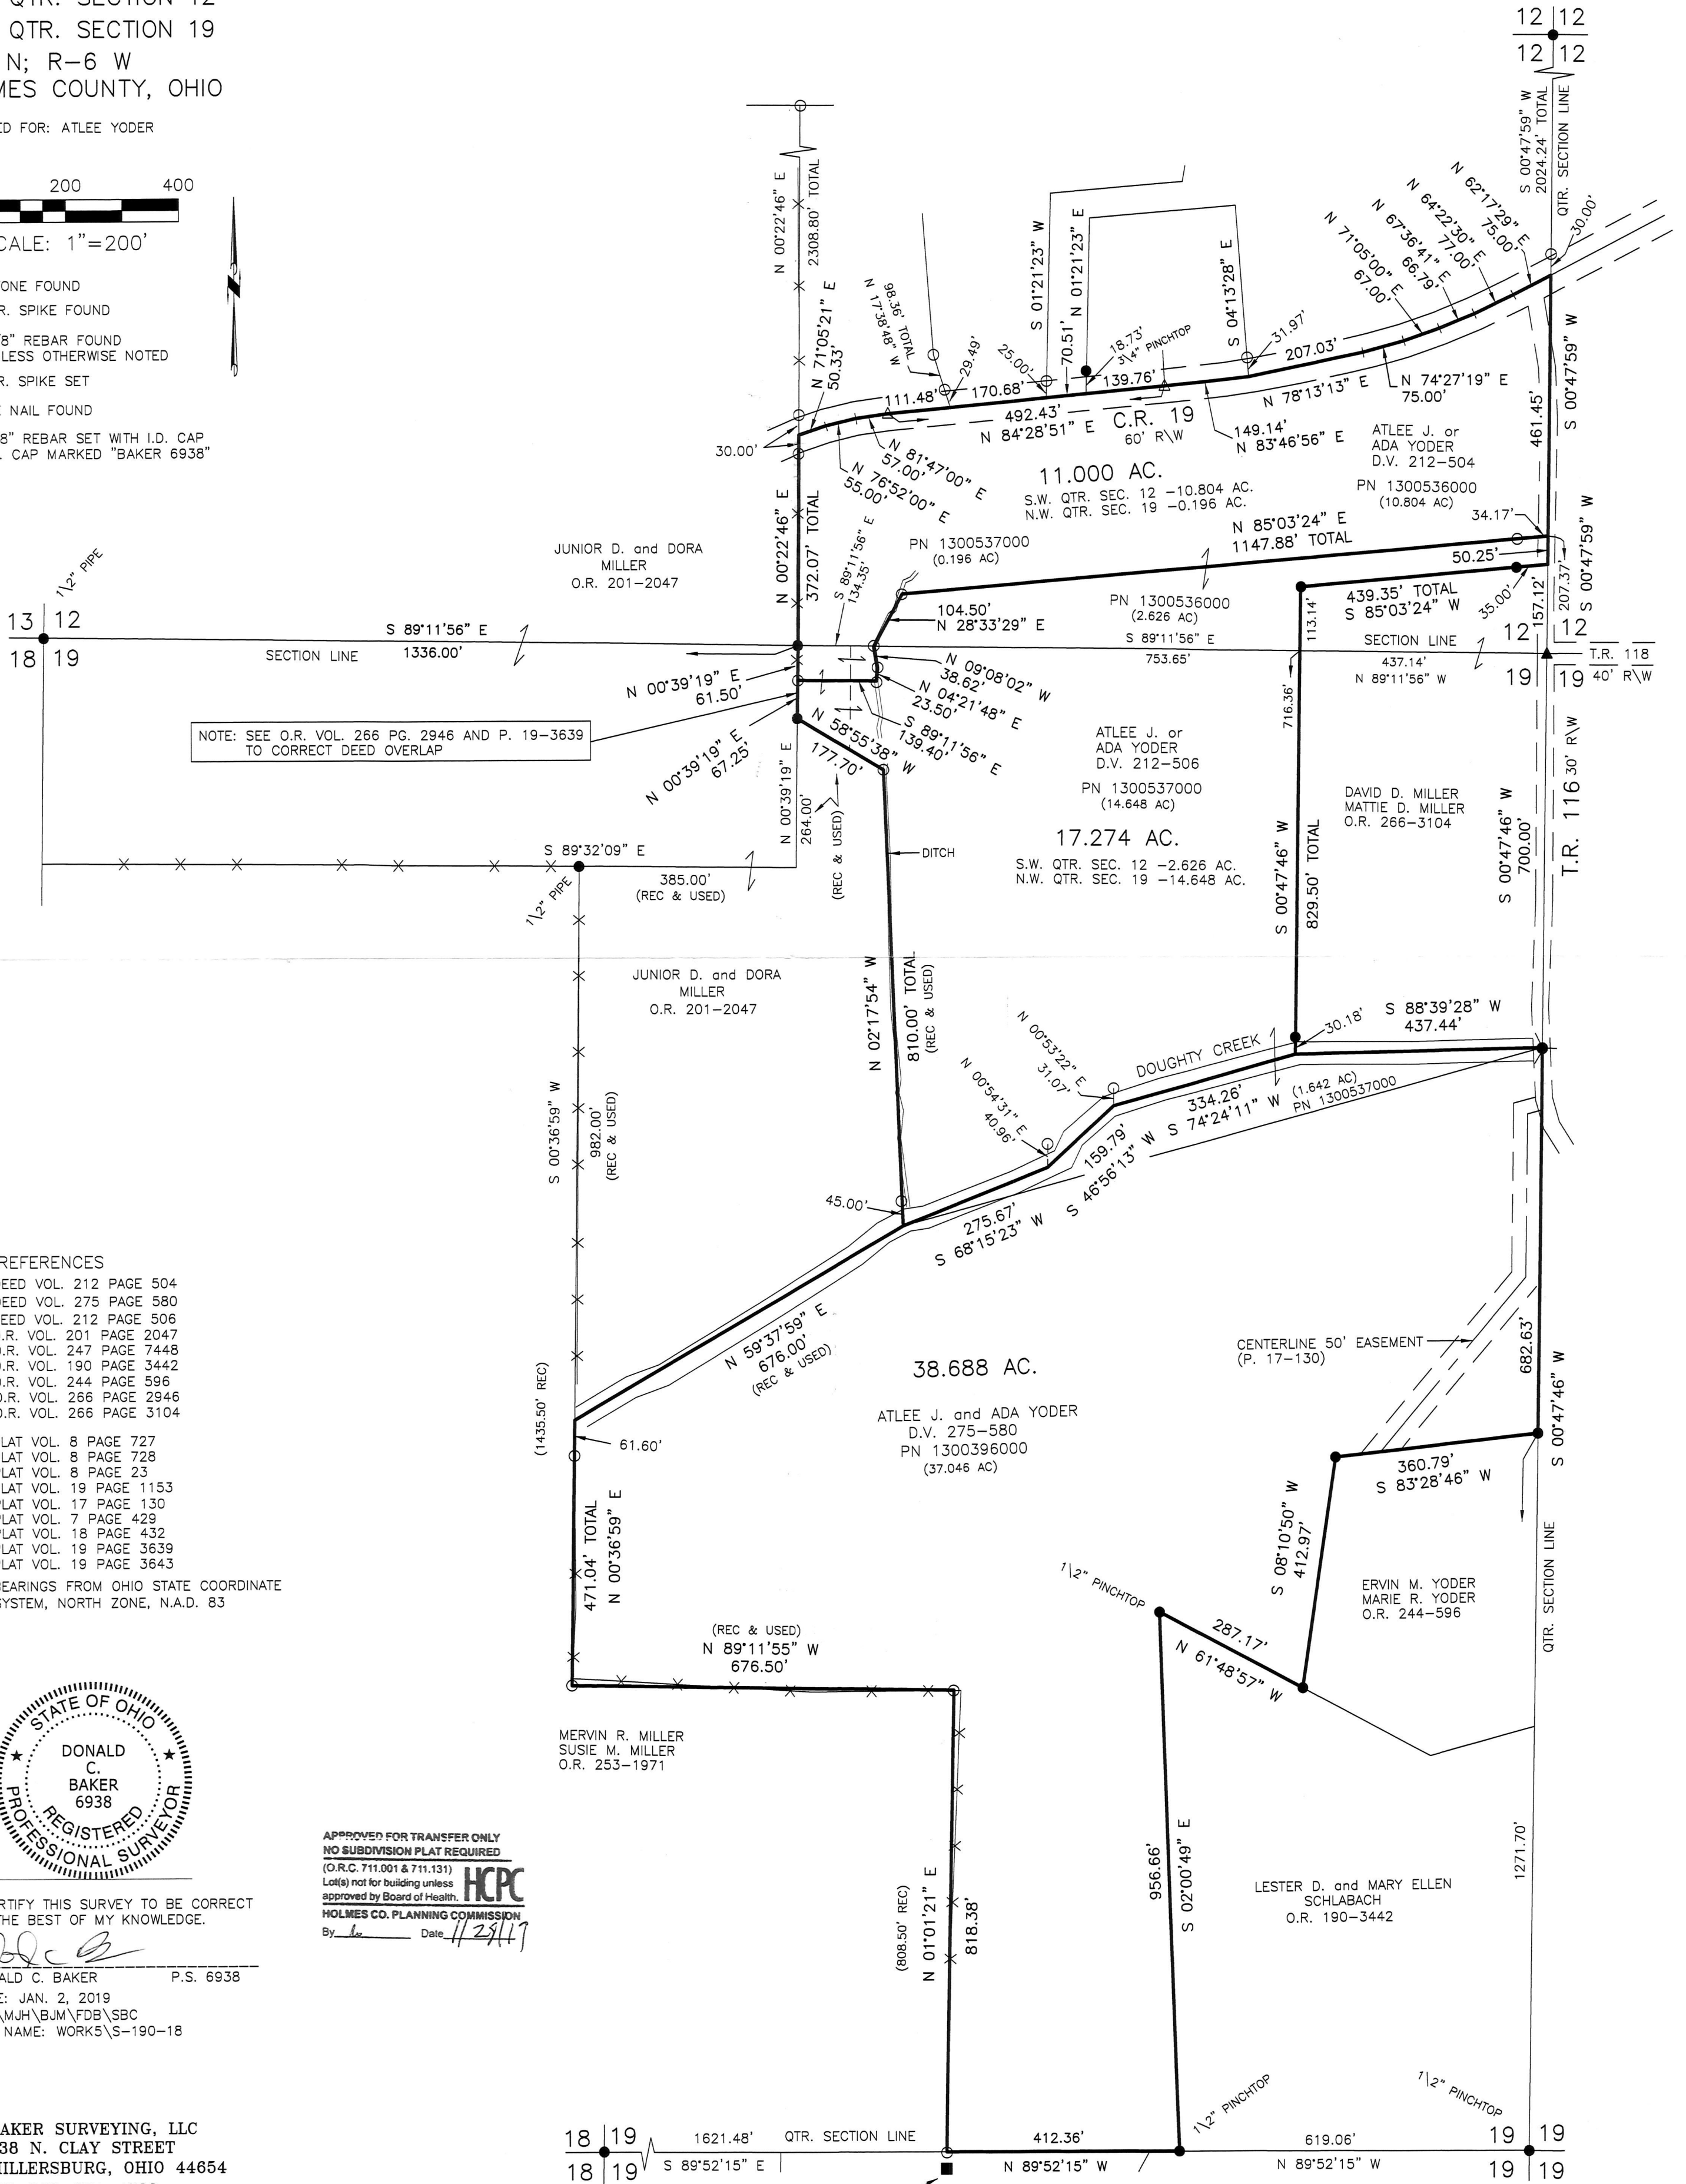

NOTE: SEE O.R. VOL. 266 PG. 2946 AND P. 19-3639 TO CORRECT DEED OVERLAP

REFERENCES

- DEED VOL. 212 PAGE 504
- DEED VOL. 275 PAGE 580
- DEED VOL. 212 PAGE 506
- O.R. VOL. 201 PAGE 2047
- O.R. VOL. 247 PAGE 7448
- O.R. VOL. 190 PAGE 3442
- O.R. VOL. 244 PAGE 596
- O.R. VOL. 266 PAGE 2946
- O.R. VOL. 266 PAGE 3104

- PLAT VOL. 8 PAGE 727
- PLAT VOL. 8 PAGE 728
- PLAT VOL. 8 PAGE 23
- PLAT VOL. 19 PAGE 1153
- PLAT VOL. 17 PAGE 130
- PLAT VOL. 7 PAGE 429
- PLAT VOL. 18 PAGE 432
- PLAT VOL. 19 PAGE 3639
- PLAT VOL. 19 PAGE 3643

BEARINGS FROM OHIO STATE COORDINATE SYSTEM, NORTH ZONE, N.A.D. 83



I CERTIFY THIS SURVEY TO BE CORRECT TO THE BEST OF MY KNOWLEDGE.

Donald C. Baker P.S. 6938
 DATE: JAN. 2, 2019
 ALG\MJH\BJM\FDB\SBC
 FILE NAME: WORKS\S-190-18

APPROVED FOR TRANSFER ONLY
 NO SUBDIVISION PLAT REQUIRED
 (O.R.C. 711.001 & 711.131)
 Lot(s) not for building unless approved by Board of Health.
 HCP
 HOLMES CO. PLANNING COMMISSION
 By: [Signature] Date: 1/29/19

BAKER SURVEYING, LLC
 138 N. CLAY STREET
 MILLERSBURG, OHIO 44654
 PH. 330-674-4788
 FAX 330-674-6027
 EMAIL: bakersurveying@gmail.com

PLAT APPROVED

1/28/2019