


BERLIN TOWNSHIP
 3RD. QTR., LOT 21
 T-9 N; R-5 W
 HOLMES COUNTY, OHIO

SURVEYED FOR: JACOB HERSHBERGER

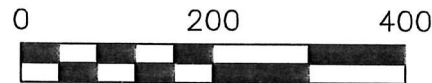


SCALE: 1"=200'

- ▲ R.R. SPIKE FOUND
- 5/8" REBAR FOUND
UNLESS OTHERWISE NOTED
- △ R.R. SPIKE SET
- 5/8" REBAR SET WITH I.D. CAP
I.D. CAP MARKED "BAKER 6938"



I CERTIFY THIS SURVEY TO BE CORRECT
 TO THE BEST OF MY KNOWLEDGE.

Donald C. Baker
 DONALD C. BAKER P.S. 6938
 DATE: DEC. 31, 2018
 KES\BJM
 FILE NAME: WORK4\S-640-18

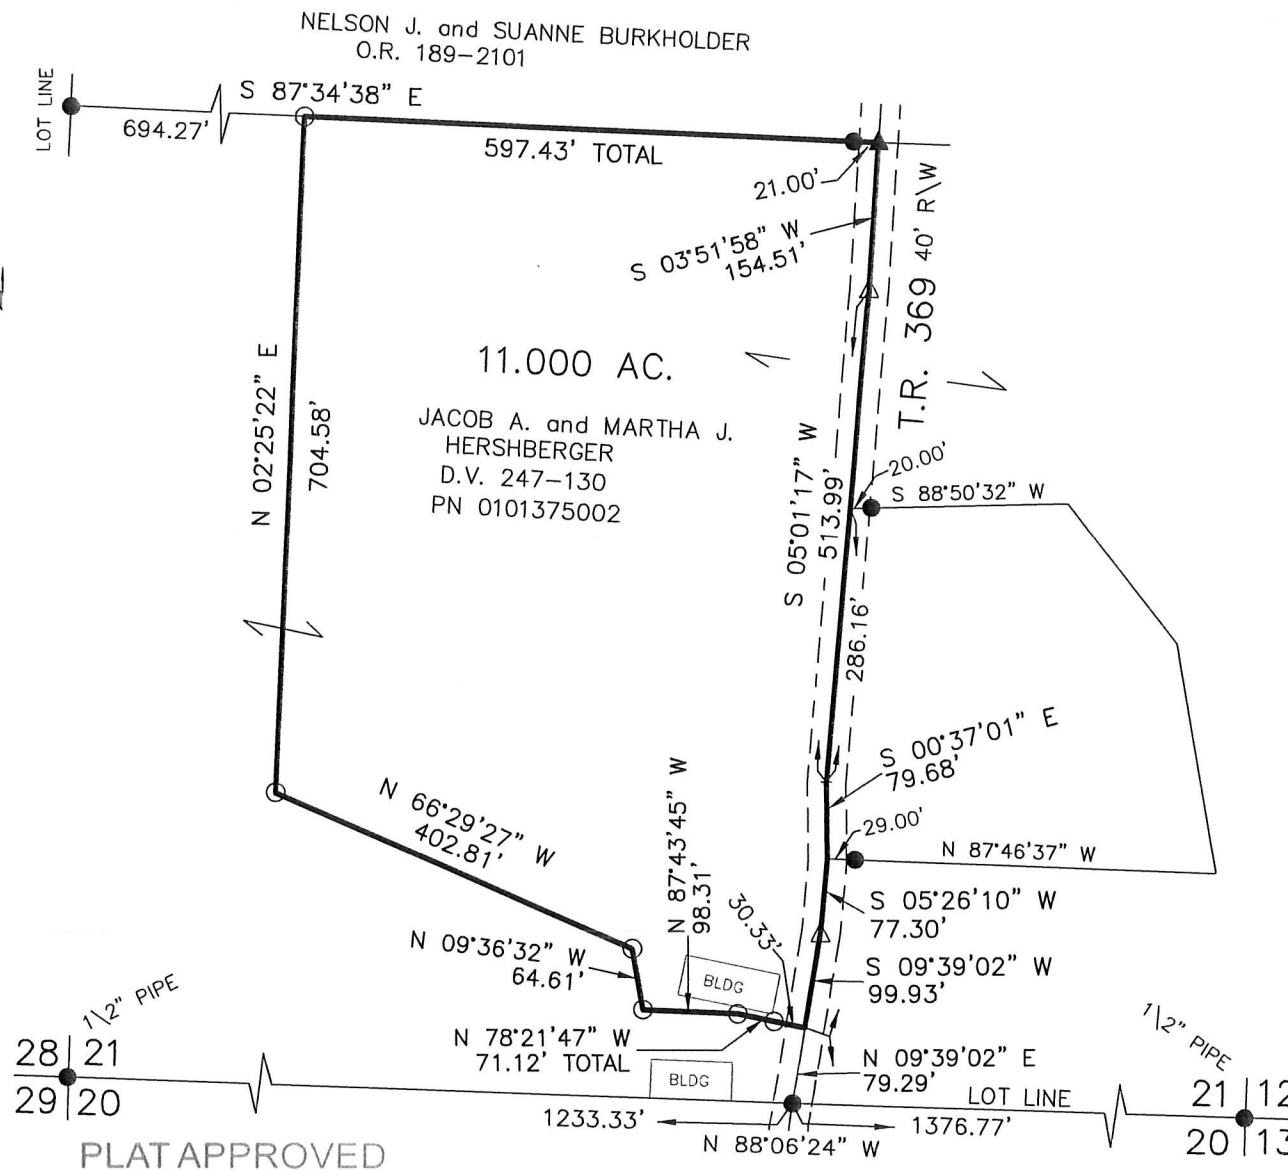

PLAT APPROVED

1/17/2019 *JD*

201900000410

B: 19 P: 3668

FILED FOR RECORD IN
 HOLMES COUNTY, OH

ANITA HALL, COUNTY RECORDER

01/28/2019 03:55 PM

SMALL PLAT . 40.00

PAGES: 1

ORV 266 page 5085

APPROVED FOR TRANSFER ONLY
 NO SUBDIVISION PLAT REQUIRED

(O.R.C. 711.001 & 711.131)

Lot(s) not for building unless
 approved by Board of Health.



HOLMES CO. PLANNING COMMISSION

By *[Signature]* Date *1/18/19*

REFERENCES

- DEED VOL. 247 PAGE 130
- PLAT VOL. 12 PAGE 422
- PLAT VOL. 14 PAGE 13
- PLAT VOL. 19 PAGE 729
- PLAT VOL. 2 PAGE 302
- BEARINGS ASSUMED



BAKER SURVEYING, LLC
 138 N. CLAY STREET
 MILLERSBURG, OHIO 44654
 PH. 330-674-4788
 FAX 330-674-6027