

ORV 2666
 page 5046



SCALE: 1"=200'

- STONE FOUND
- 5/8" REBAR FOUND UNLESS OTHERWISE NOTED
- 5/8" REBAR SET WITH I.D. CAP I.D. CAP MARKED "BAKER 6938"

- REFERENCES
- DEED VOL. 262 PAGE 501
 - PLAT VOL. 18 PAGE 569
 - PLAT VOL. 19 PAGE 1523
 - PLAT VOL. 18 PAGE 559
 - PLAT VOL. 7 PAGE 86
 - PLAT VOL. 8 PAGE 492
 - BEARINGS FROM PLAT VOL. 18 PAGE 569

RIPLEY TOWNSHIP
 S.E. QTR. SECTION 27
 T-18 N; R-14 W
 HOLMES COUNTY, OHIO

SURVEYED FOR: RBB SYSTEMS, INC.


APPROVED FOR TRANSFER ONLY
 NO SUBDIVISION PLAT REQUIRED
 (O.R.C. 711.001 & 711.131)
 Lot(s) not for building unless approved by Board of Health.
 HCPC
 HOLMES CO. PLANNING COMMISSION
 By: _____ Date: 2/1/19



I CERTIFY THIS SURVEY TO BE CORRECT TO THE BEST OF MY KNOWLEDGE.

Donald C. Baker
 DONALD C. BAKER P.S. 6938
 DATE: JAN. 17, 2019
 KES\VJD\BJM
 FILE NAME: WORK4\S-25-19

BAKER SURVEYING, LLC
 138 N. CLAY STREET
 MILLERSBURG, OHIO 44654
 PH. 330-674-4788
 FAX 330-674-6027

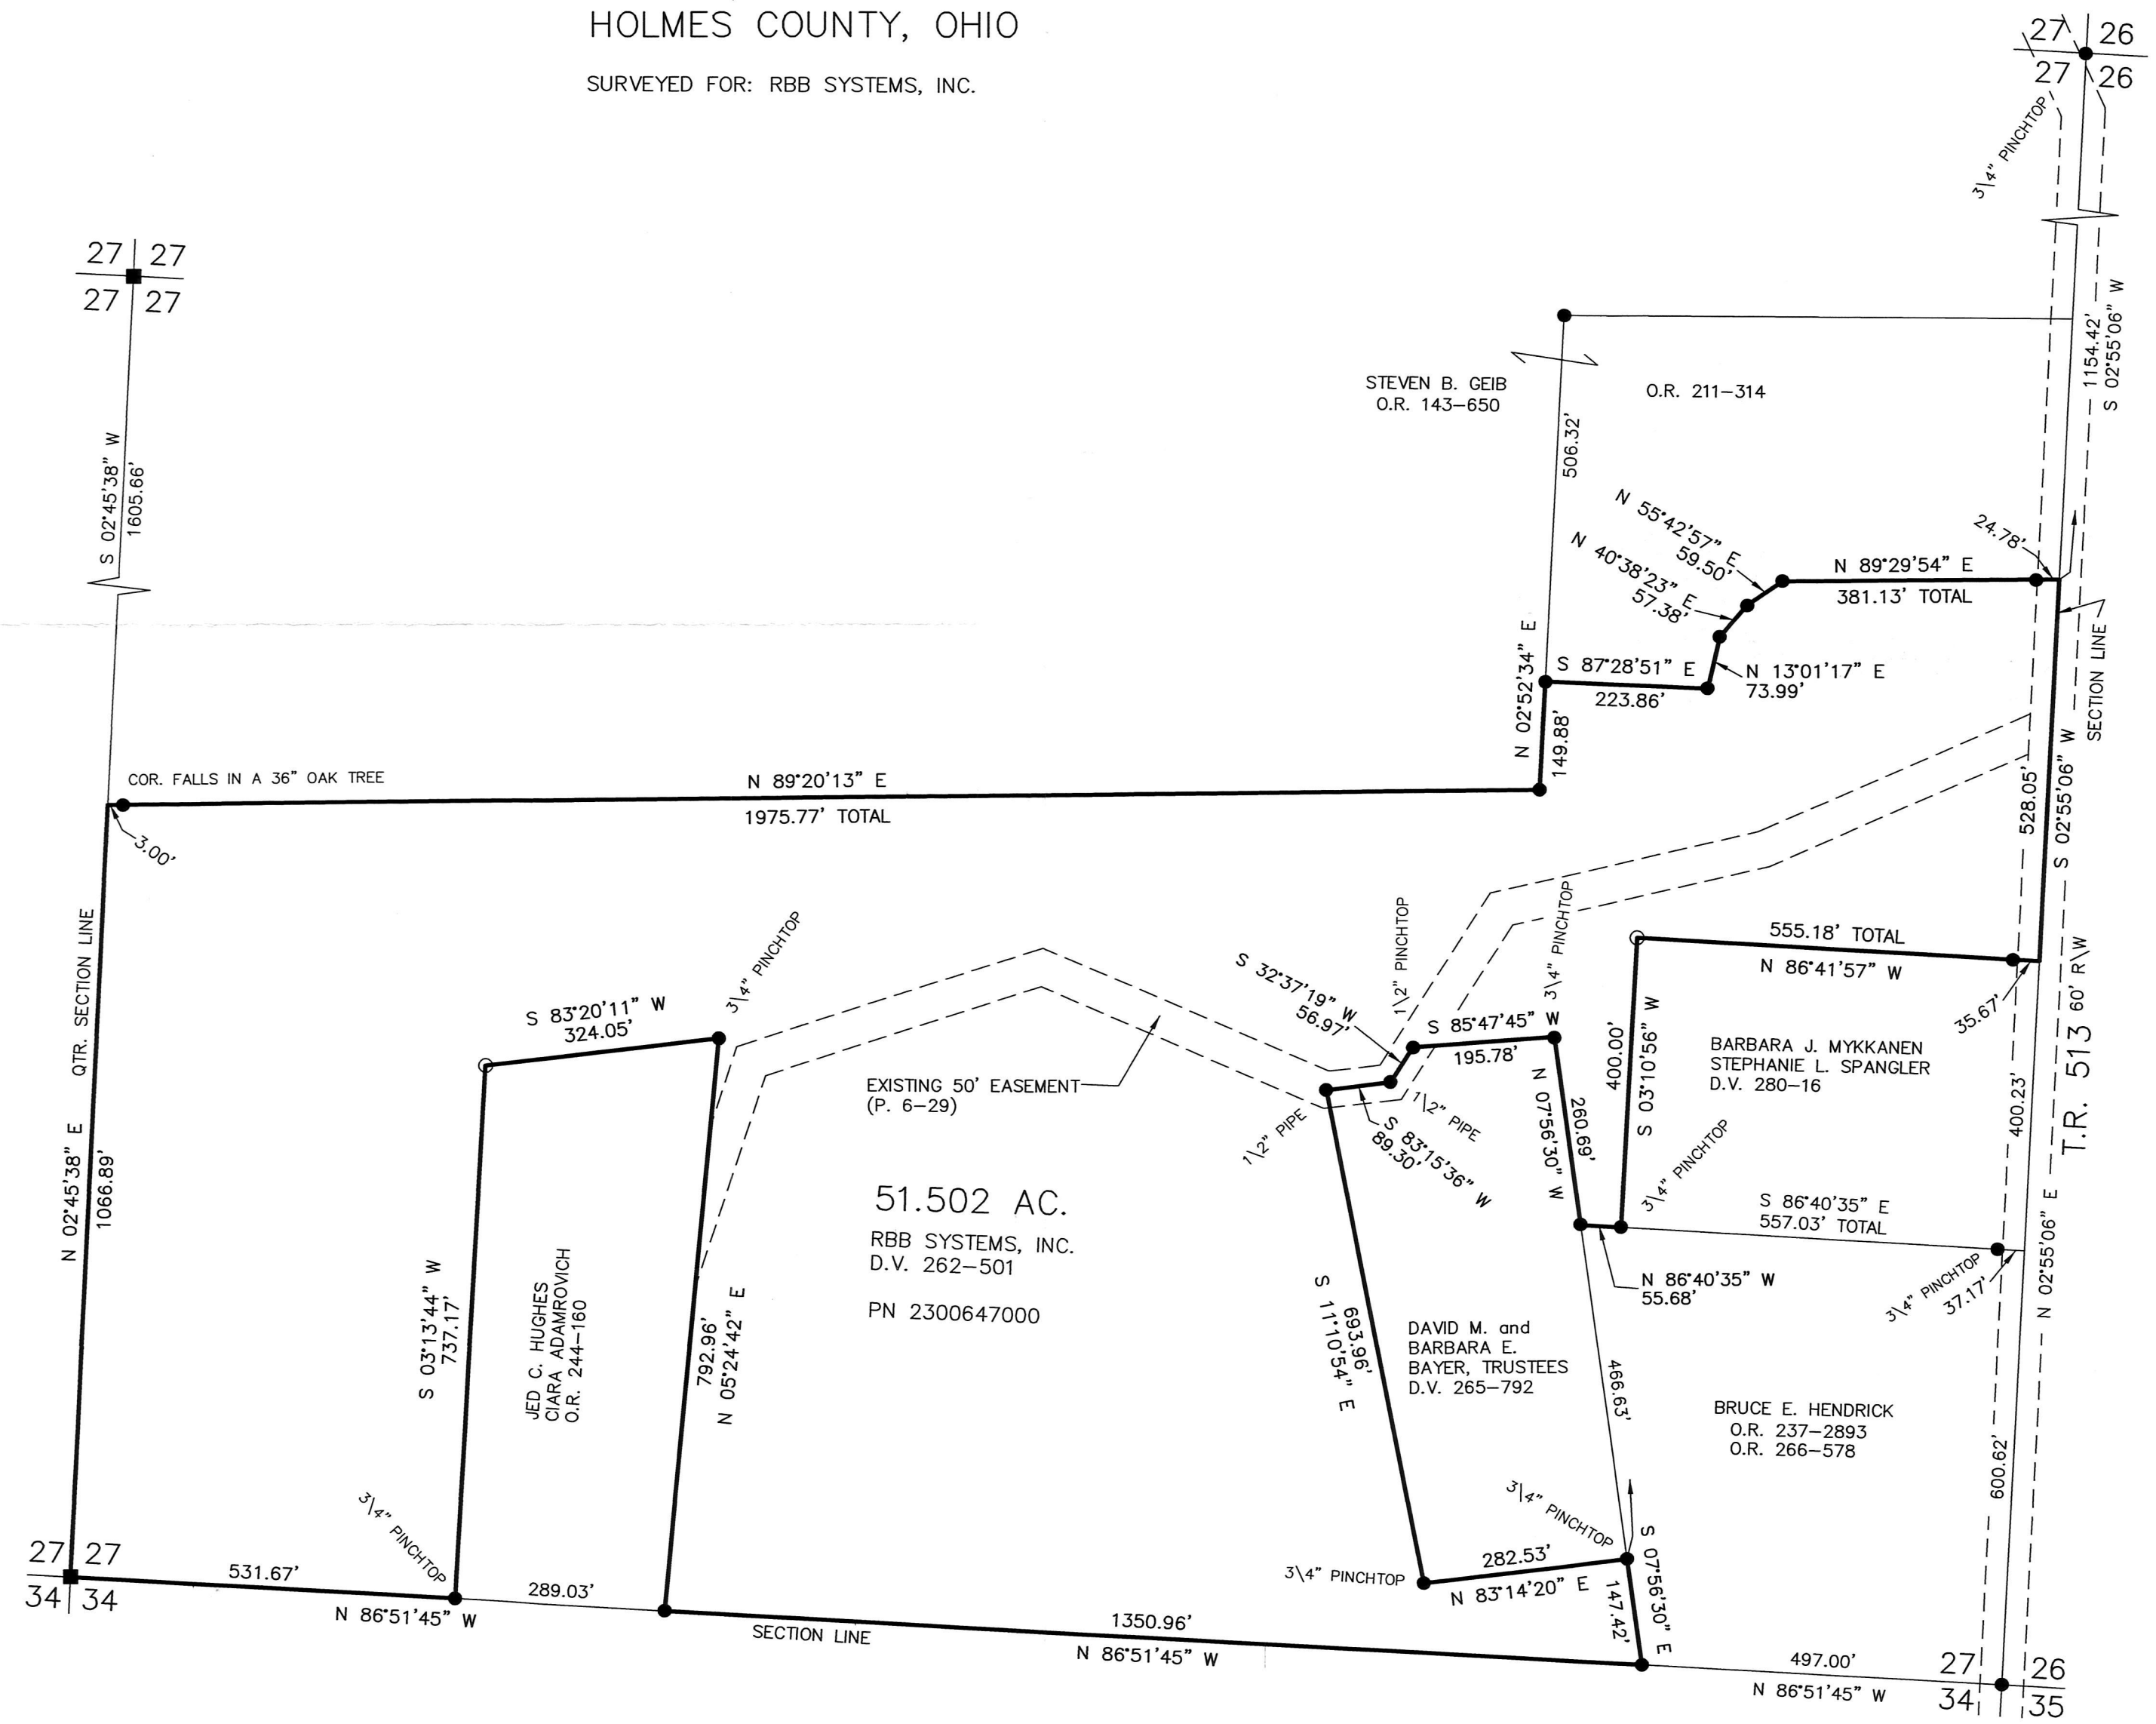

PLAT APPROVED

1/31/2019