



SCALE: 1"=100'

- ▲ R.R. SPIKE FOUND
- 5/8" REBAR FOUND
UNLESS OTHERWISE NOTED
- 5/8" REBAR SET WITH I.D. CAP
I.D. CAP MARKED "BAKER 6938"

EASEMENT SURVEY
MECHANIC TOWNSHIP
2ND. QTR., LOT 29
T-8 N; R-6 W
HOLMES COUNTY, OHIO

SURVEYED FOR: ATTY BLAIR BOWER

201900000564

B: 19 P: 3674
FILED FOR RECORD IN
HOLMES COUNTY, OH
ANITA HALL, COUNTY RECORDER
02/11/2019 11:31 AM
SMALL PLAT . 40.00
PAGES: 1



8 0 6 3 3 4 8
Tx:4030858

ORV 2/16/19 6/18/19

28 | 23
29 | 22



I CERTIFY THIS SURVEY TO BE CORRECT
TO THE BEST OF MY KNOWLEDGE.

Donald C. Baker

DONALD C. BAKER P.S. 6938


DATE: DEC. 28, 2018

KES\SBC

FILE NAME: WORK4\S-646-18



BAKER SURVEYING, LLC
138 N. CLAY STREET
MILLERSBURG, OHIO 44654
PH. 330-674-4788
FAX 330-674-6027

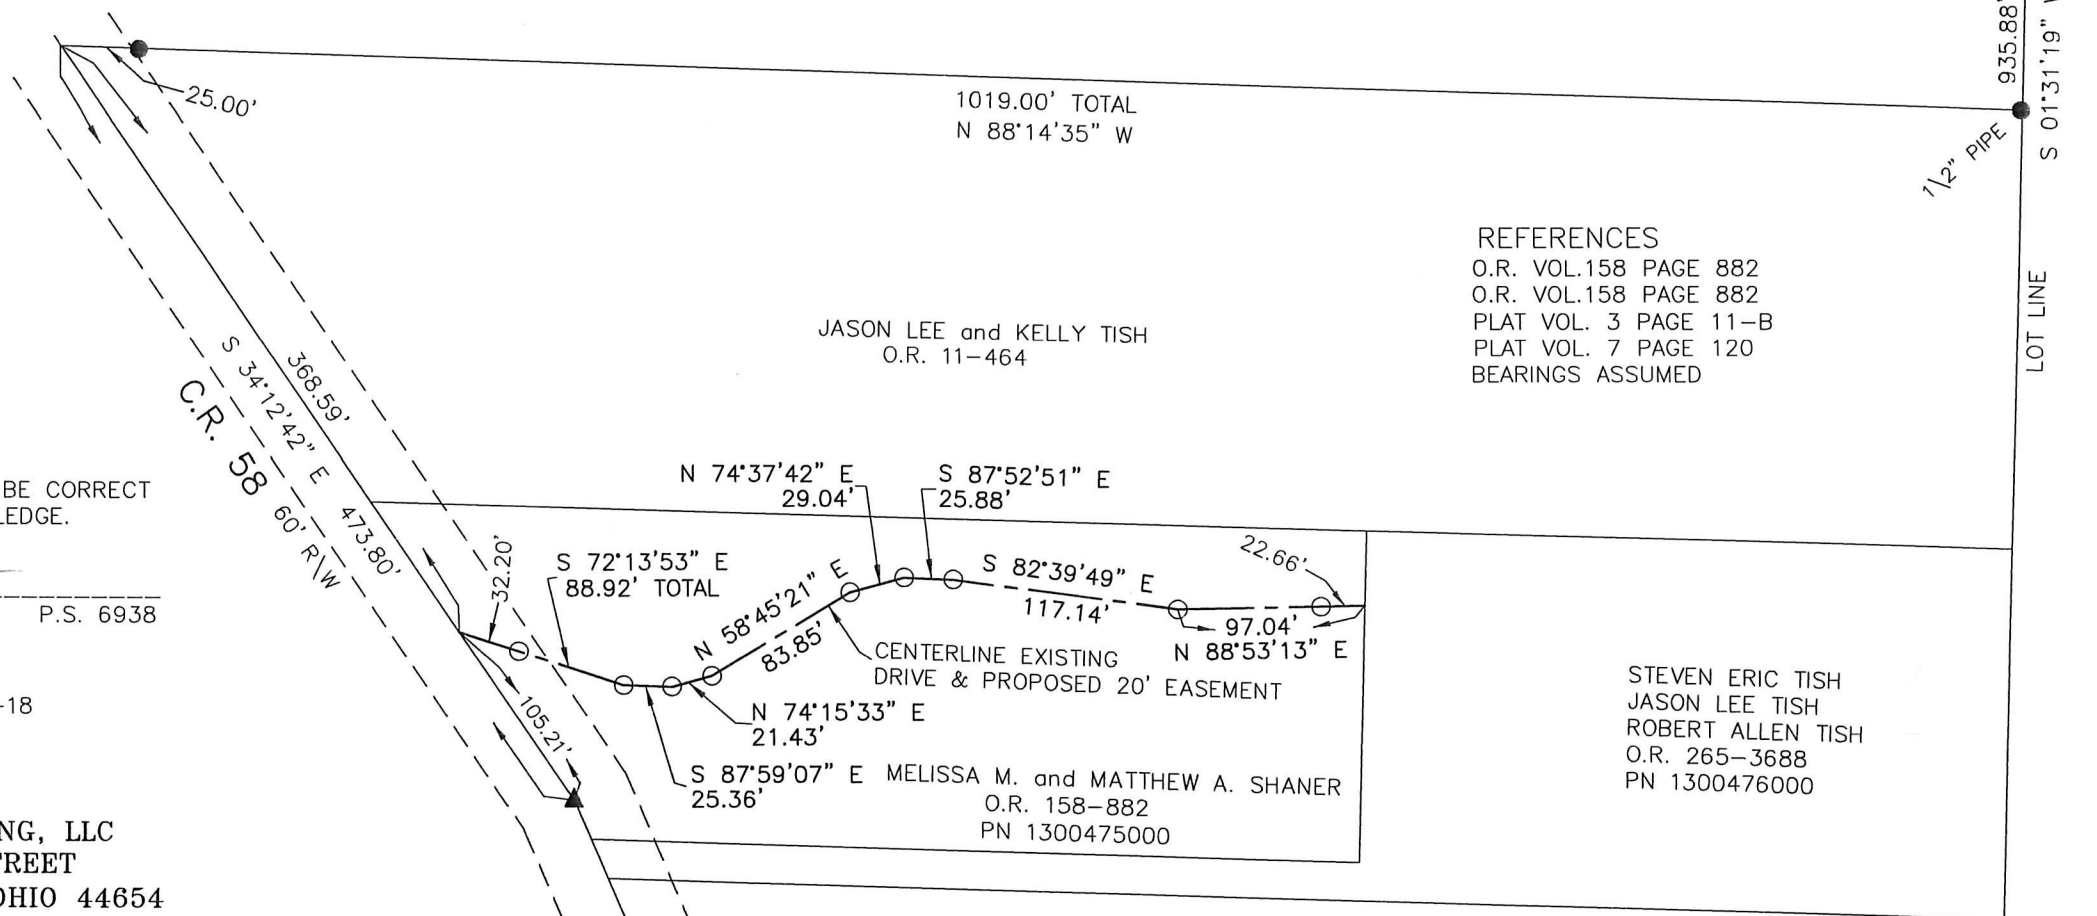

REFERENCES
O.R. VOL.158 PAGE 882
O.R. VOL.158 PAGE 882
PLAT VOL. 3 PAGE 11-B
PLAT VOL. 7 PAGE 120
BEARINGS ASSUMED

STEVEN ERIC TISH
JASON LEE TISH
ROBERT ALLEN TISH
O.R. 265-3688
PN 1300476000

PLAT APPROVED

1/18/2019