

201900000640


B: 19 P: 3676

FILED FOR RECORD IN
HOLMES COUNTY, OH
ANITA HALL, COUNTY RECORDER

02/13/2019 03:26 PM
SMALL PLAT . 40.00

PAGES: 1

ORV 266
pages 6535-
6537

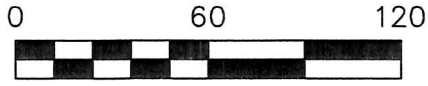

SCALE: 1"=60'


- STONE FOUND
- ▲ R.R. SPIKE FOUND
- 5/8" REBAR FOUND
UNLESS OTHERWISE NOTED
- 5/8" REBAR SET WITH I.D. CAP
I.D. CAP MARKED "BAKER 6938"

BERLIN TOWNSHIP
S.E. QTR. SECTION 6
T-9 N; R-5 W
HOLMES COUNTY, OHIO

SURVEYED FOR: GARY TROYER

REFERENCES

- DEED VOL. 269 PAGE 421
- O.R. VOL. 232 PAGE 2252
- O.R. VOL. 252 PAGE 2866
- PLAT VOL. 4 PAGE 105
- BEARINGS FROM
O.R. VOL. 232 PAGE 2252

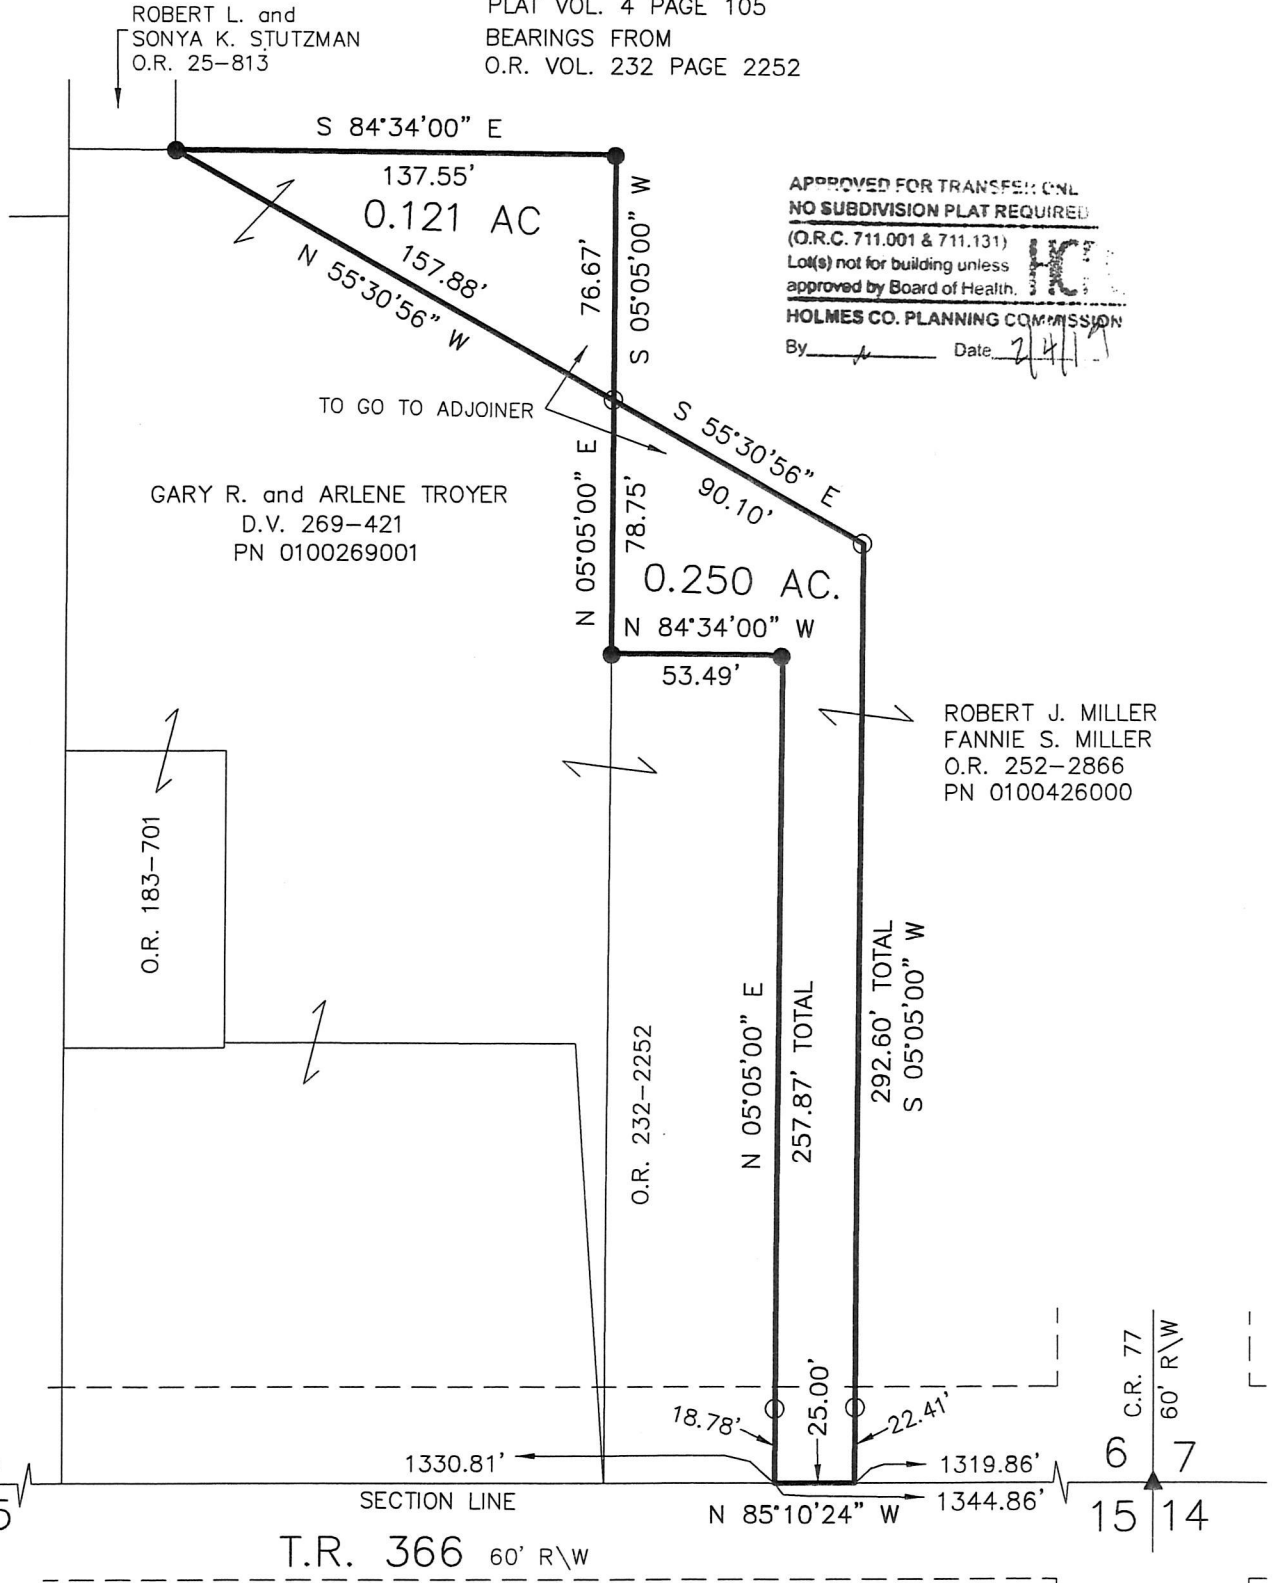

APPROVED FOR TRANSFER: ONLY
 NO SUBDIVISION PLAT REQUIRED
 (O.R.C. 711.001 & 711.131)
 Lot(s) not for building unless
 approved by Board of Health.
 HOLMES CO. PLANNING COMMISSION
 By: _____ Date: 2/11/19

I CERTIFY THIS SURVEY TO BE CORRECT
TO THE BEST OF MY KNOWLEDGE.

Donald C. Baker
 DONALD C. BAKER P.S. 6938
 DATE: JAN. 29, 2019
 KES\BJM
 FILE NAME: WORK4\S-51-19



BAKER SURVEYING, LLC
 138 N. CLAY STREET
 MILLERSBURG, OHIO 44654
 PH. 330-674-4788
 FAX 330-674-6027

PLAT APPROVED

2/11/2019