




ORV 267 PG 35 + 38

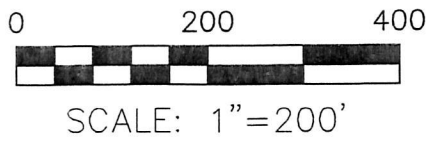

- STONE FOUND
- 5/8" REBAR FOUND
UNLESS OTHERWISE NOTED
- 5/8" REBAR SET WITH I.D. CAP
I.D. CAP MARKED "BAKER 6938"

WALNUT CREEK TOWNSHIP
 S.E. QTR. SECTION 11
 N.E. QTR. SECTION 20
 T-9 N; R-5 W
 HOLMES COUNTY, OHIO

SURVEYED FOR: ALBERT ERB JR.

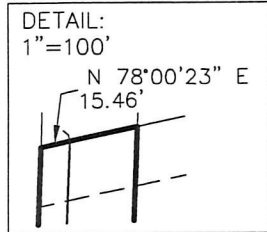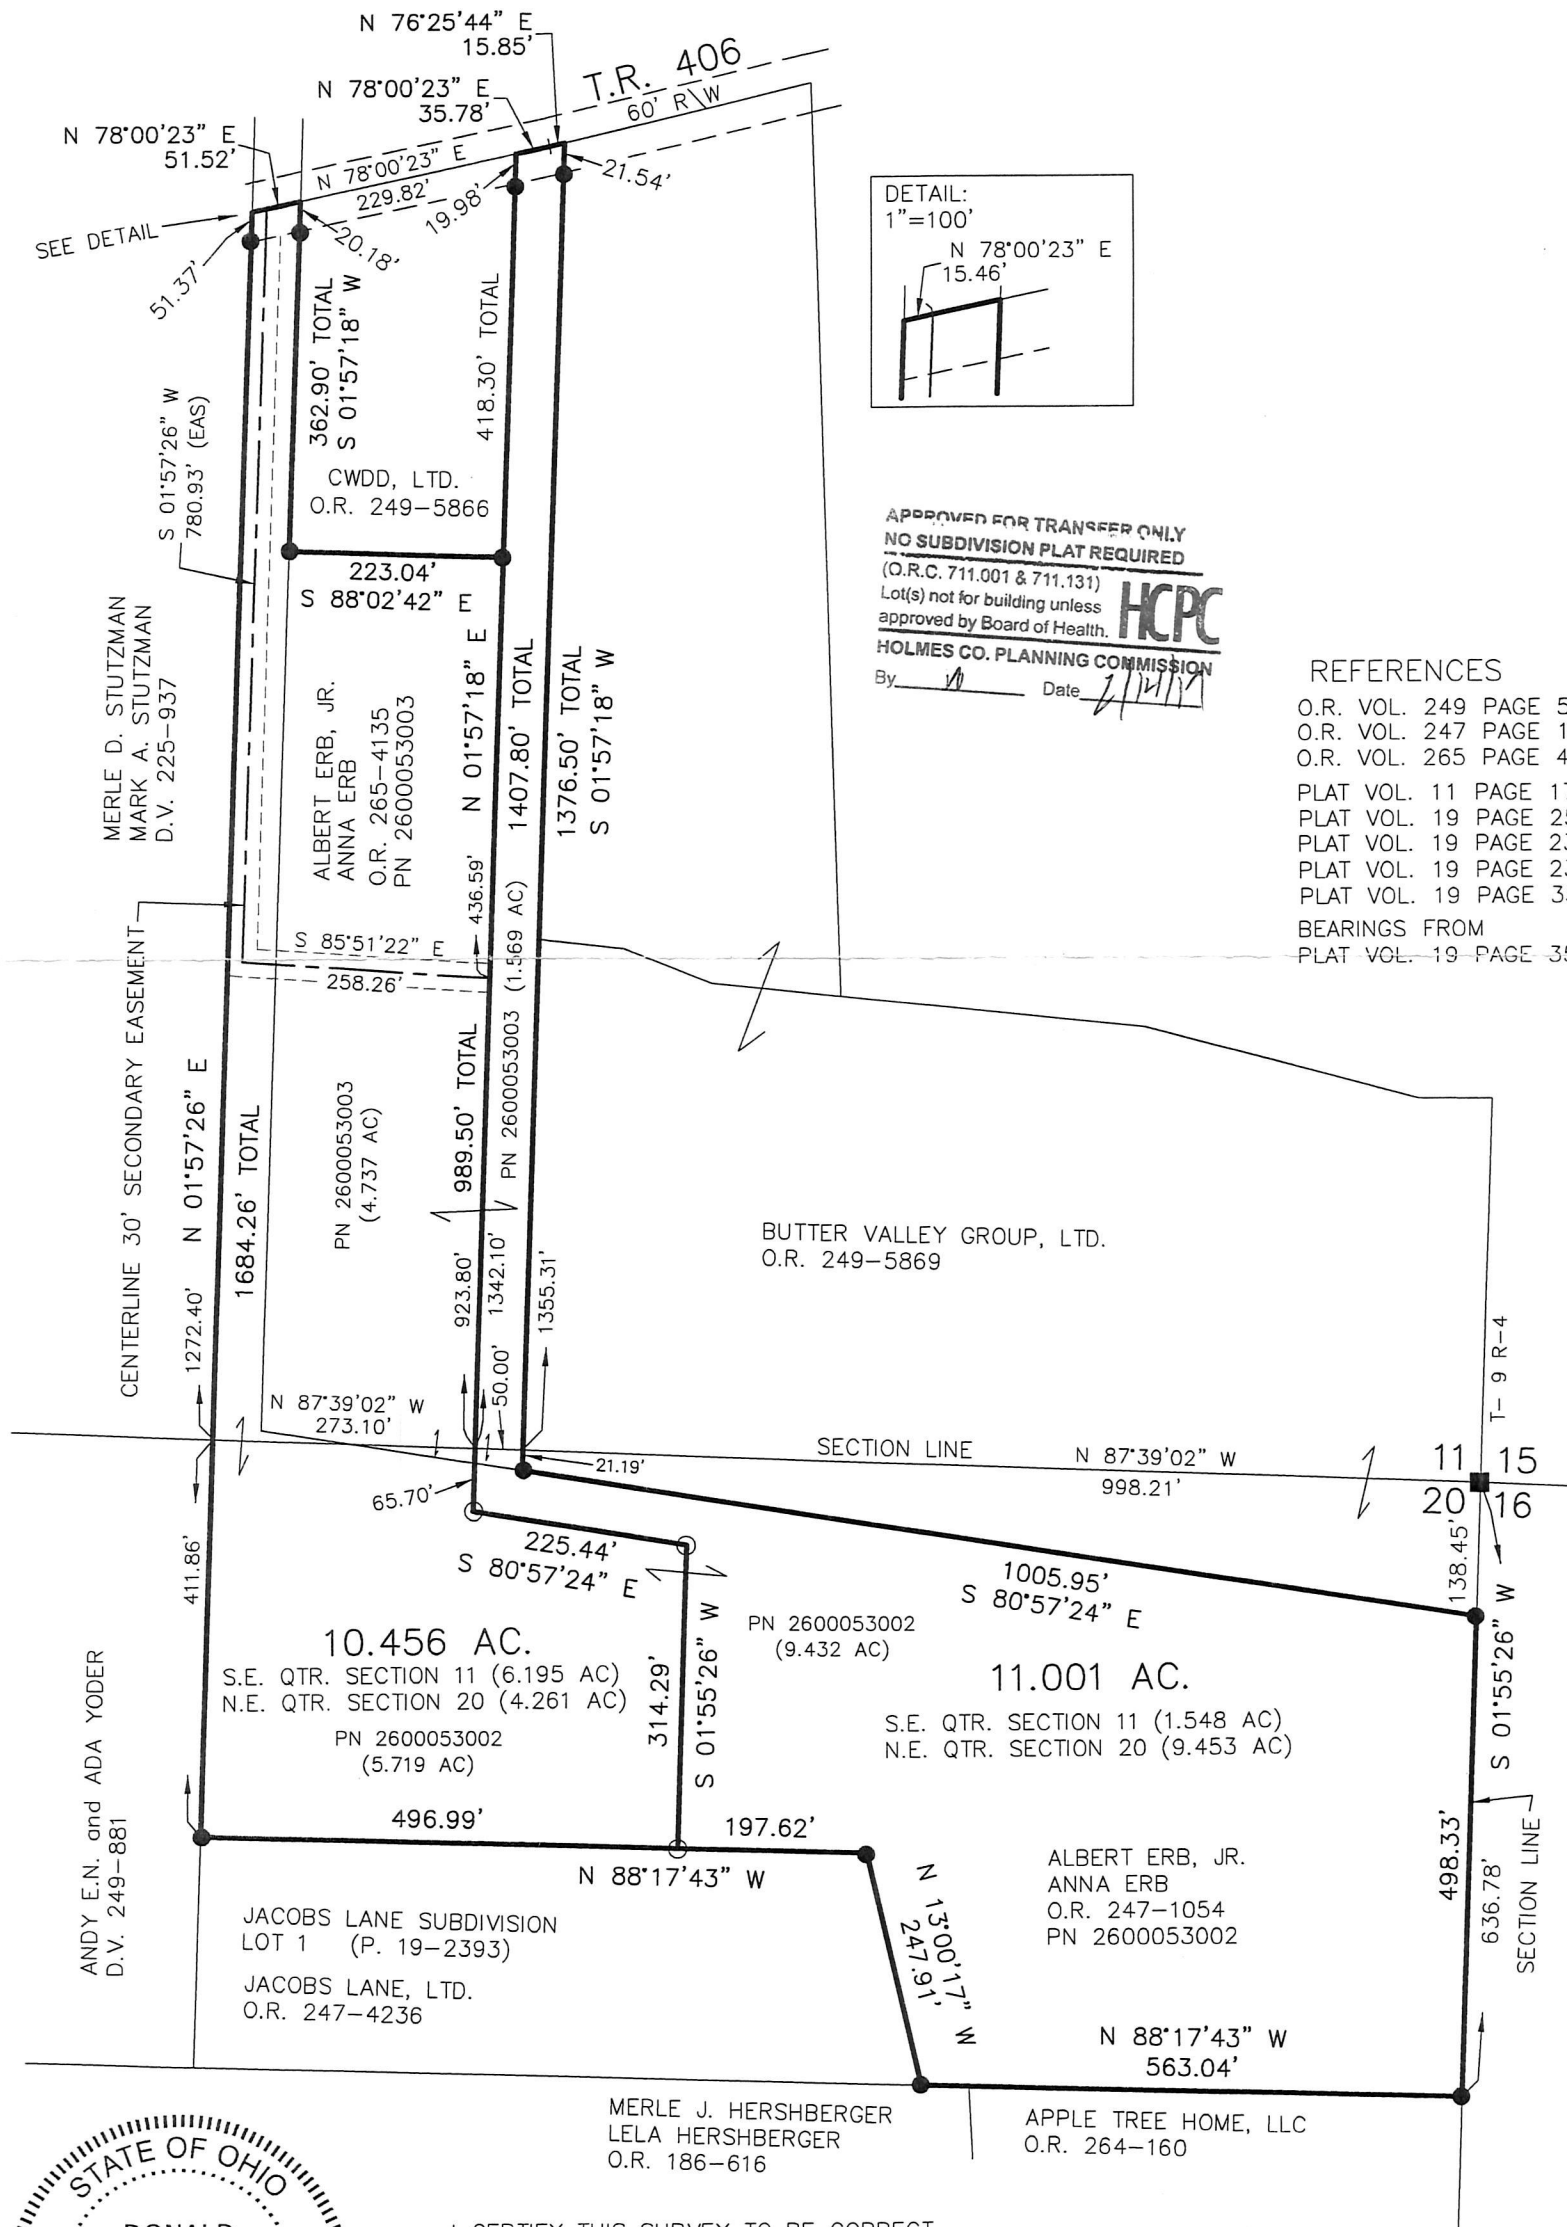

APPROVED FOR TRANSFER ONLY
 NO SUBDIVISION PLAT REQUIRED
 (O.R.C. 711.001 & 711.131)
 Lot(s) not for building unless
 approved by Board of Health.
HCPC
 HOLMES CO. PLANNING COMMISSION
 By: [Signature] Date: 2/11/19

- REFERENCES
- O.R. VOL. 249 PAGE 5869
 - O.R. VOL. 247 PAGE 1054
 - O.R. VOL. 265 PAGE 4135
 - PLAT VOL. 11 PAGE 171
 - PLAT VOL. 19 PAGE 2539
 - PLAT VOL. 19 PAGE 2370
 - PLAT VOL. 19 PAGE 2393
 - PLAT VOL. 19 PAGE 3590
 - BEARINGS FROM
PLAT VOL. 19 PAGE 3590

2/7/2019 73

PLAT APPROVED



I CERTIFY THIS SURVEY TO BE CORRECT
 TO THE BEST OF MY KNOWLEDGE.

Donald C. Baker
 DONALD C. BAKER P.S. 6938
 DATE: JAN. 11, 2019
 FDB\BJM
 FILE NAME: WORK4\S-14-19



BAKER SURVEYING, LLC
 138 N. CLAY STREET
 MILLERSBURG, OHIO 44654
 PH. 330-674-4788
 FAX 330-674-6027