


ORV 267
page 160
163

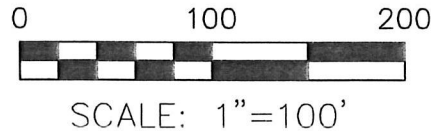


- ▲ R.R. SPIKE FOUND
- 5/8" REBAR FOUND UNLESS OTHERWISE NOTED
- 5/8" REBAR SET WITH I.D. CAP I.D. CAP MARKED "BAKER 6938"

SALT CREEK TOWNSHIP
3RD. QTR., LOT 16
T-10 N; R-5 W
HOLMES COUNTY, OHIO

SURVEYED FOR: DAN BURKHOLDER

DAN H. BURKHOLDER
NIVA BURKHOLDER
O.R. 185-1452
PN 3400042000

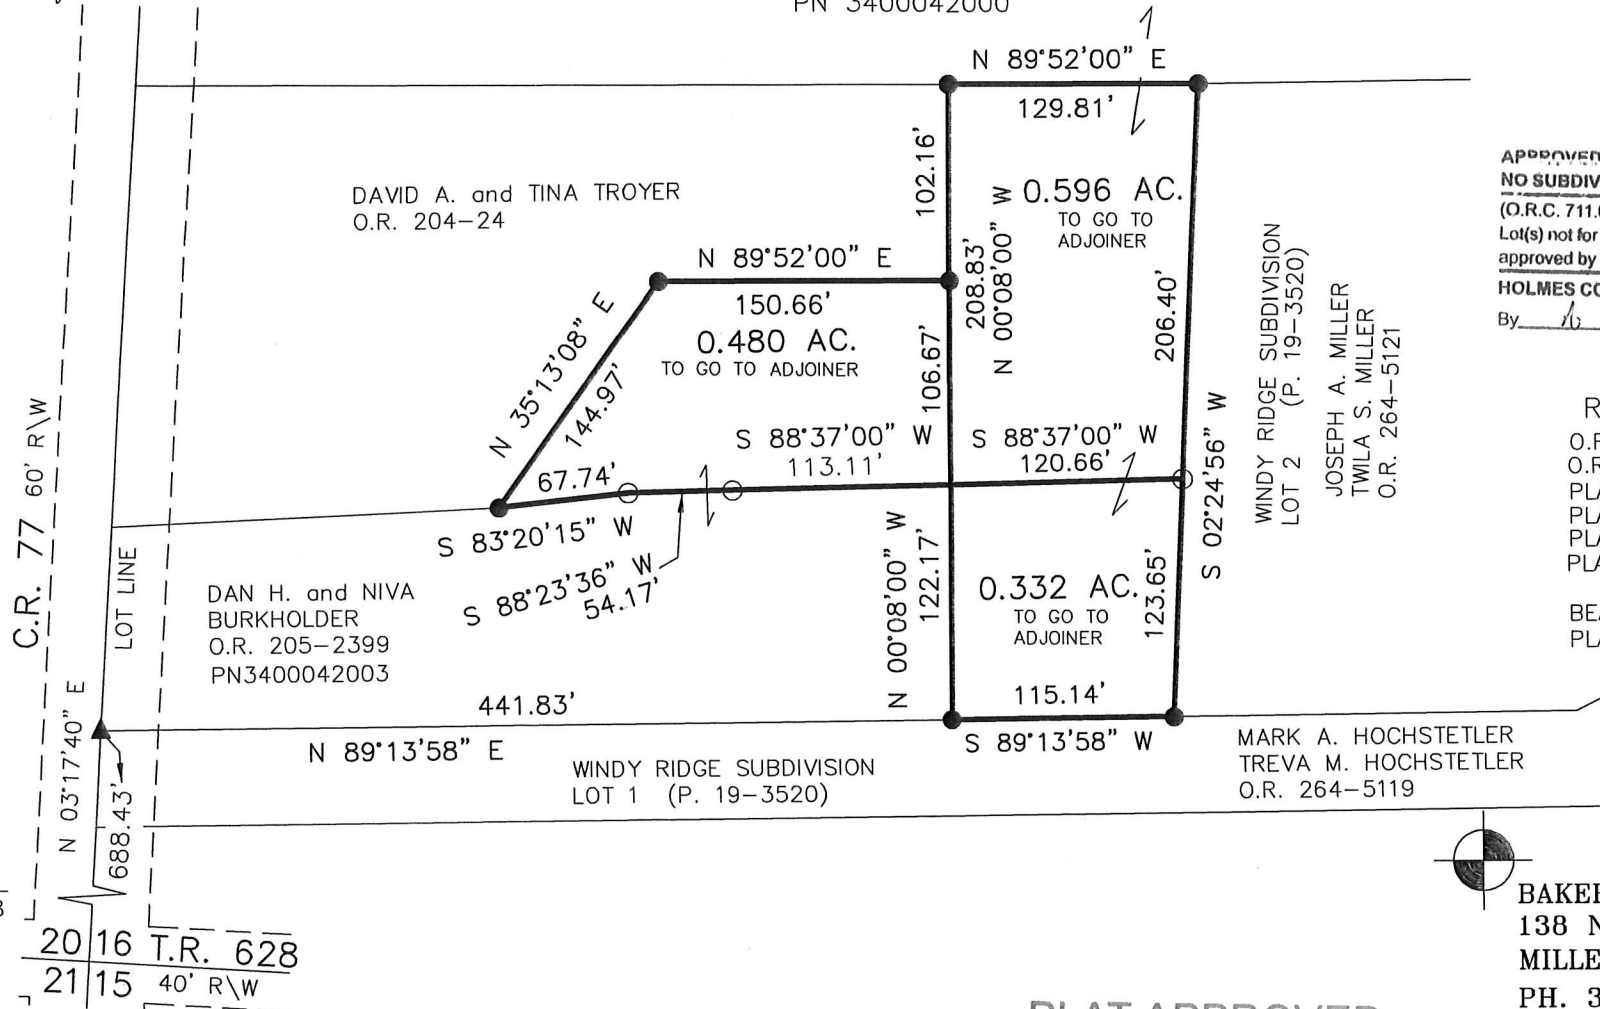

APPROVED FOR TRANSFER ONLY
NO SUBDIVISION PLAT REQUIRED
(O.R.C. 711.001 & 711.131)
Lot(s) not for building unless approved by Board of Health.
HOLMES CO. PLANNING COMMISSION
By: *[Signature]* Date: *2/21/19*

- REFERENCES
- O.R. VOL. 185 PAGE 1452
 - O.R. VOL. 205 PAGE 2399
 - PLAT VOL. 19 PAGE 574
 - PLAT VOL. 19 PAGE 1290
 - PLAT VOL. 19 PAGE 1340
 - PLAT VOL. 19 PAGE 13520

BEARINGS FROM
PLAT VOL. 19 PAGE 574

MARK A. HOCHSTETLER
TREVIA M. HOCHSTETLER
O.R. 264-5119



I CERTIFY THIS SURVEY TO BE CORRECT TO THE BEST OF MY KNOWLEDGE.

[Signature of Donald C. Baker]

DONALD C. BAKER P.S. 6938

DATE: JAN. 9, 2019

FDB\VJD

FILE NAME: WORK4\S-43-19

8063702
TX:4031188



20 16 T.R. 628
21 15 40' R\W

PLAT APPROVED

2/20/2019



BAKER SURVEYING, LLC
138 N. CLAY STREET
MILLERSBURG, OHIO 44654
PH. 330-674-4788
FAX 330-674-6027