



ORV 267 PG 367 &  
385

# Knox Township 4th Qtr. Lot 19 T-9 N; R-9W Holmes County, Ohio


SURVEYED FOR: Alan Miller

### REFERENCES:

- Deeds as shown
- Plat Vol.19 Page 1252
- Plat Vol.10 Page 714
- Plat Vol.12 Page 465
- Plat Vol.18 Page 326
- Plat Vol.17 Page 112
- Plat Vol.8 Page 289
- Plat Vol. Page 1252
- Basis of Bearing from Plat 19 Page 1252

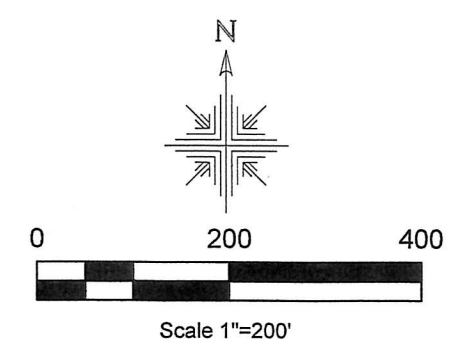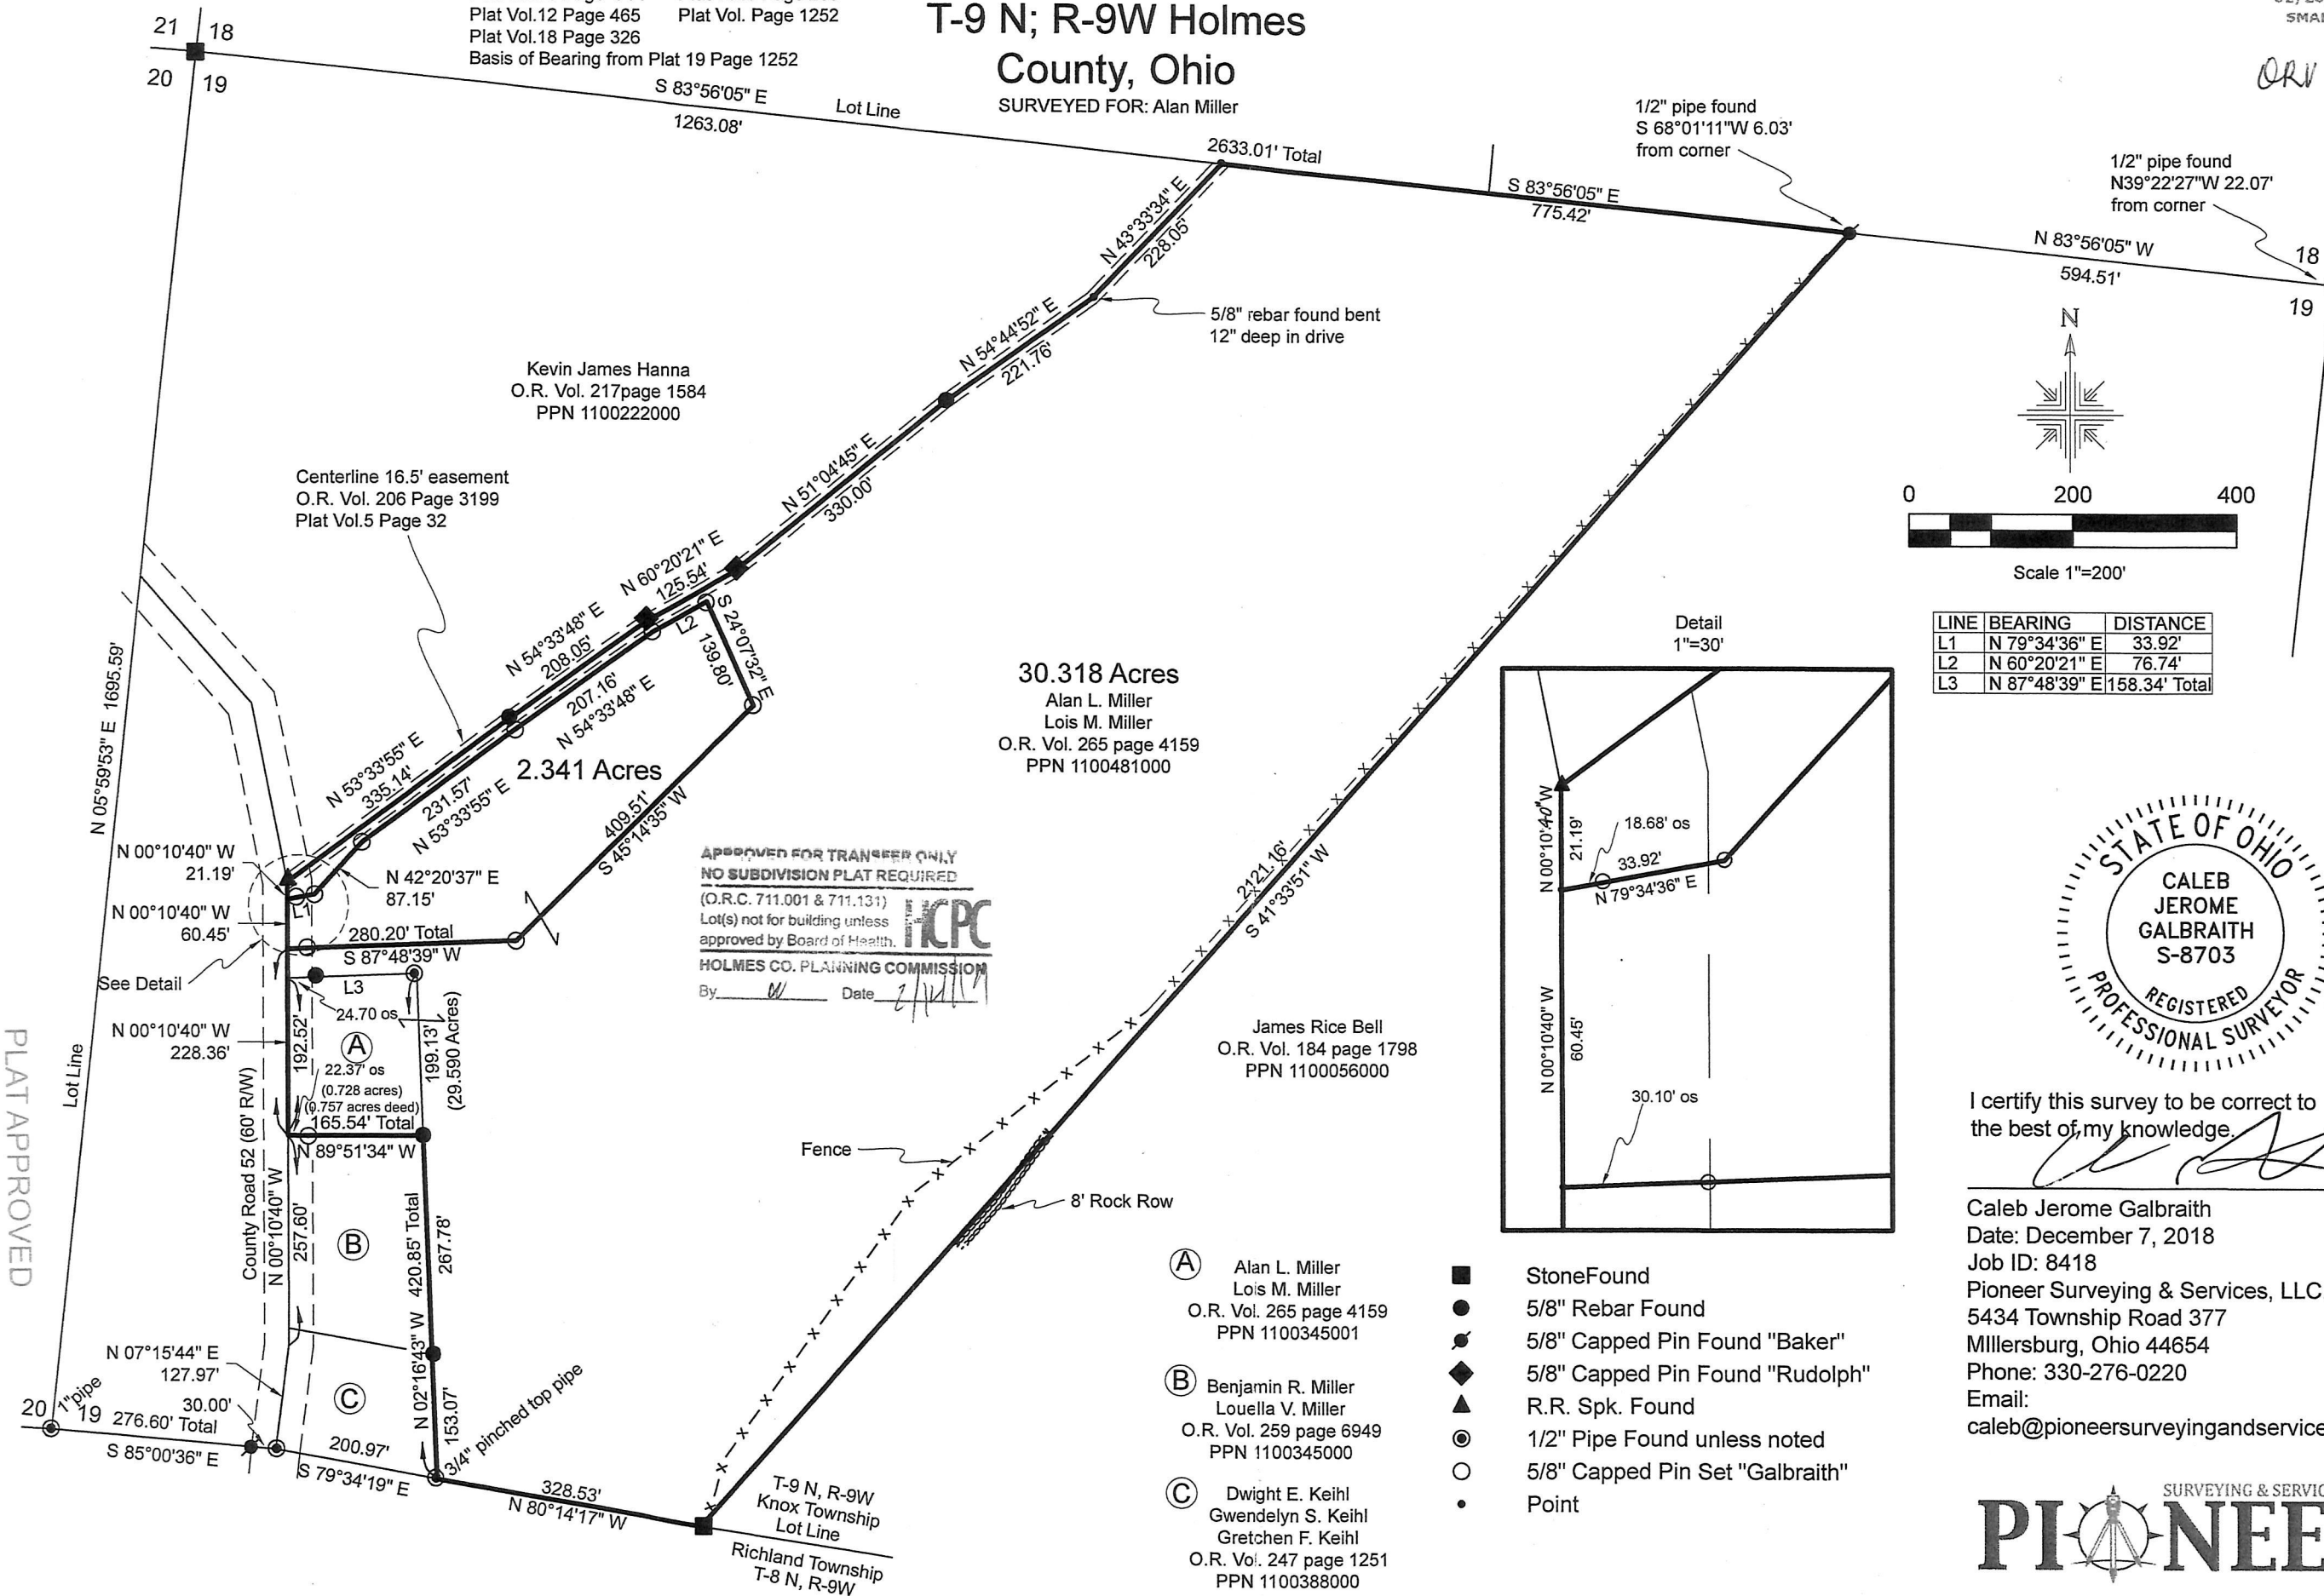

LINE	BEARING	DISTANCE
L1	N 79°34'36" E	33.92'
L2	N 60°20'21" E	76.74'
L3	N 87°48'39" E	158.34' Total

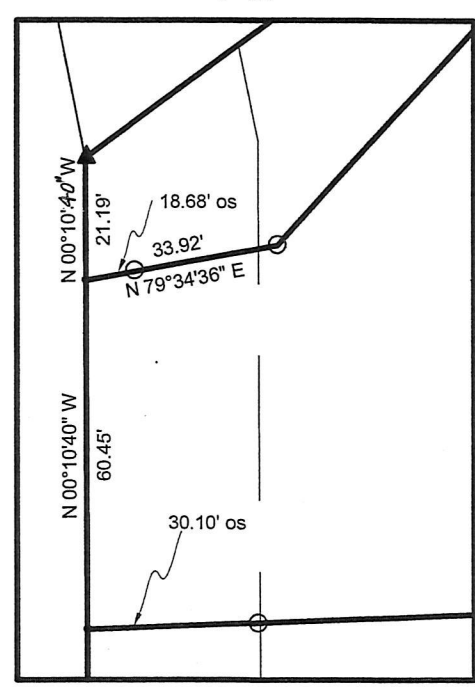

I certify this survey to be correct to the best of my knowledge.

*[Signature]*  
Caleb Jerome Galbraith P.S. 8703  
Date: December 7, 2018  
Job ID: 8418  
Pioneer Surveying & Services, LLC.  
5434 Township Road 377  
Millersburg, Ohio 44654  
Phone: 330-276-0220  
Email:  
caleb@pioneersurveyingandservices.com



2/7/2019  
PLAT APPROVED