


ORV 267 PG 1350

0 100 200

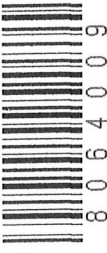

SCALE: 1"=100'

- STONE FOUND
- 5/8" REBAR FOUND
- 5/8" REBAR SET WITH I.D. CAP
- I.D. CAP MARKED "BAKER 6938"

REFERENCES

- DEED VOL. 231 PAGE 66
- O.R. VOL. 181 PAGE 511
- PLAT VOL. 11 PAGE 75
- PLAT VOL. 19 PAGE 435
- PLAT VOL. 17 PAGE 714
- PLAT VOL. 18 PAGE 381
- PLAT VOL. 19 PAGE 585

BEARINGS FROM  
 PLAT VOL. 19 PAGE 585




I CERTIFY THIS SURVEY TO BE CORRECT  
 TO THE BEST OF MY KNOWLEDGE.

*Donald C. Baker*  
 DONALD C. BAKER P.S. 6938  
 DATE: JAN. 17, 2019  
 FDB/SBC  
 FILE NAME: WORK4\S-24-19

MECHANIC TOWNSHIP  
 3RD. QTR., LOT 3  
 T-8 N; R-6 W  
 HOLMES COUNTY, OHIO

SURVEYED FOR: HENRY WENGERD

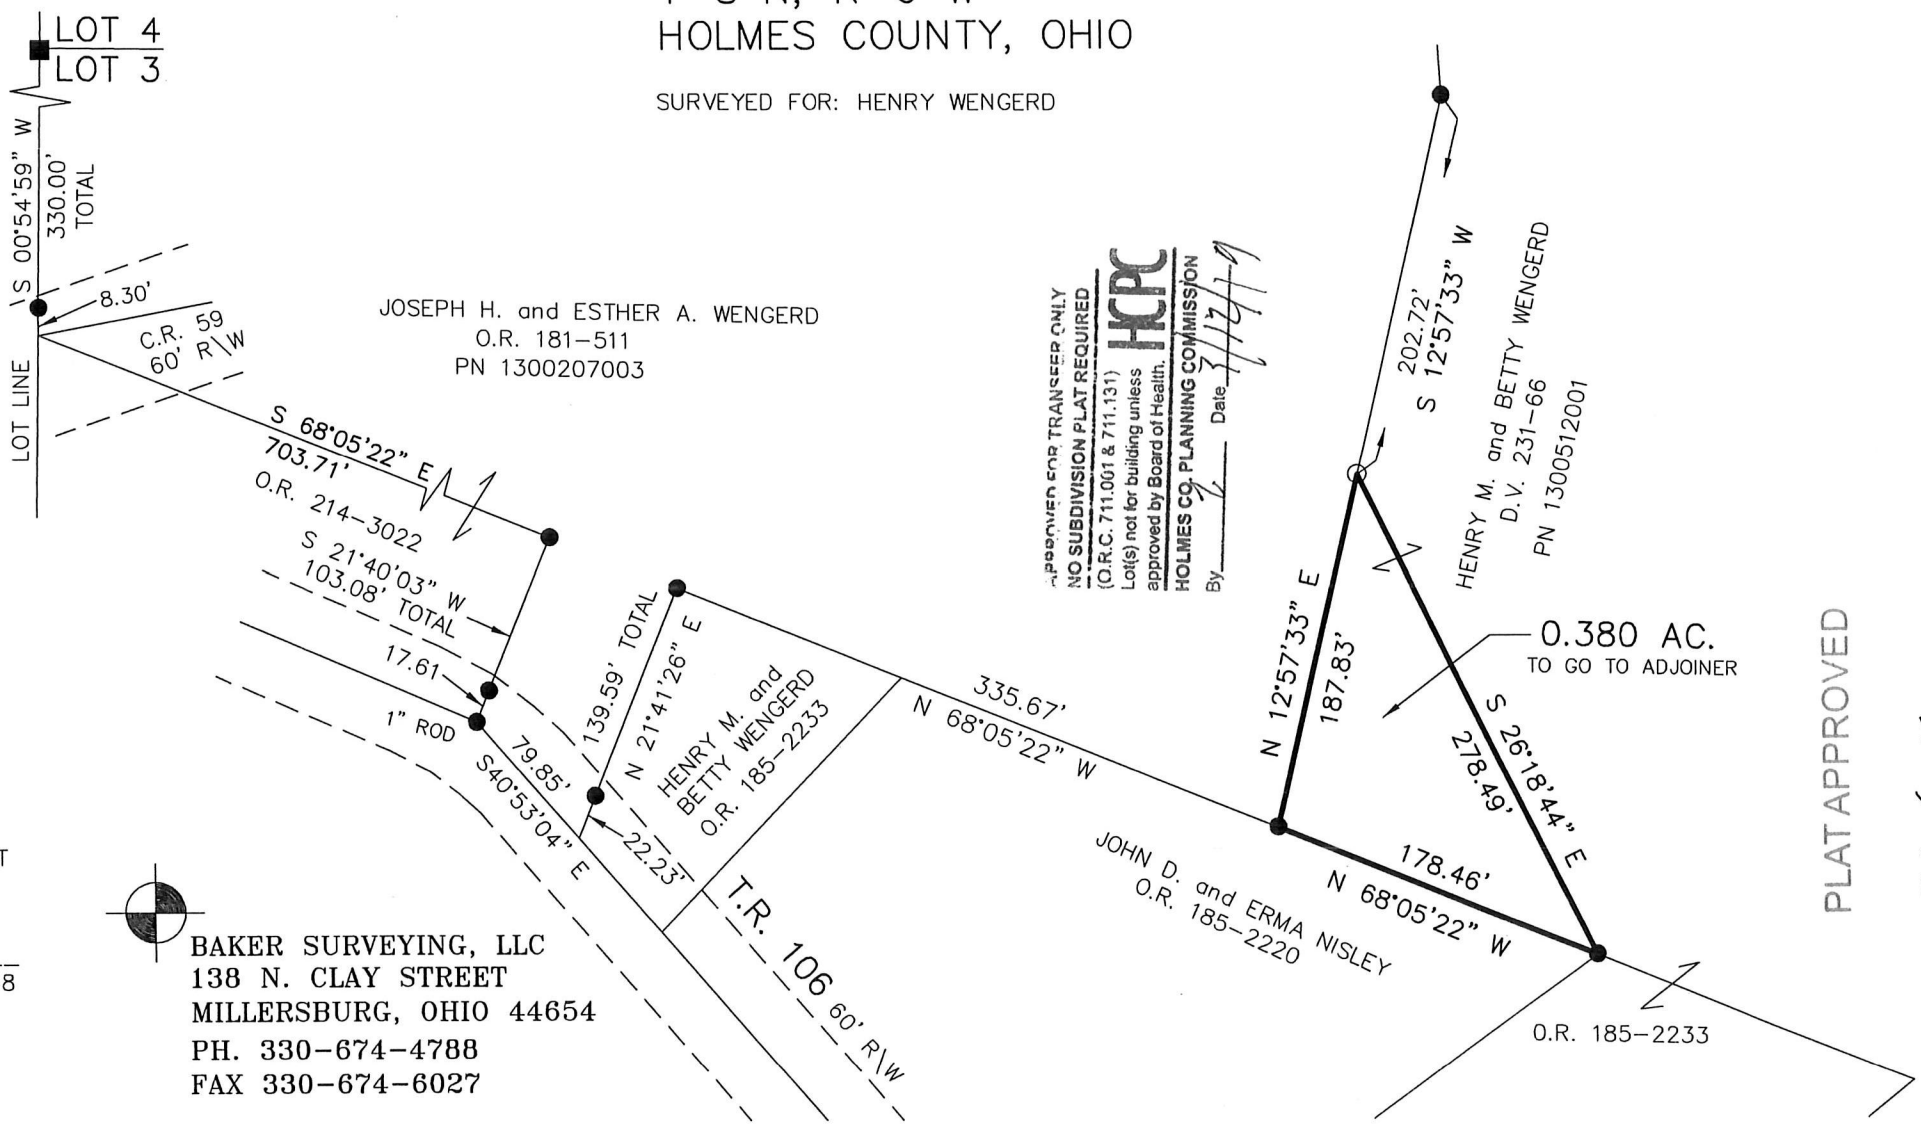

APPROVED FOR TRANSFER ONLY  
 NO SUBDIVISION PLAT REQUIRED  
 (O.R.C. 711.001 & 711.131)  
 Lot(s) not for building unless  
 approved by Board of Health.  
**HPC**  
 HOLMES CO. PLANNING COMMISSION  
 By: *[Signature]* Date: 3/11/19

PLAT APPROVED

3/11/2019

BAKER SURVEYING, LLC  
 138 N. CLAY STREET  
 MILLERSBURG, OHIO 44654  
 PH. 330-674-4788  
 FAX 330-674-6027