

201900001215

B: 19 P: 3699

FILED FOR RECORD IN

HOLMES COUNTY, OH


ANITA HALL, COUNTY RECORDER

03/19/2019 11:04 AM

SMALL PLAT . 40.00

PAGES: 1

ORV 267 PG 11642

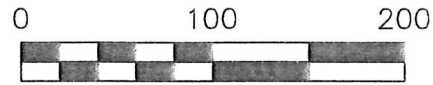

SCALE: 1"=100'

- 5/8" REBAR FOUND UNLESS OTHERWISE NOTED
- 5/8" REBAR SET WITH I.D. CAP I.D. CAP MARKED "BAKER 6938"

PAINT TOWNSHIP
 S.E. QTR. SECTION 30
 T-15 N; R-11 W
 HOLMES COUNTY, OHIO

SURVEYED FOR: ABE MILLER

REFERENCES

DEED VOL. 261 PAGE 1022

O.R. VOL. 168 PAGE 1963



PLAT VOL.18 PAGE 823

BEARINGS FROM
PLAT VOL.18 PAGE 823

APPROVED FOR TRANSFER ONLY
 NO SUBDIVISION PLAT REQUIRED
 (O.R.C. 711.001 & 711.131)
 Lot(s) not for building unless
 approved by Board of Health.



HOLMES CO. PLANNING COMMISSION
 By: [Signature] Date: 3/19/19

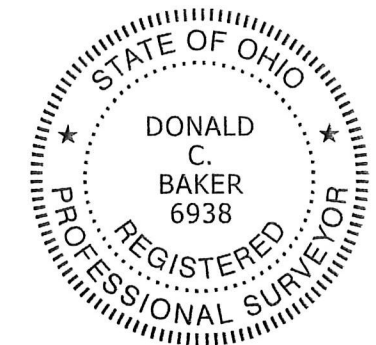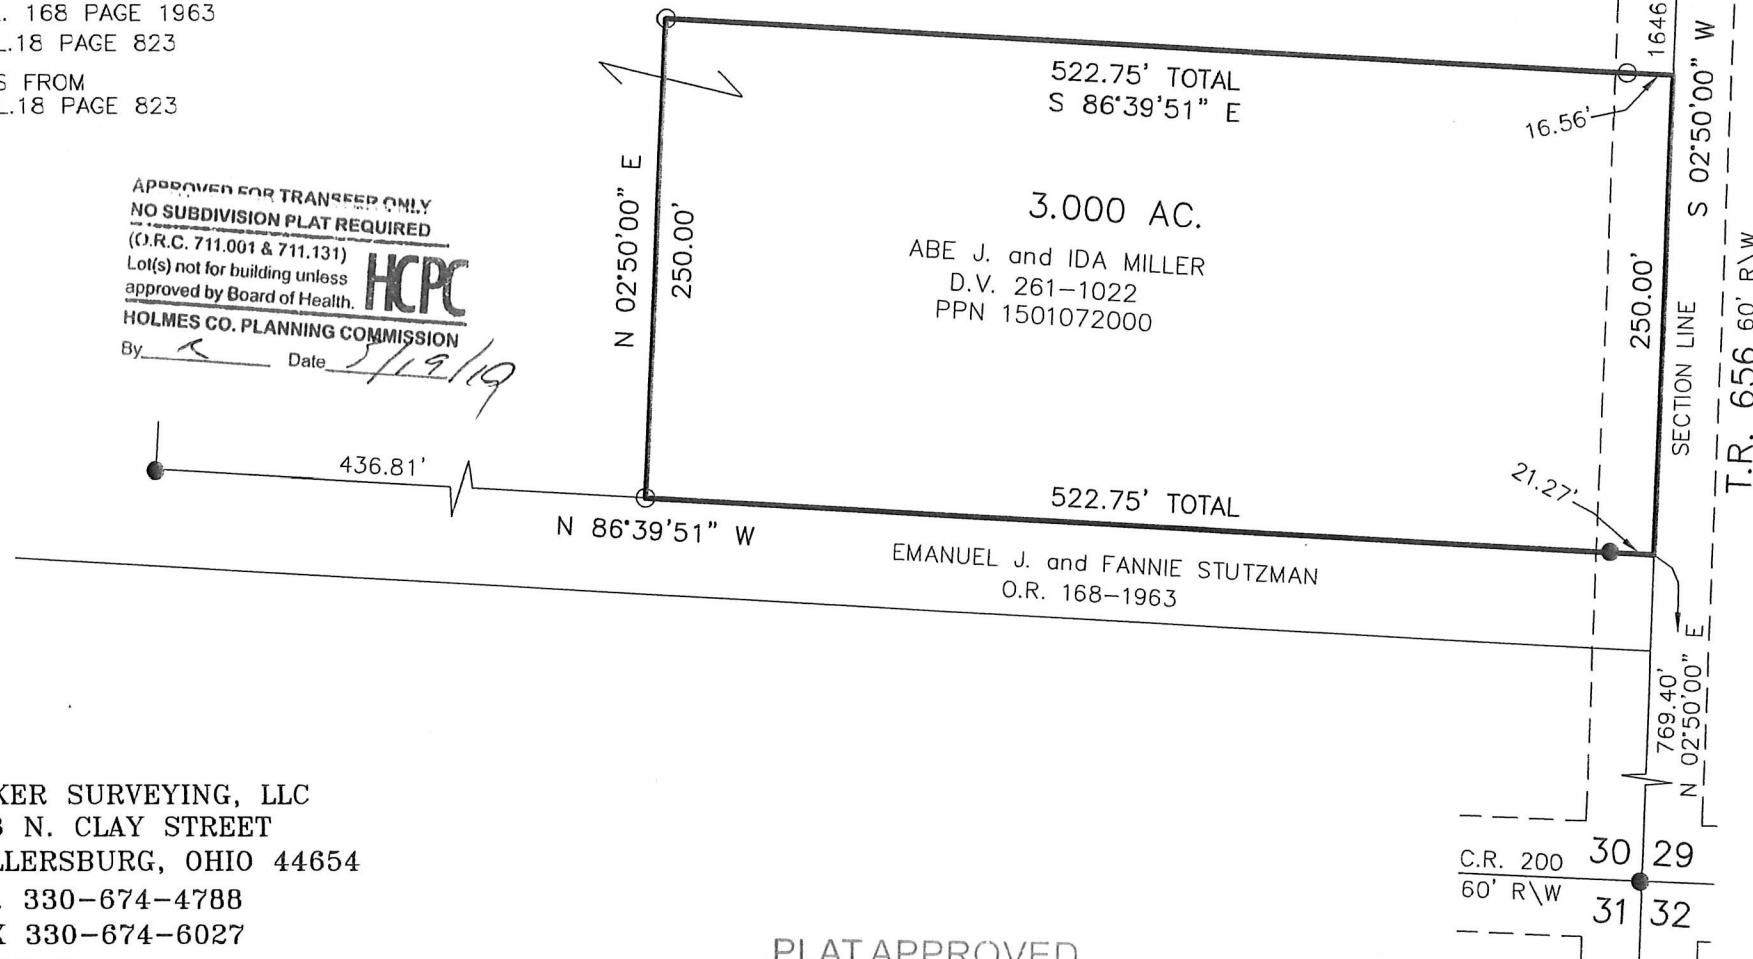

I CERTIFY THIS SURVEY TO BE CORRECT TO THE BEST OF MY KNOWLEDGE.

[Signature]

DONALD C. BAKER P.S. 6938

DATE: JAN. 23, 2019

FDB\BJM

FILE NAME: WORK4\S-38-19



BAKER SURVEYING, LLC
 138 N. CLAY STREET
 MILLERSBURG, OHIO 44654
 PH. 330-674-4788
 FAX 330-674-6027

PLAT APPROVED

3/19/2019 [Signature]

