

SCALE: 1"=100'

- ▲ R.R. SPIKE FOUND
- 5/8" REBAR FOUND UNLESS OTHERWISE NOTED
- 5/8" REBAR SET WITH I.D. CAP I.D. CAP MARKED "BAKER 6938"


BERLIN TOWNSHIP
3RD. QTR., LOT 38
T-9 N; R-5 W
HOLMES COUNTY, OHIO

SURVEYED FOR: JOSEPH MILLER

201900001355

B: 19 P: 3707
FILED FOR RECORD IN
HOLMES COUNTY, OH
ANITA HALL, COUNTY RECORDER
03/28/2019 11:58 AM
SMALL PLAT . 40.00
PAGES: 1

OKV 267 PG 2416

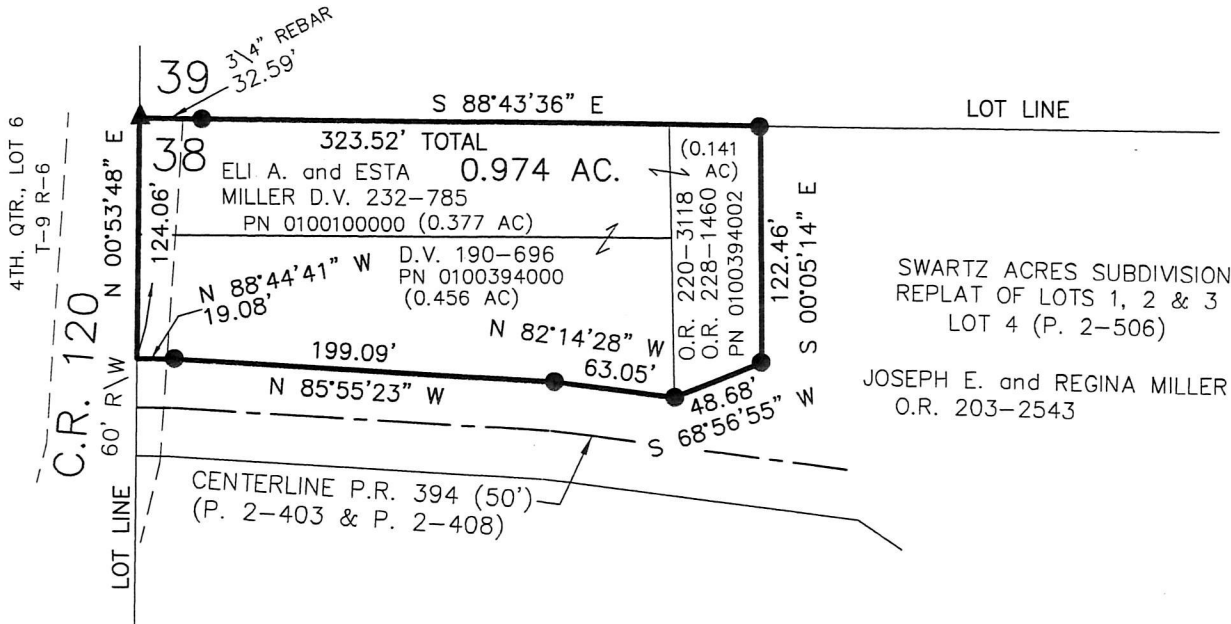

SWARTZ ACRES SUBDIVISION
REPLAT OF LOTS 1, 2 & 3
LOT 4 (P. 2-506)

JOSEPH E. and REGINA MILLER
O.R. 203-2543

5/19/2015 JB

PLAT APPROVED

APPROVED FOR TRANSFER ONLY
NO SUBDIVISION PLAT REQUIRED

(O.R.C. 711.001 & 711.131)
Lot(s) not for building unless
approved by Board of Health.



HOLMES CO. PLANNING COMMISSION

By JL Date 3/21/19

I CERTIFY THIS SURVEY TO BE CORRECT
TO THE BEST OF MY KNOWLEDGE.

DONALD C. BAKER P.S. 6938

DATE: FEB. 1, 2019

FDB\KES

WORK4\S-66-19



REFERENCES:

- DEED VOL. 232 PAGE 785
- DEED VOL. 190 PAGE 696
- O.R. VOL. 228 PAGE 1460
- PLAT VOL. 2 PAGE 403
- PLAT VOL. 17 PAGE 18
- PLAT VOL. 2 PAGE 506
- PLAT VOL. 19 PAGE 1750
- BEARINGS FROM
PLAT VOL. 17 PAGE 18



BAKER SURVEYING, LLC
138 N. CLAY STREET
MILLERSBURG, OHIO 44654
PH. 330-674-4788
FAX 330-674-6027