

ORV 267 PG 2806




SCALE: 1"=200'

- ▲ R.R. SPIKE FOUND
- 5/8" REBAR FOUND
UNLESS OTHERWISE NOTED
- 5/8" REBAR SET WITH I.D. CAP
I.D. CAP MARKED "BAKER 6938"

REFERENCES
 DEED VOL. 231 PAGE 90
 O.R. VOL. 233 PAGE 2441
 PLAT VOL. 3 PAGE 97
 PLAT VOL. 19 PAGE 639
 PLAT VOL. 10 PAGE 264
 PLAT VOL. 14 PAGE 599
 PLAT VOL. 19 PAGE 2592
 PLAT VOL. 19 PAGE 2276
 BEARINGS ASSUMED

WALNUT CREEK TOWNSHIP
 S.W. QTR. FRACTIONAL SECTION 8
 N.W. QTR. FRACTIONAL SECTION 13
 T-9 N; R-5 W
 HOLMES COUNTY, OHIO

SURVEYED FOR: L. LEROY RABER

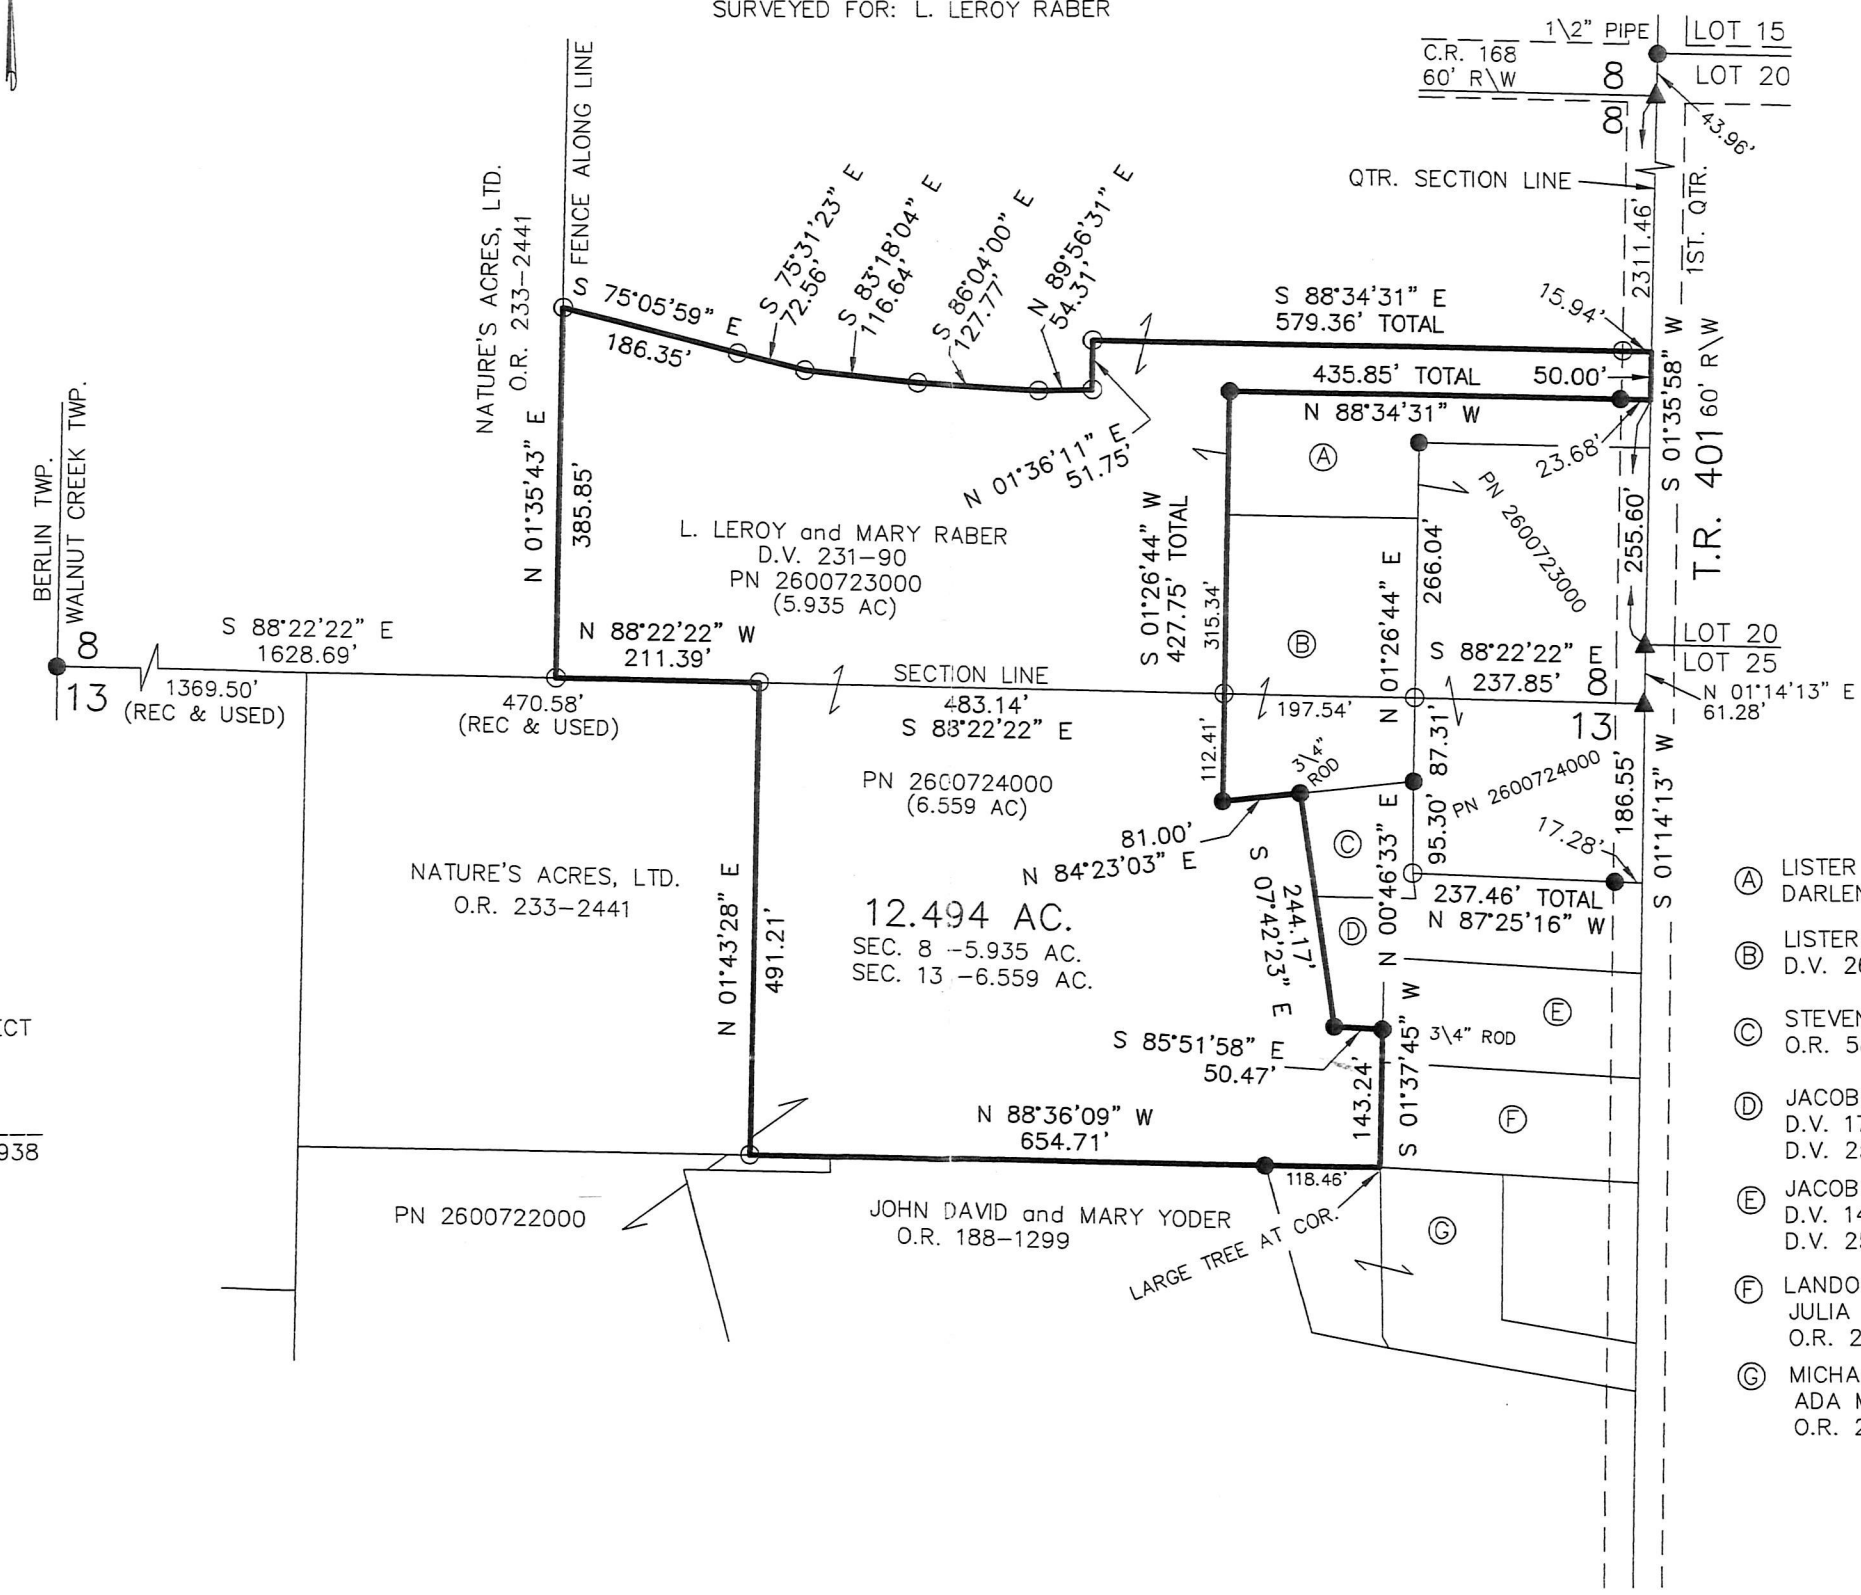

I CERTIFY THIS SURVEY TO BE CORRECT TO THE BEST OF MY KNOWLEDGE.

Donald C. Baker
 DONALD C. BAKER P.S. 6938
 DATE: MARCH 4, 2019
 KES\SBC
 FILE NAME: WORK4\S-84-19

- Ⓐ LISTER H. YODER and DARLENE K. YODER O.R. 250-7355
- Ⓑ LISTER H. and DARLENE K. YODER D.V. 265-860
- Ⓒ STEVEN and KAREN S. KEIM O.R. 58-42
- Ⓓ JACOB E. and NORA MILLER D.V. 174-40 D.V. 251-544
- Ⓔ JACOB E. and NORA MILLER D.V. 147-383 D.V. 251-544
- Ⓕ LANDON M. BEACHY JULIA D. BEACHY O.R. 261-4542
- Ⓖ MICHAEL A. KAUFFMAN ADA MAE KAUFFMAN O.R. 266-3946

APPROVED FOR TRANSFER ONLY
 NO SUBDIVISION PLAT REQUIRED
 (O.R.C. 711.001 & 711.131)
 Lot(s) not for building unless approved by Board of Health.
HCPC
 HOLMES CO. PLANNING COMMISSION
 By *[Signature]* Date *3/28/19*

BAKER SURVEYING, LLC
 138 N. CLAY STREET
 MILLERSBURG, OHIO 44654
 PH. 330-674-4788
 FAX 330-674-6027

PLAT APPROVED

3/26/2019 TB