


ORV 267 P<sub>3</sub> 3100, 3103,  
 3106

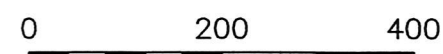


SCALE: 1"=200'

- ▲ R.R. SPIKE FOUND
- 5/8" REBAR FOUND UNLESS OTHERWISE NOTED
- 5/8" REBAR SET WITH I.D. CAP I.D. CAP MARKED "BAKER 6938"

SALT CREEK TOWNSHIP  
 N.E. QTR. SECTION 34  
 T-15 N; R-12 W  
 HOLMES COUNTY, OHIO

SURVEYED FOR: DANNY MILLER

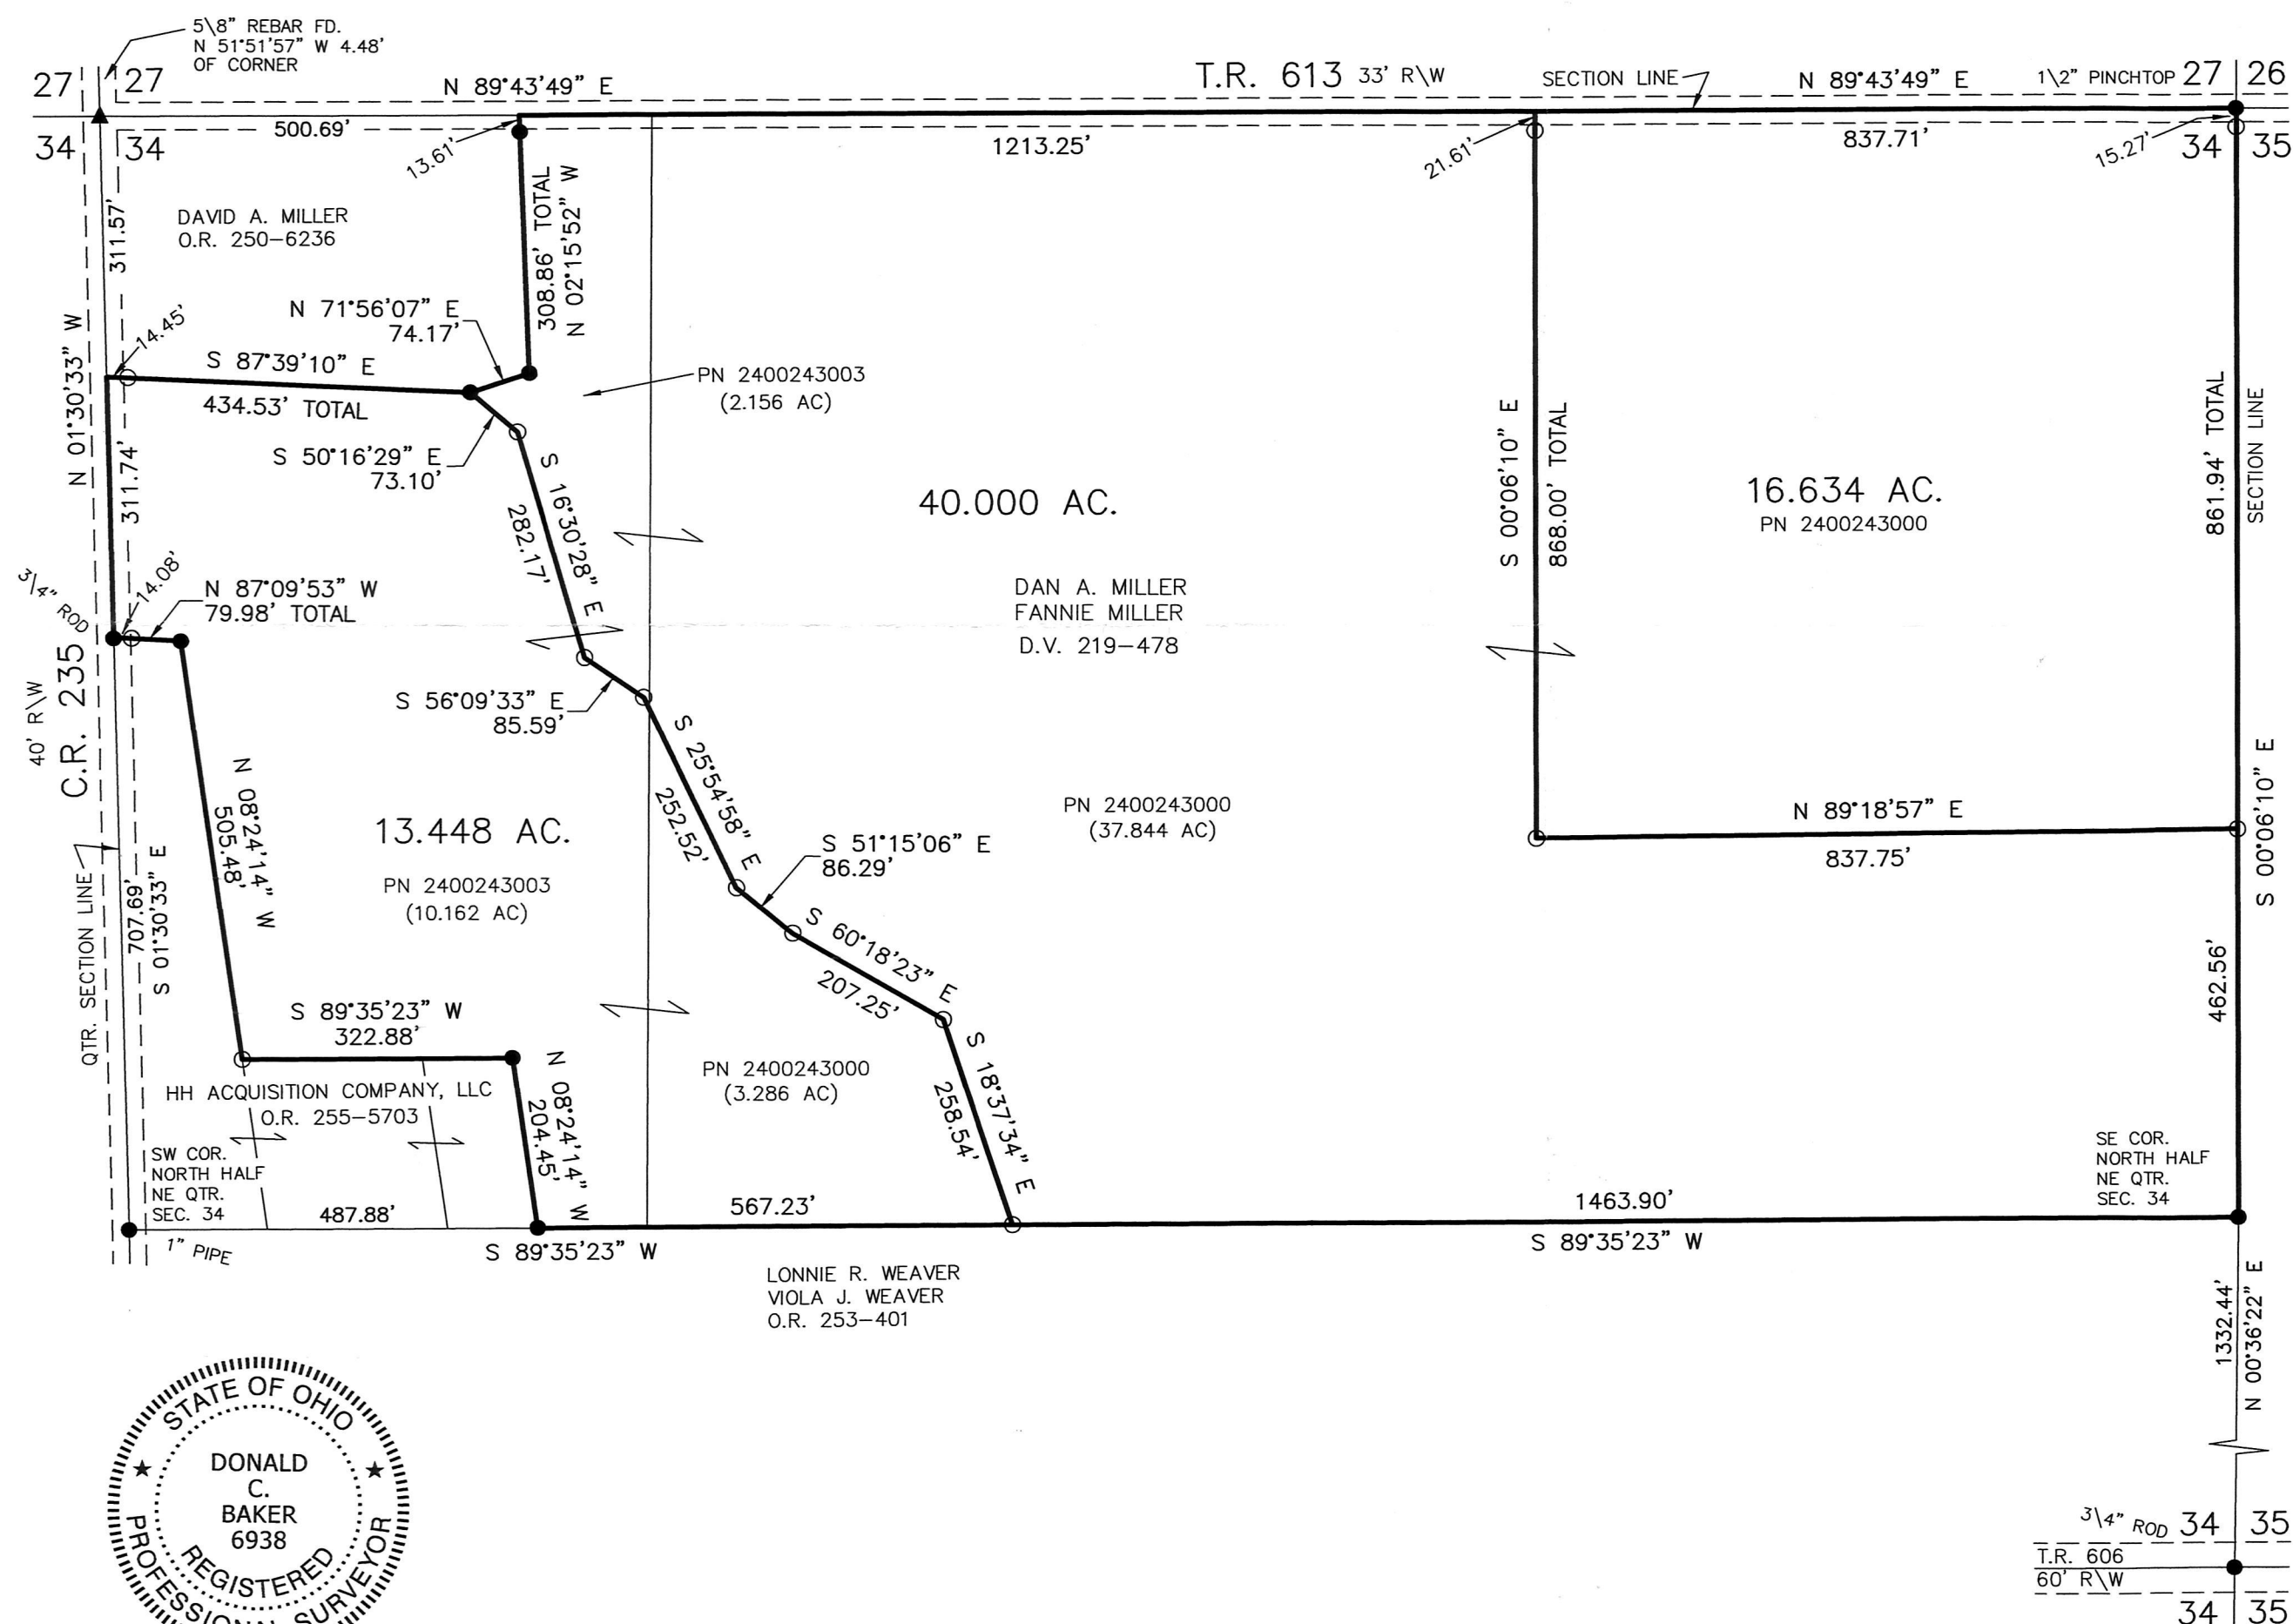

I CERTIFY THIS SURVEY TO BE CORRECT TO THE BEST OF MY KNOWLEDGE.

*Donald C. Baker*  
 DONALD C. BAKER P.S. 6938  
 DATE: MARCH 5, 2019  
 KES\ALG  
 FILE NAME: WORK4\S-92-19

Additional approval for this and any adjacent properties must be requested and granted prior to any future transfers by deed. Recording of this document **does not** waive the requirements of local Health District Subdivision Regulations or other governing authorities which may be in effect at the time of any future deed transfer.



- REFERENCES
- DEED VOL. 219 PAGE 478
  - O.R. VOL. 250 PAGE 6236
  - O.R. VOL. 255 PAGE 5703
  - O.R. VOL. 253 PAGE 401
  - PLAT VOL. 8 PAGE 797
  - PLAT VOL. 14 PAGE 215
  - PLAT VOL. 16 PAGE 947
  - PLAT VOL. 19 PAGE 2600
- BEARINGS ASSUMED



BAKER SURVEYING, LLC  
 138 N. CLAY STREET  
 MILLERSBURG, OHIO 44654  
 PH. 330-674-4788  
 FAX 330-674-6027

PLAT APPROVED

3/18/2019

APPROVED FOR TRANSFER ONLY  
 NO SUBDIVISION PLAT REQUIRED  
 (O.R.C. 711.001 & 711.131)  
 Lot(s) not for building unless approved by Board of Health.

HCP  
 HOLMES CO. PLANNING COMMISSION  
 By: *[Signature]* Date: 3/25/19