

ORV 267 Pgs 3160,  
3162 &  
3165




SCALE: 1"=200'

- STONE FOUND
- 5/8" REBAR FOUND UNLESS OTHERWISE NOTED
- 5/8" REBAR SET WITH I.D. CAP I.D. CAP MARKED "BAKER 6938"

WALNUT CREEK TOWNSHIP  
N.W. QTR. SECTION 6  
T-9 N; R-4 W  
HOLMES COUNTY, OHIO

SURVEYED FOR: NOAH MILLER

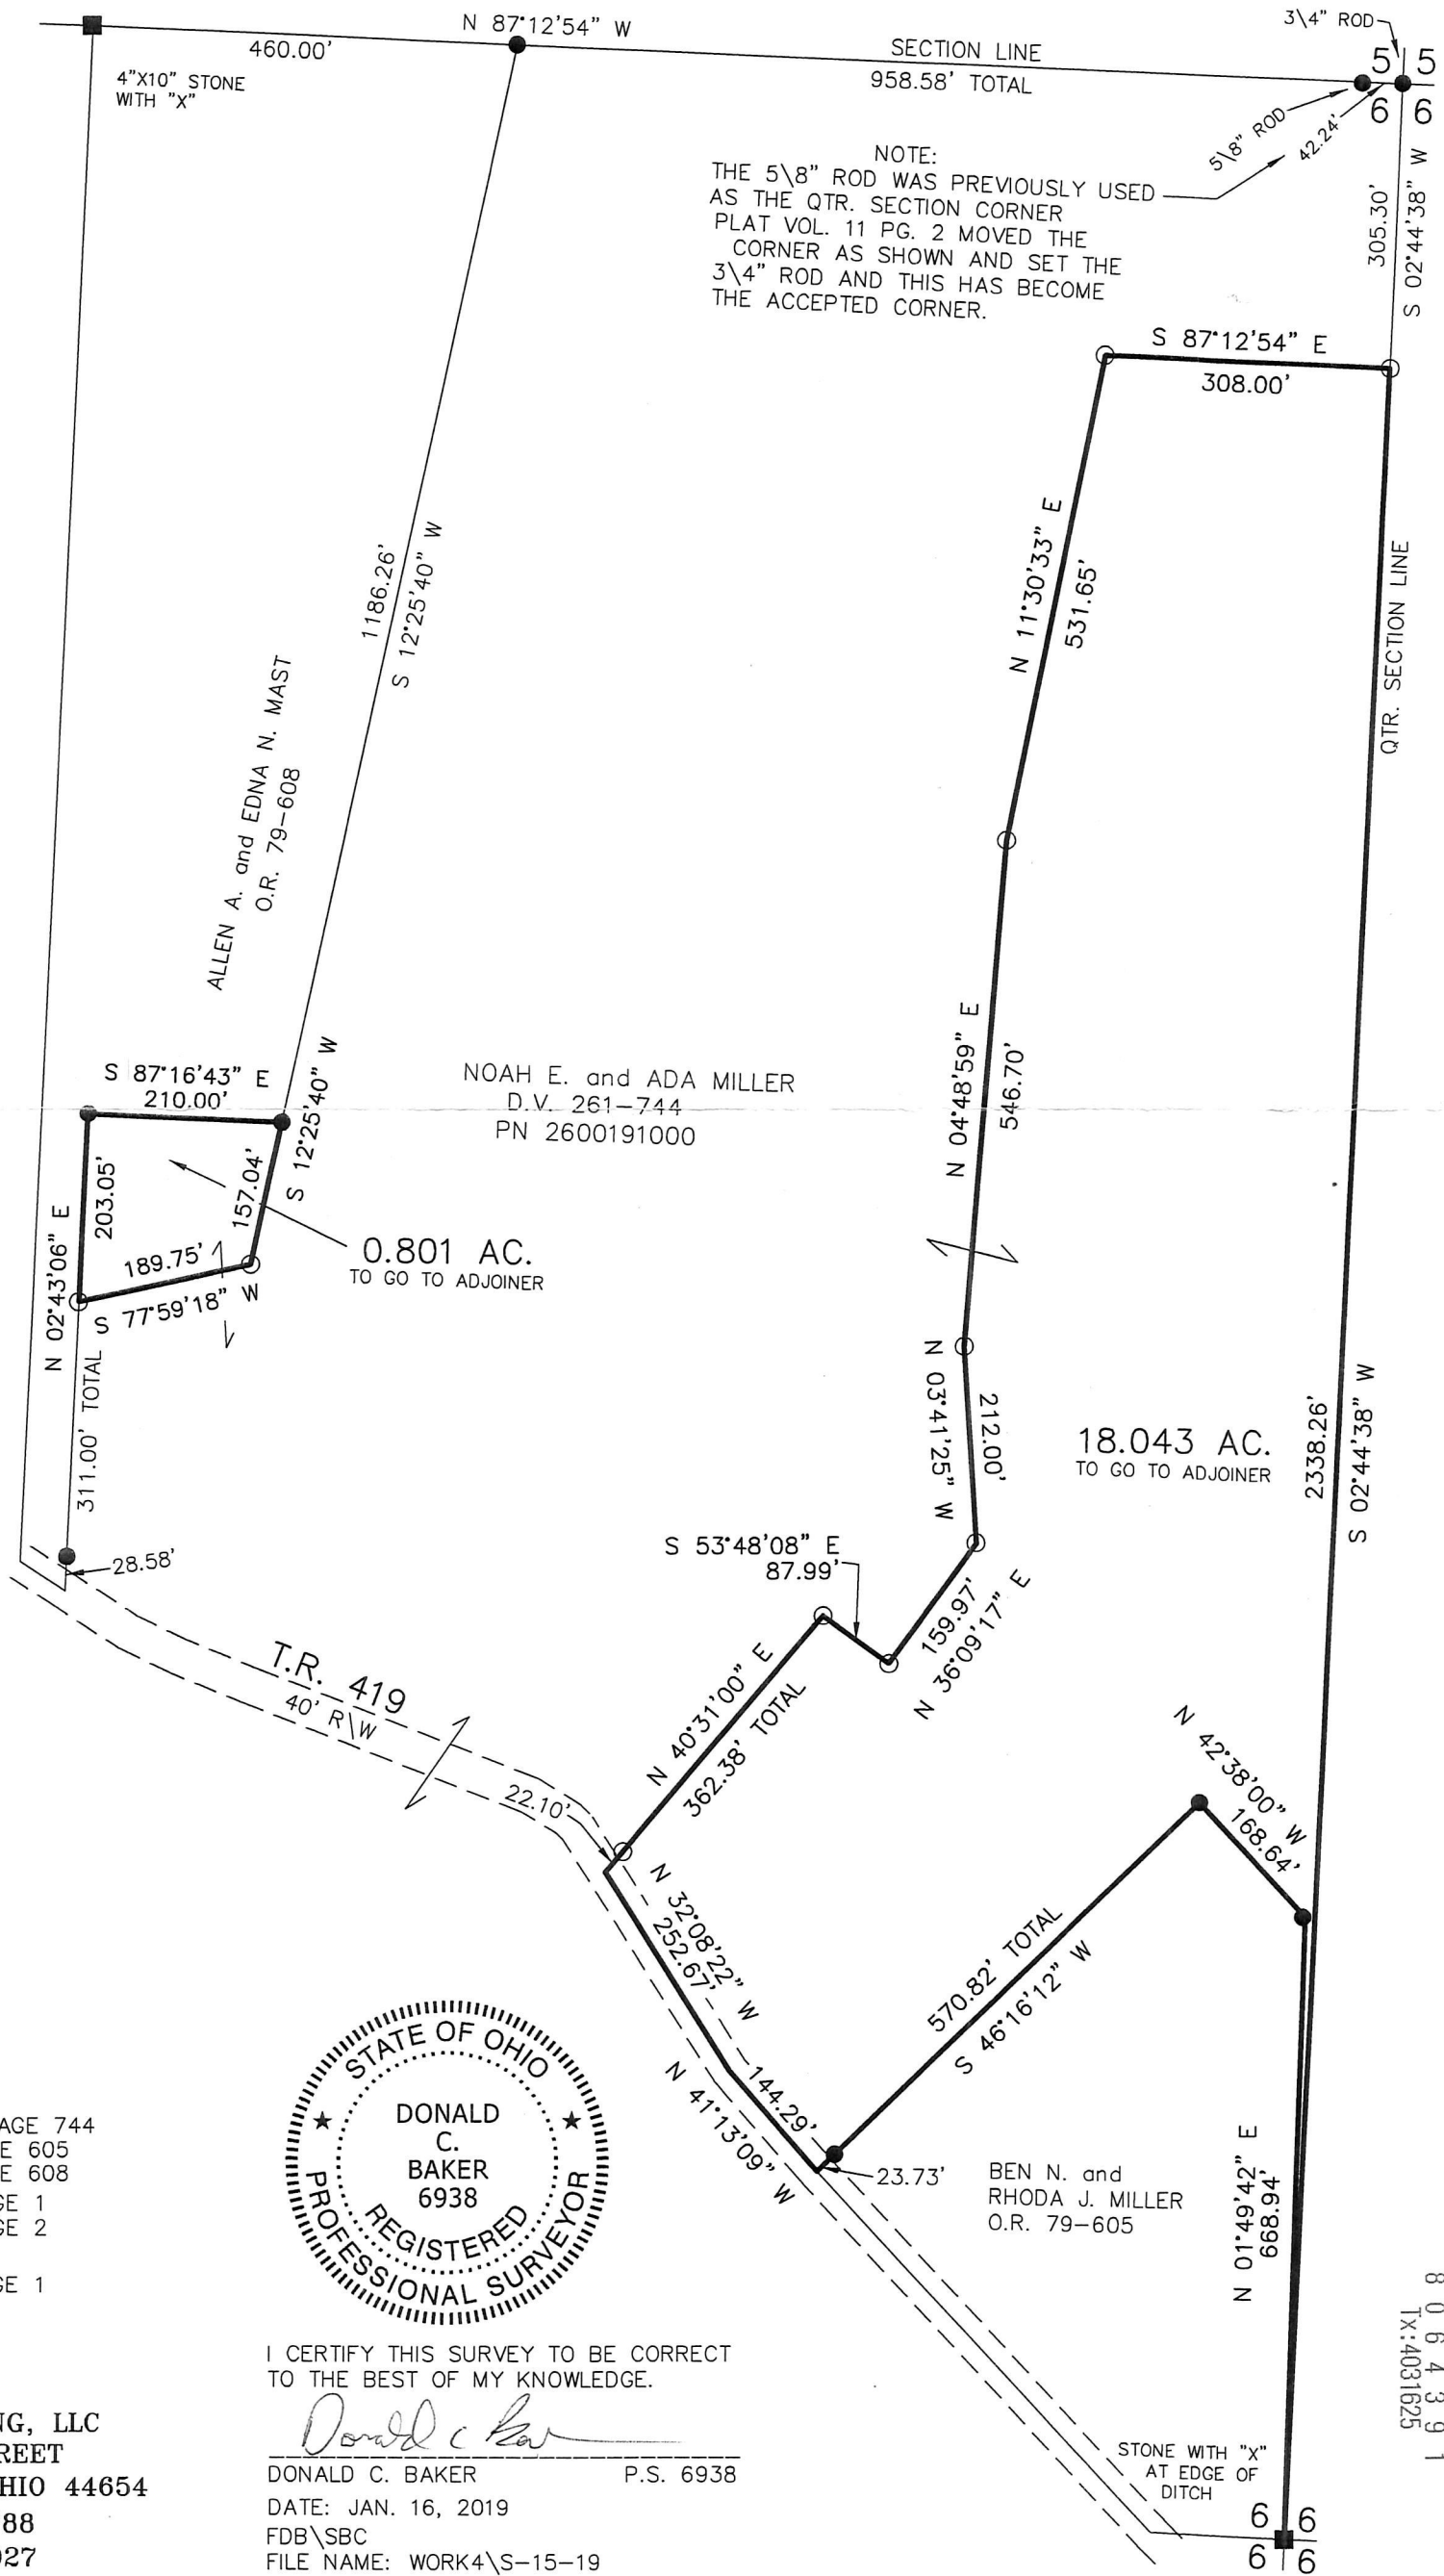

NOTE:  
THE 5/8" ROD WAS PREVIOUSLY USED AS THE QTR. SECTION CORNER PLAT VOL. 11 PG. 2 MOVED THE CORNER AS SHOWN AND SET THE 3/4" ROD AND THIS HAS BECOME THE ACCEPTED CORNER.



I CERTIFY THIS SURVEY TO BE CORRECT TO THE BEST OF MY KNOWLEDGE.

*Donald C. Baker*

DONALD C. BAKER P.S. 6938  
DATE: JAN. 16, 2019  
FDB/SBC  
FILE NAME: WORK4\S-15-19

APPROVED FOR TRANSFER ONLY  
NO SUBDIVISION PLAT REQUIRED  
(O.R.C. 711.001 & 711.131)  
Lolita not for building unless approved by Board of Health.  
HOLMES CO. PLANNING COMMISSION  
By: *[Signature]* Date: 2/13/19

PLAT APPROVED  
2/13/2019

- REFERENCES
- DEED VOL. 261 PAGE 744
  - O.R. VOL. 79 PAGE 605
  - O.R. VOL. 79 PAGE 608
  - PLAT VOL. 18 PAGE 1
  - PLAT VOL. 11 PAGE 2
  - BEARINGS FROM PLAT VOL. 18 PAGE 1

BAKER SURVEYING, LLC  
138 N. CLAY STREET  
MILLERSBURG, OHIO 44654  
PH. 330-674-4788  
FAX 330-674-6027

